


T E . N O . 8 0 0)

WINSTED ROAD (CONN. RTE. NO. 800)

WINSTED ROAD (CON

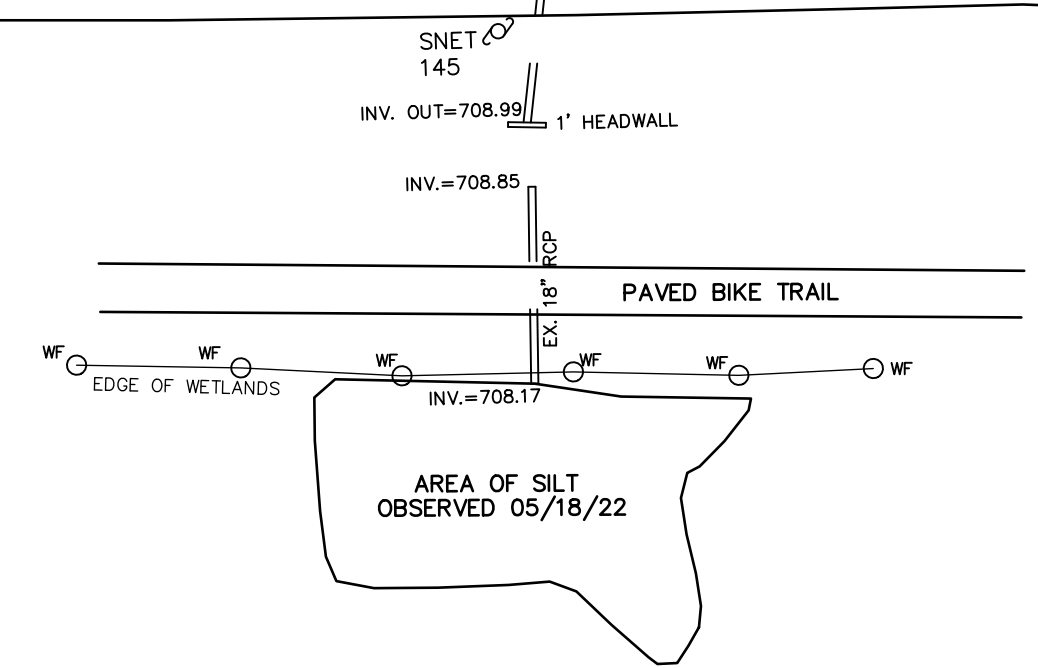

Hrica Associates LLC

Engineers
 Kenneth S. Hrica, P.E., RLS
 82 West Street
 P.O. Box 1861
 Torrington, Connecticut 06759

Surveyors
 860-567-2112 (business)
 860-567-0491 (residential)
 e-mail: hricassociates@optonline.net

CT Lic. #18866
 Kenneth S. Hrica, P.E., RLS
 NOT VALID WITHOUT ORIGINAL SEAL

SITE PLAN
SOUTHERN BUFFER AREA
3217 WINSTED ROAD
TORRINGTON, CONNECTICUT

Date:	09/26/22
Scale:	1" = 40'
Project No.:	06-0027
Drawing No.:	060027
Map No.:	0027
Sheet:	C9