


APPROVED BY PLANNING AND ZONING COMMISSION:

1. FINAL APPROVAL: _____ CHAIRMAN
 DATE: _____ EXPIRATION DATE: _____

2. CONDITIONAL APPROVAL: _____ CHAIRMAN
 DATE: _____ EXPIRATION DATE: _____

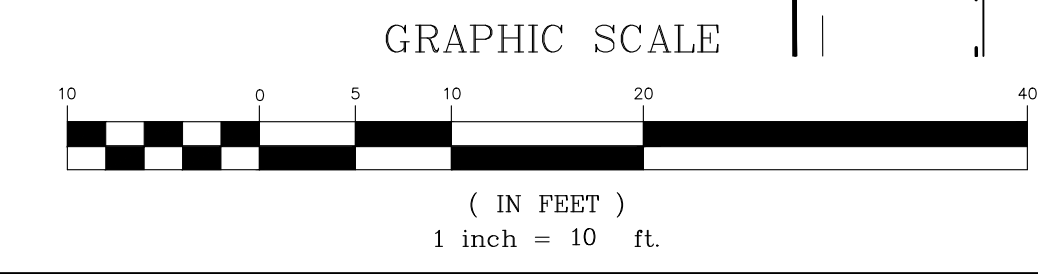

AEFA
 Allied Engineering Assoc. Inc.
 95 Main St., 3rd Fl., E. Ct. 06018
 Torrington, CT 06773
 860-824-1400 (ext. 824-140) fax
 aea.george@gmail.com

REVISIONS - DESCRIPTION - DATE - INITIAL
 1 - REV. PER STAFF COMMENTS - 1/06/24 - GHJ

**HAMPTON INN PROPERTY IMPROVEMENT
 PROPOSED SITE GRADING/DRAINAGE PLAN**
 PREPARED FOR
 YANKEE PEDLAR INN (JAYSON HOSPITALITY, LLC)
 93 MAIN STREET
 TORRINGTON, CONNECTICUT

SCALE: 1"=10'
 FILE NAME: 1034-SITE-2
 DATE: 7/10/2023
 ISSUED FOR: PERMITTING
 PROJECT NO. 1034
 DRAWING NO. C-4