


**1**  
A-1.5  
PROPOSED ROOF PLAN  
SCALE: 1/8"=1'-0"

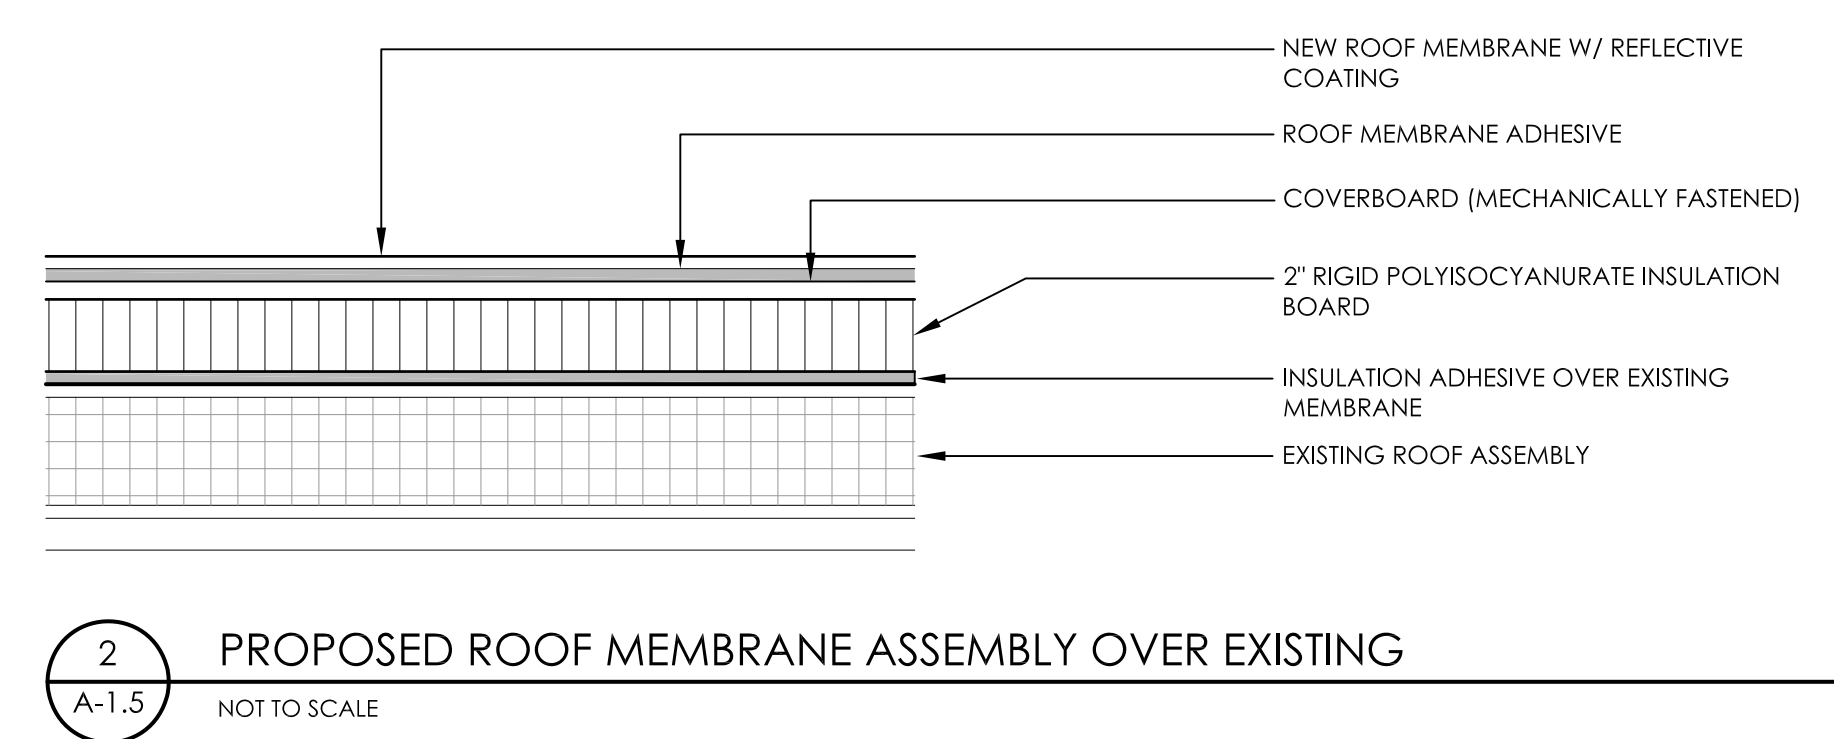

**2**  
A-1.5  
PROPOSED ROOF MEMBRANE ASSEMBLY OVER EXISTING  
NOT TO SCALE

REVISION NUMBER - DESCRIPTION - DATE - INITIAL

**HAMPTON INN PROPERTY IMPROVEMENT  
PROPOSED ROOF PLAN**  
PREPARED FOR:  
YANKEE PEDLAR INN (JAYSON HOSPITALITY, LLC)  
93 MAIN STREET  
TORRINGTON, CT

SCALE: 1/8"=1'-0"  
FILE NAME: 1034-ARCH 1  
DATE: 7/10/2023  
ISSUED FOR: PERMITTING

PROJECT NO. 1034

DRAWING NO. A-1.5