

JOHN MARTIN ASSOCIATES
architects, llc

760 East Main St., Torrington, CT
Fax: 860-486-7343
860-496-1233

date
DECEMBER 1, 2003

drawn by
WLW

checked by
JM

revisions

THIS DRAWING AND THE DETAILS CONTAINED HEREIN, AS AN INSTRUMENT OF SERVICE, IS THE SOLE PROPERTY OF THE ARCHITECT, JOHN MARTIN, A.A., AND SHALL NOT BE LOANED, COPIED OR REPRODUCED, WITHOUT THE EXPRESSED WRITTEN CONSENT OF THE ARCHITECT. ALL RIGHTS RESERVED.


NEW BUILDING
SQUIRE HILL CONDOMINIUMS
NEWFIELD ROAD & OFF WINSTED ROAD
TORRINGTON, CONNECTICUT

project no
0213


sheet

A-8


of 00

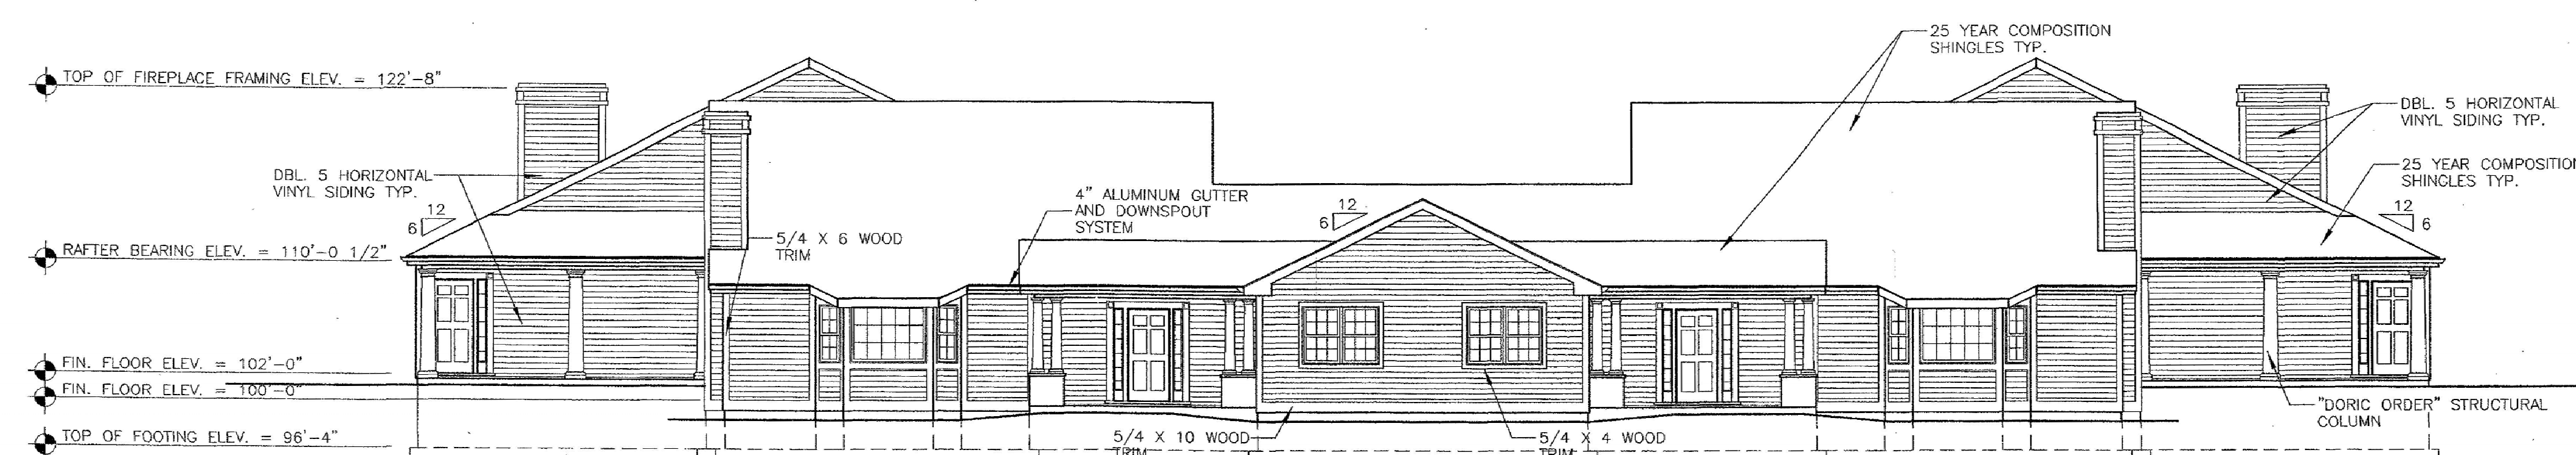


NORTH ELEVATION SCALE: 1/8"=1'-0"

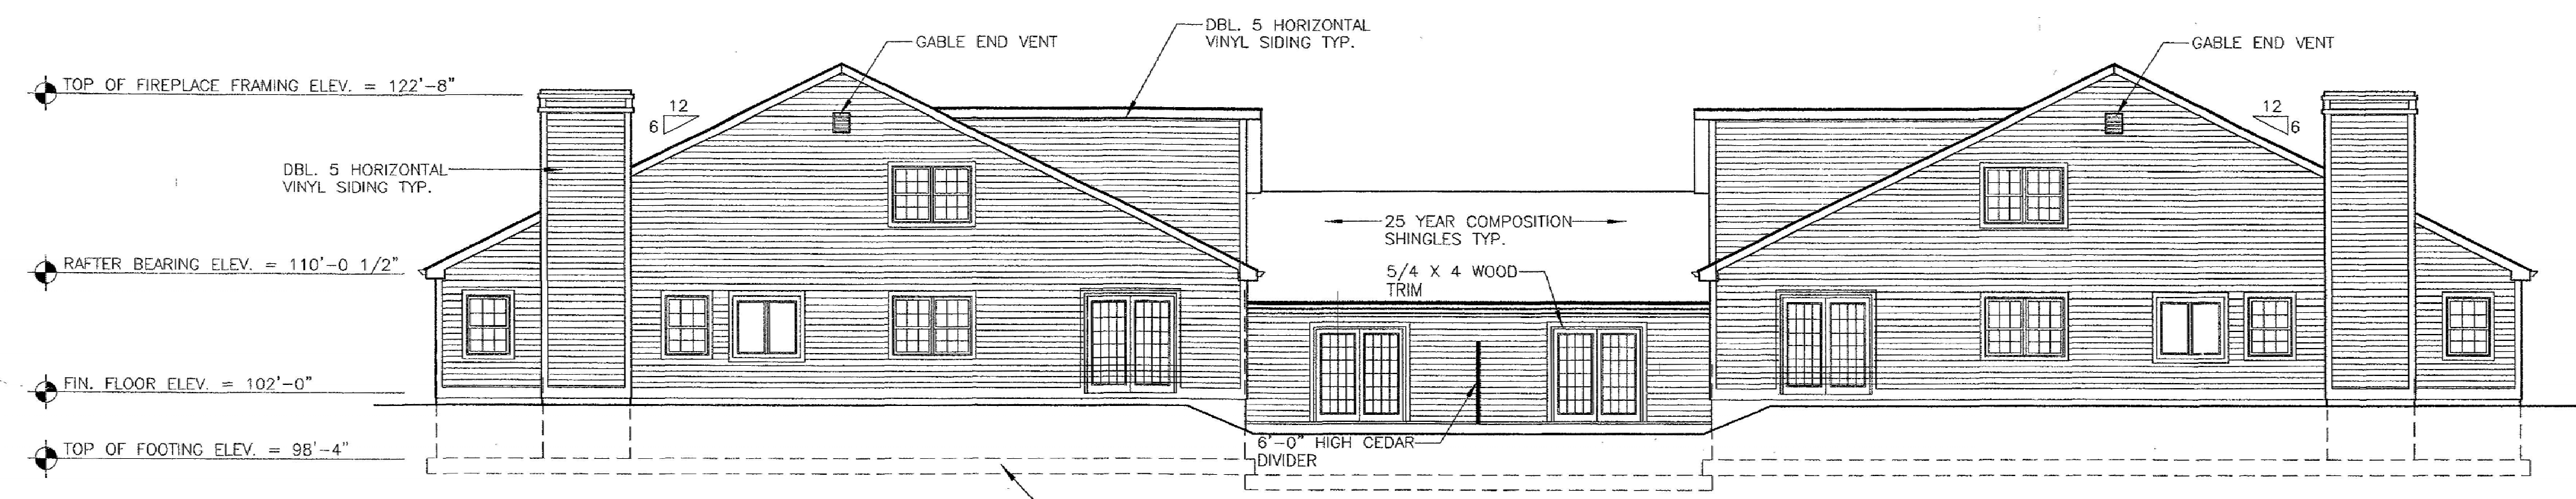

SOUTH ELEVATION SCALE: 1/8"=1'-0"

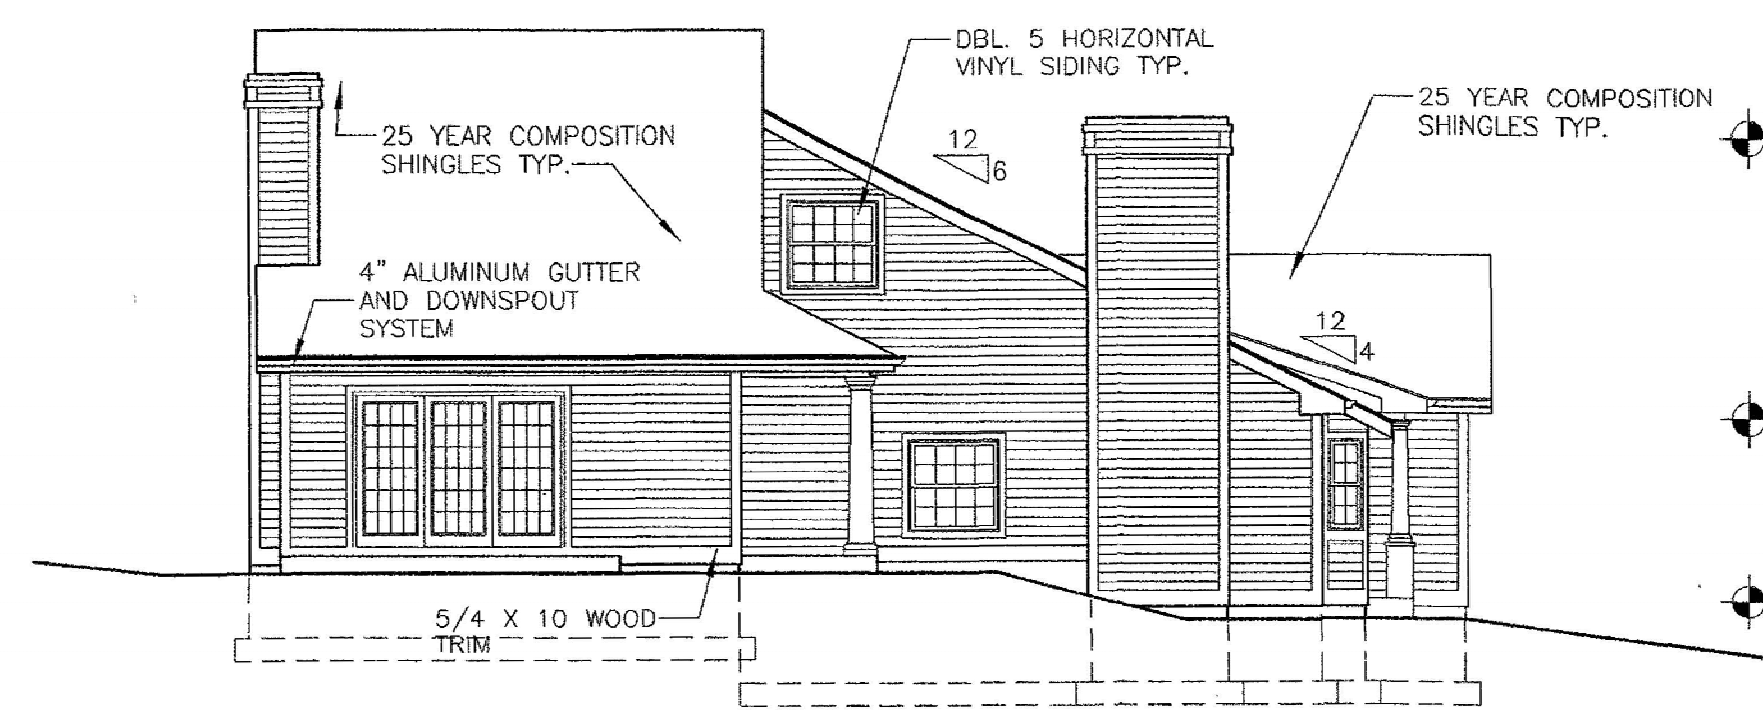

EAST ELEVATION SCALE: 1/8"=1'-0"

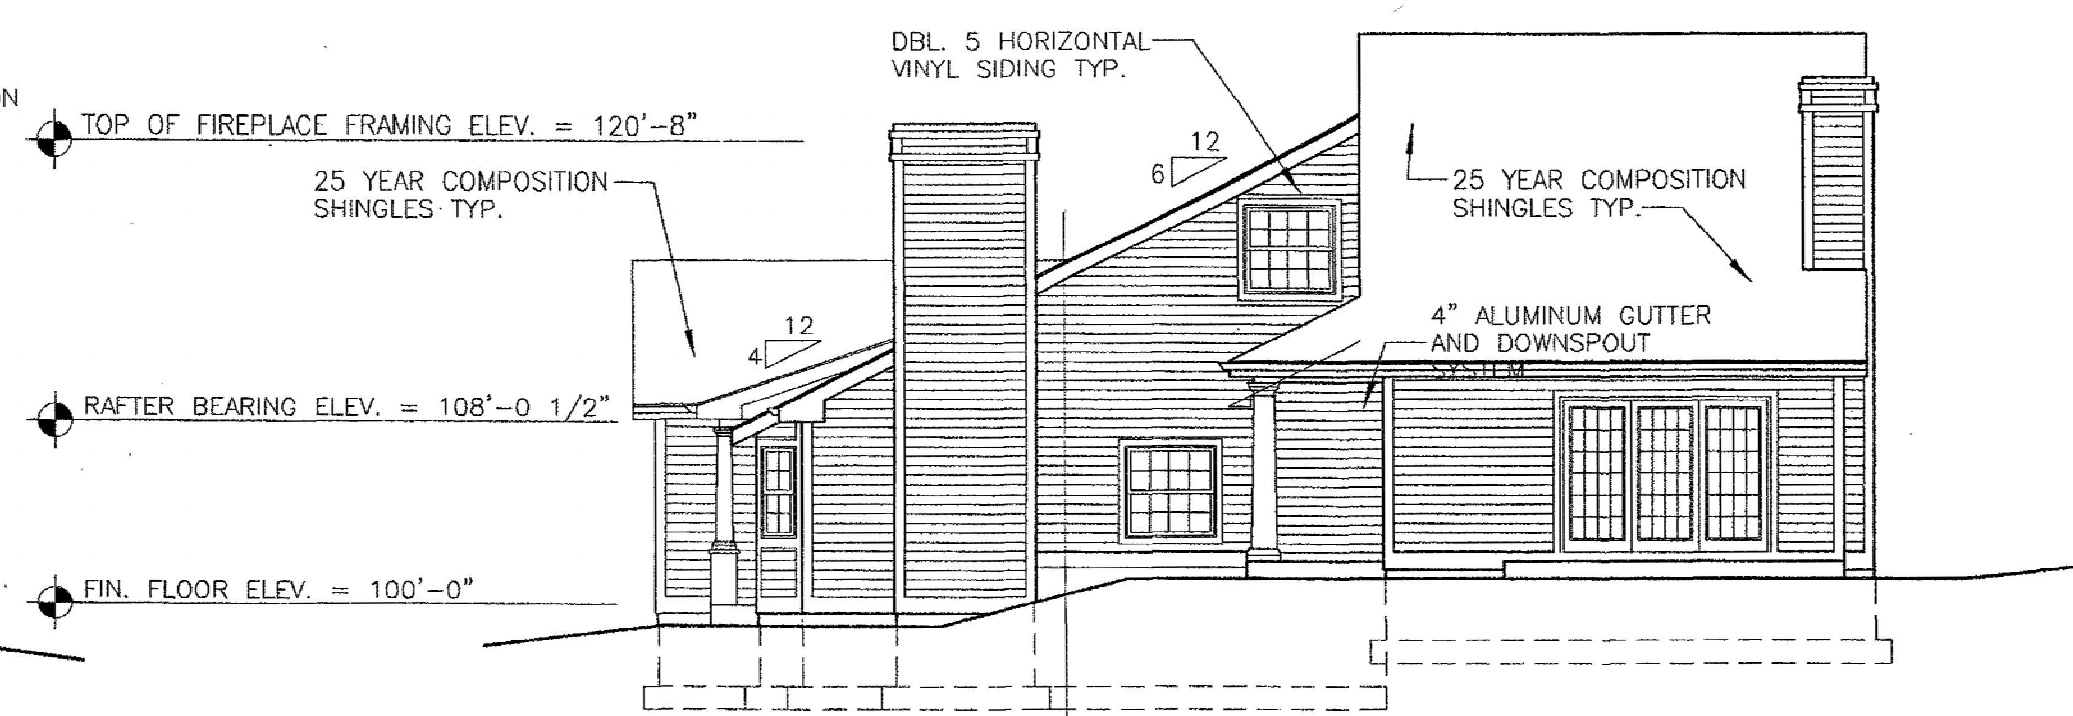

WEST ELEVATION SCALE: 1/8"=1'-0"