

N/F
 NJY AUTO, LLC.
 Vol1254.-Pg.894

N/F
 STATE OF CONNECTICUT
 "PAUGNUT STATE FOREST"
 CHAINLINK FENCE ALONG TOP OF SLOPE, TYP.
 SLOPED ROCK FACE(1:6)

R-60

R-15



N/F
 JLD DEVELOPMENT LLC
 Vol1342.-Pg.601

WINSTED ROAD a.k.a. CT ROUTE 800

CONCEPTUAL LONG TERM GRADING PLAN

SCALE: 1"=40'

Borghesi
 Building & Engineering Co., Inc.

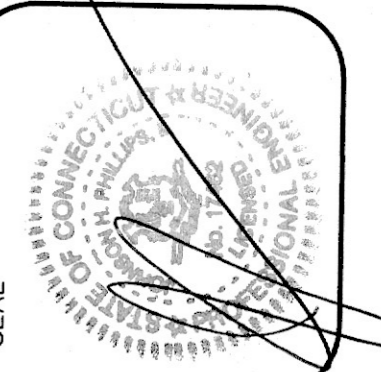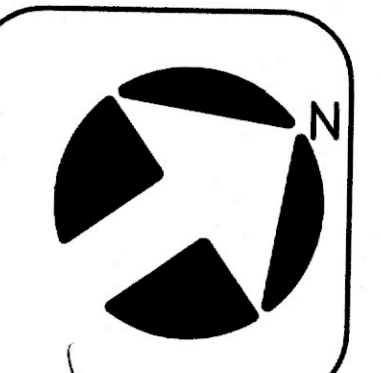

REVISIONS
 4-5-24 REVISED TO ADDRESS CITY STAFF COMMENTS

PROJECT
 AJ RESOURCES LLC
 WINSTED ROAD, TORRINGTON, CT


DRAWN BY
 D.A.N.
 DATE 2/5/24

APPROVED BY
 J.H.P.
 SCALE 1/8"=1'-0"

2155 EAST MAIN STREET
 TORRINGTON, CT 06790
 860-482-7613 / WEB: WWW.BORGHESIBUILDING.COM

SHEET NO.
 SP3

© BORGHESI BUILDING & ENGINEERING CO., INC.
 COPYRIGHT, ALL RIGHTS RESERVED. NO PART OF
 THIS WORK MAY BE USED, REPRODUCED, DISTRIBUTED,
 DISPLAYED, OR OTHERWISE COMMUNICATED IN ANY FORM
 OR BY ANY OTHER MEANS WITHOUT THE PRIOR, WRITTEN
 CONSENT OF BORGHESI BUILDING & ENGINEERING CO., INC.

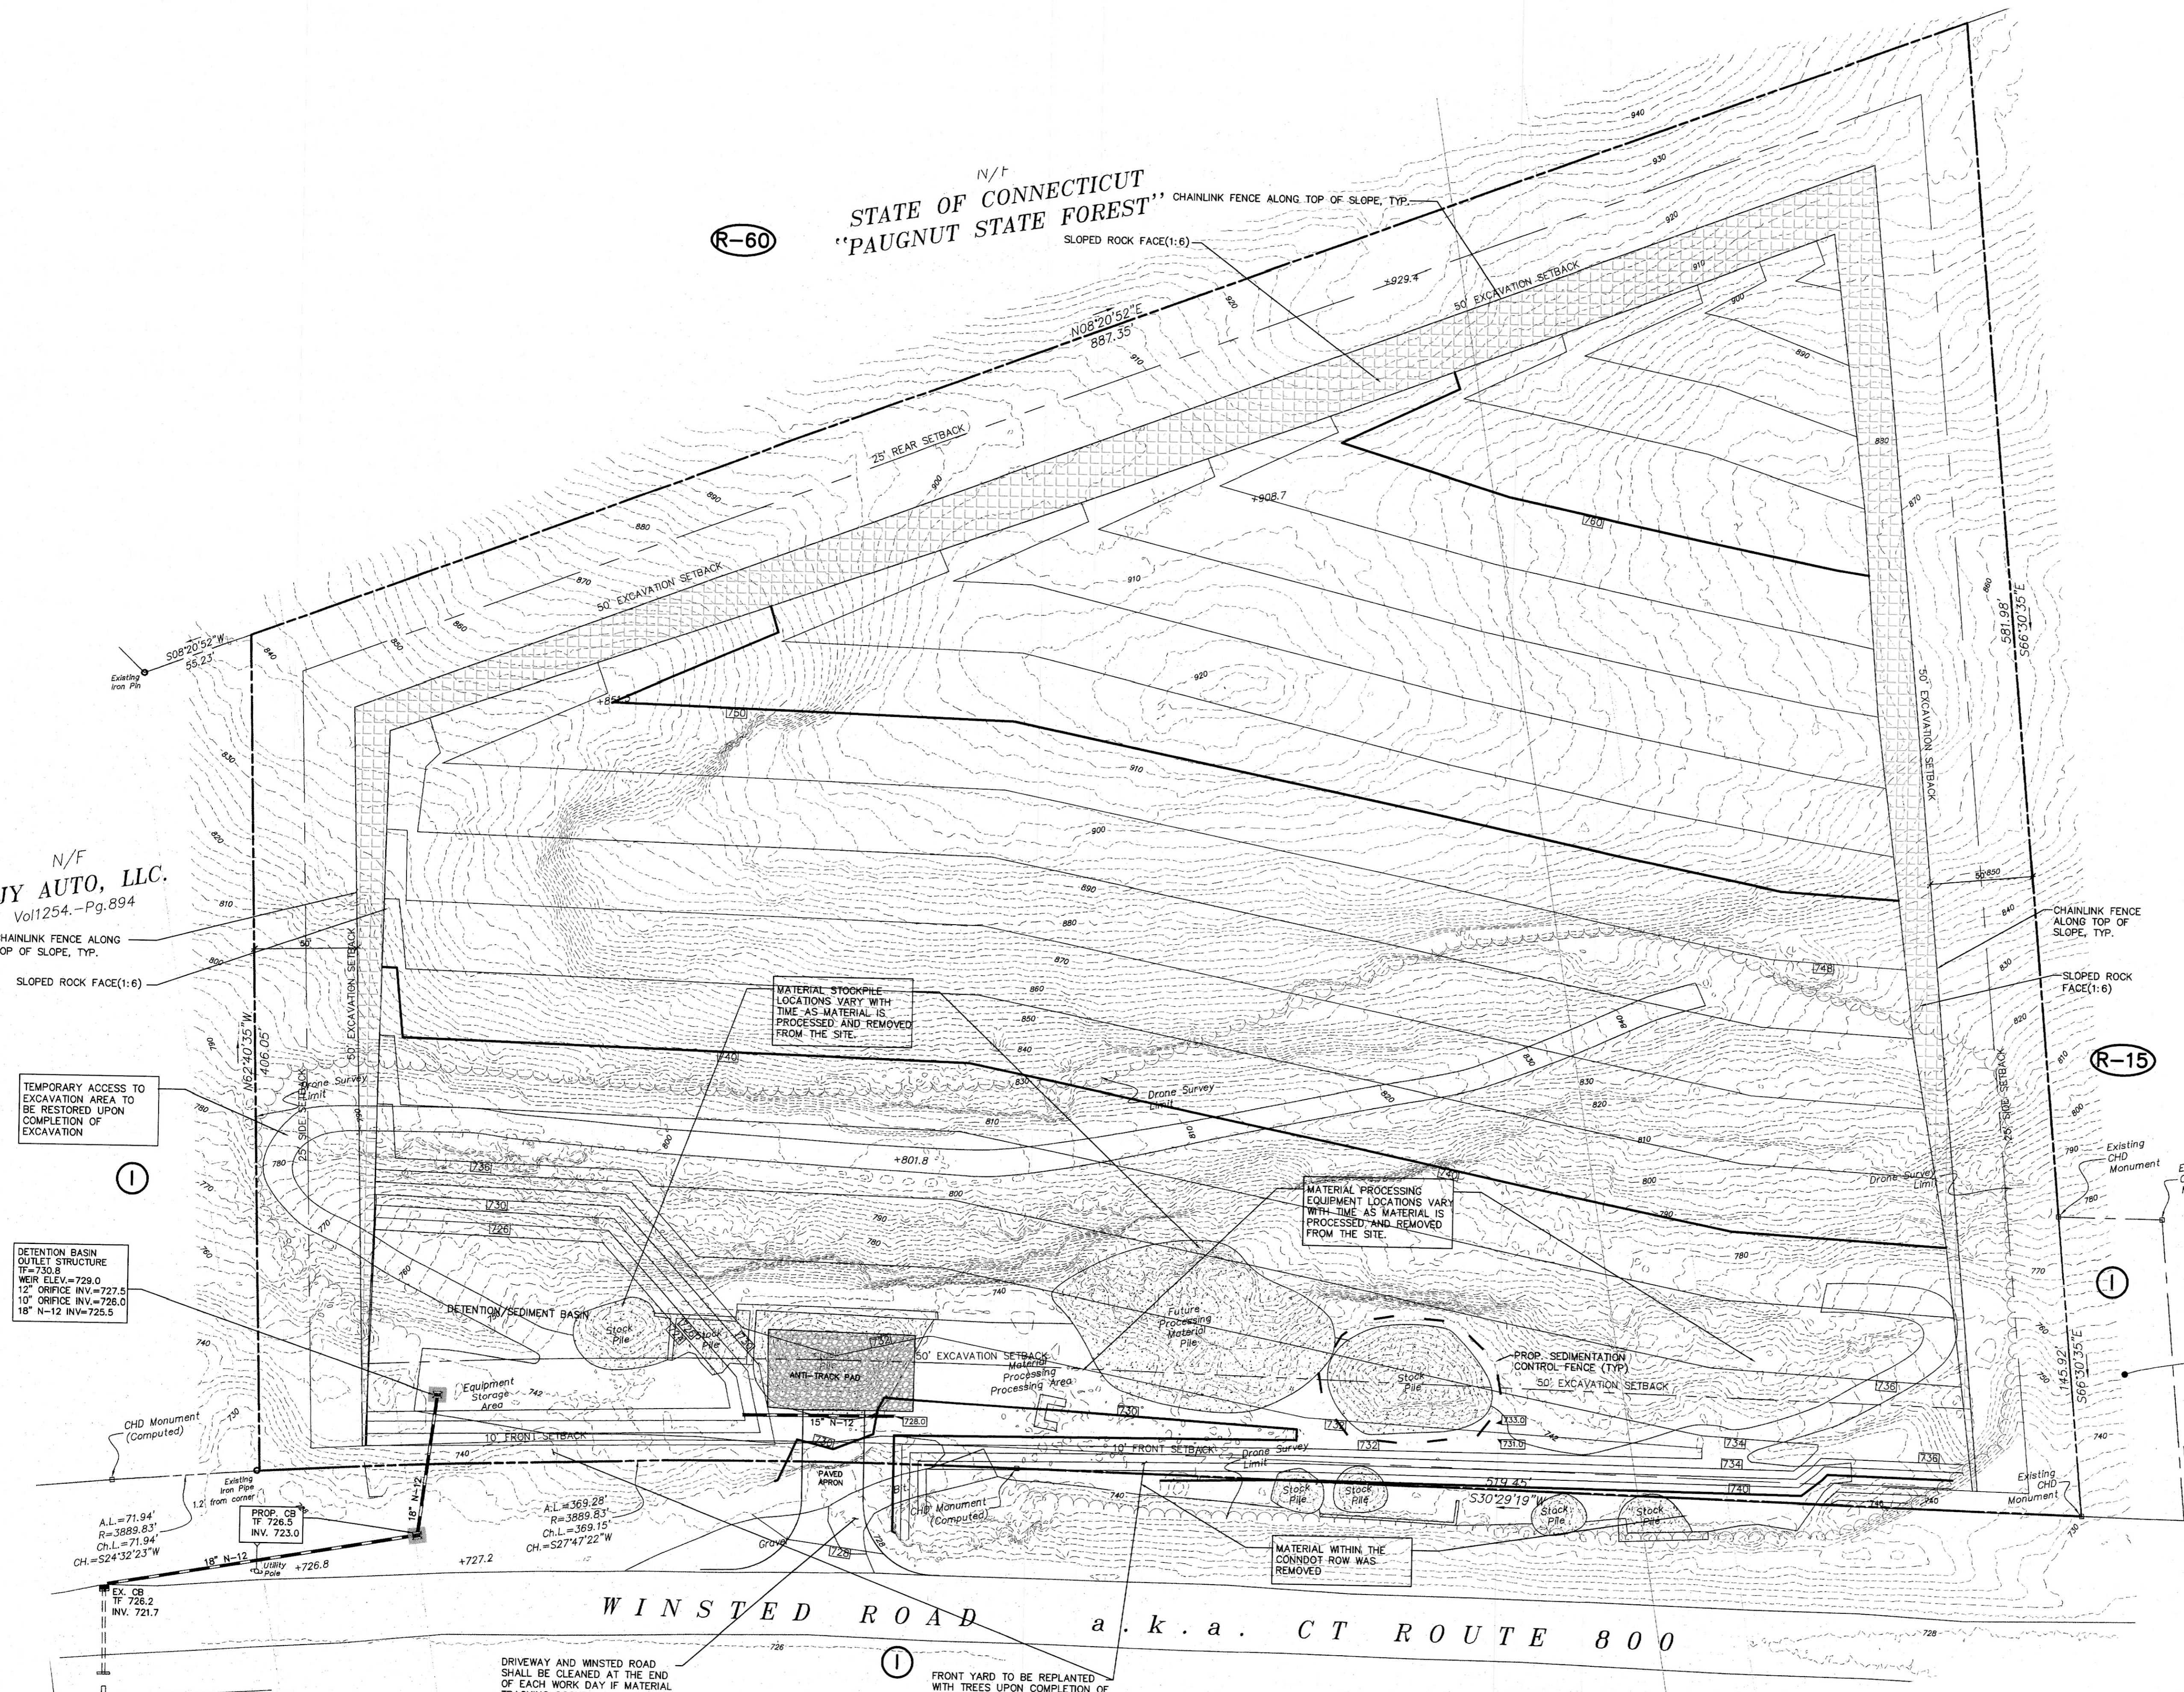

TEMPORARY ACCESS TO
 EXCAVATION AREA TO
 BE RESTORED UPON
 COMPLETION OF
 EXCAVATION

DETENTION BASIN
 OUTLET STRUCTURE
 TYP. 120.8
 WEIR ELEV.=729.0
 12" ORIFICE INV.=727.5
 10" ORIFICE INV.=726.0
 18" N-12 INV.=725.5

MATERIAL STOCKPILE
 LOCATIONS VARY WITH
 TIME AS MATERIAL IS
 PROCESSED AND REMOVED
 FROM THE SITE.

MATERIAL PROCESSING
 EQUIPMENT LOCATIONS VARY
 WITH TIME AS MATERIAL IS
 PROCESSED AND REMOVED
 FROM THE SITE.

MATERIAL WITHIN THE
 CONDOT ROW WAS
 REMOVED

DRIVEWAY AND WINSTED ROAD
 SHALL BE CLEANED AT THE END
 OF EACH WORK DAY IF MATERIAL
 TRACKING OCCURS.

FRONT YARD TO BE REPLANTED
 WITH TREES UPON COMPLETION OF
 EXCAVATION