

SHEET NOTES

**PULASKI COMMONS**  
85 PULASKI STREET  
TORRINGTON, CONNECTICUT

GENERAL NOTES

- (E) STRUCTURAL SHELL AND EXTERIOR TO REMAIN AS IS.
- DIMENSIONS TO BE V.I.F.

Seal / Signature

△ Date Description

**NOT FOR CONSTRUCTION**

Project Name

PULASKI COMMONS

Project Number

001

Description

BASEMENT PLAN


Scale

1/4" = 1'-0"


**A100**



KEY PLAN

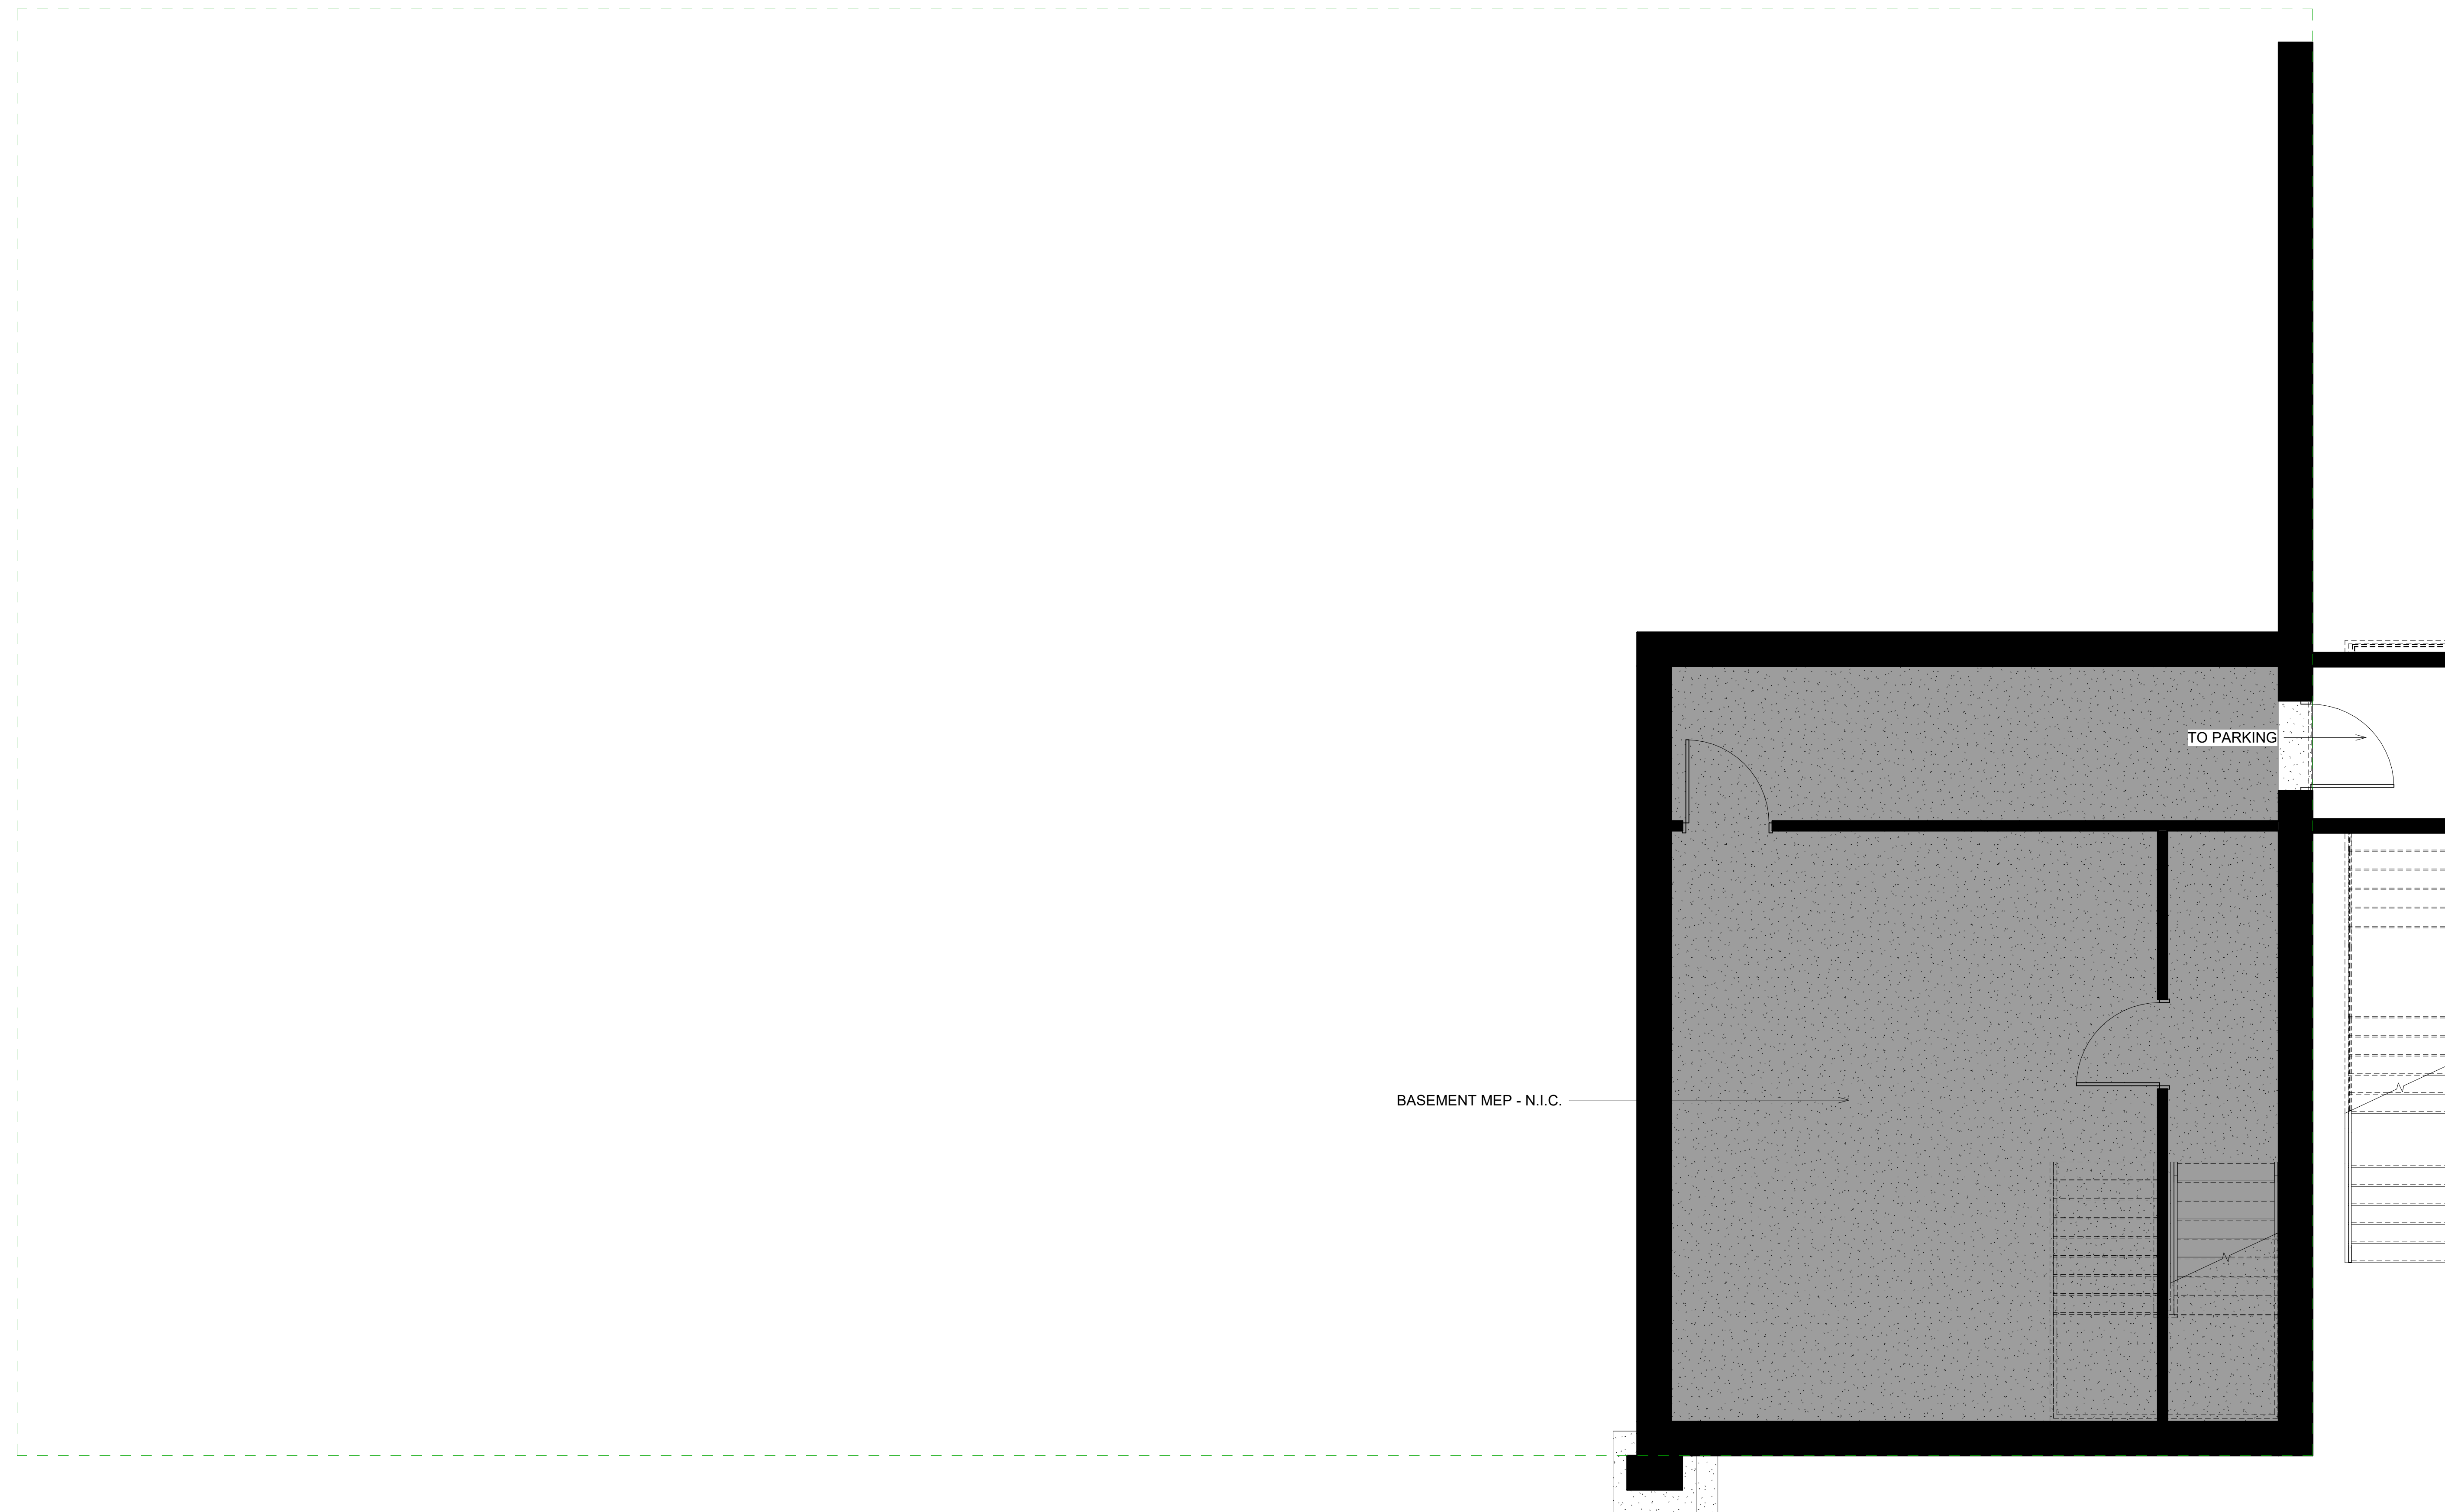

① BASEMENT PLAN  
1/4" = 1'-0"

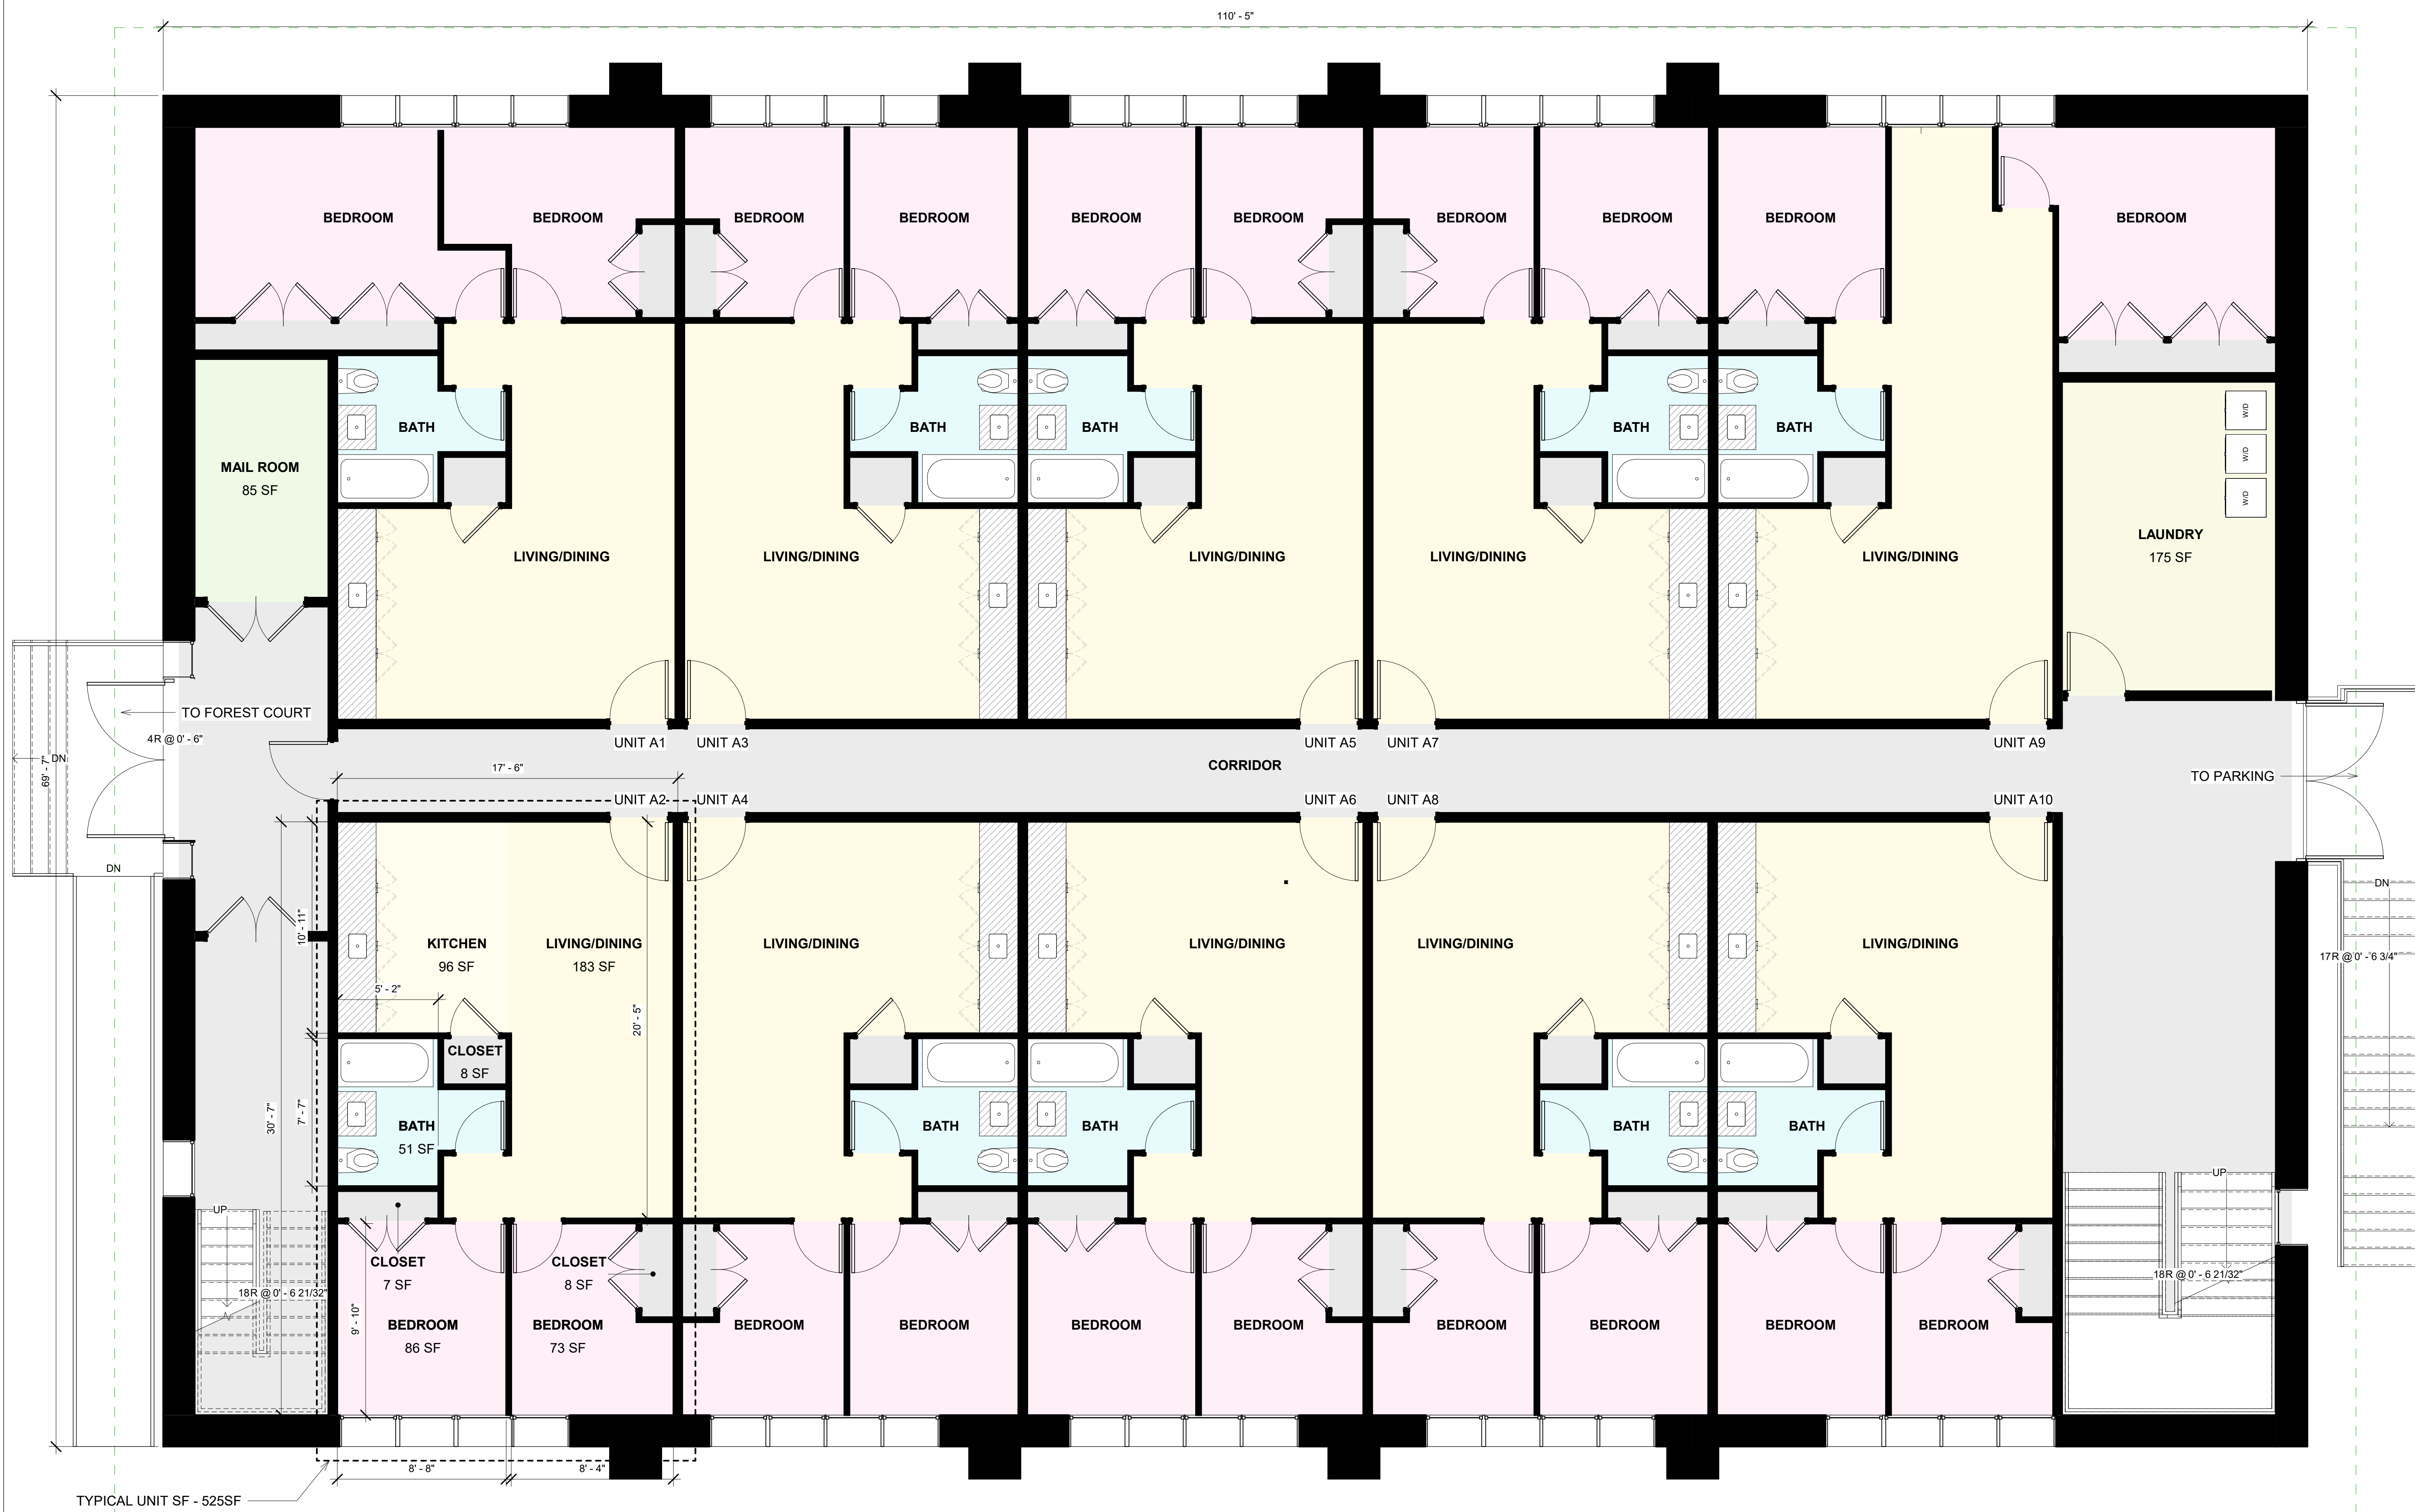

**GENERAL NOTES**

- (E) STRUCTURAL SHELL AND EXTERIOR TO REMAIN AS IS.
- DIMENSIONS TO BE V.I.F.

Seal / Signature

Date Description

**NOT FOR CONSTRUCTION**

Project Name  
**PULASKI COMMONS**

Project Number  
**001**

Description  
**GROUND FLOOR PLAN**


**KEY PLAN**

Scale  
 1/4" = 1'-0"

**A101**

**UNIT INFORMATION**

| LEVEL 01 |        | LEVEL 02 |        |
|----------|--------|----------|--------|
| UNIT     | SF     | UNIT     | SF     |
| A1       | 615 sf | B1       | 615 sf |
| A2       | 525 sf | B2       | 525 sf |
| A3       | 525 sf | B3       | 525 sf |
| A4       | 525 sf | B4       | 525 sf |
| A5       | 525 sf | B5       | 525 sf |
| A6       | 525 sf | B6       | 525 sf |
| A7       | 525 sf | B7       | 525 sf |
| A8       | 525 sf | B8       | 525 sf |
| A9       | 670 sf | B9       | 670 sf |
| A10      | 525 sf | B10      | 525 sf |

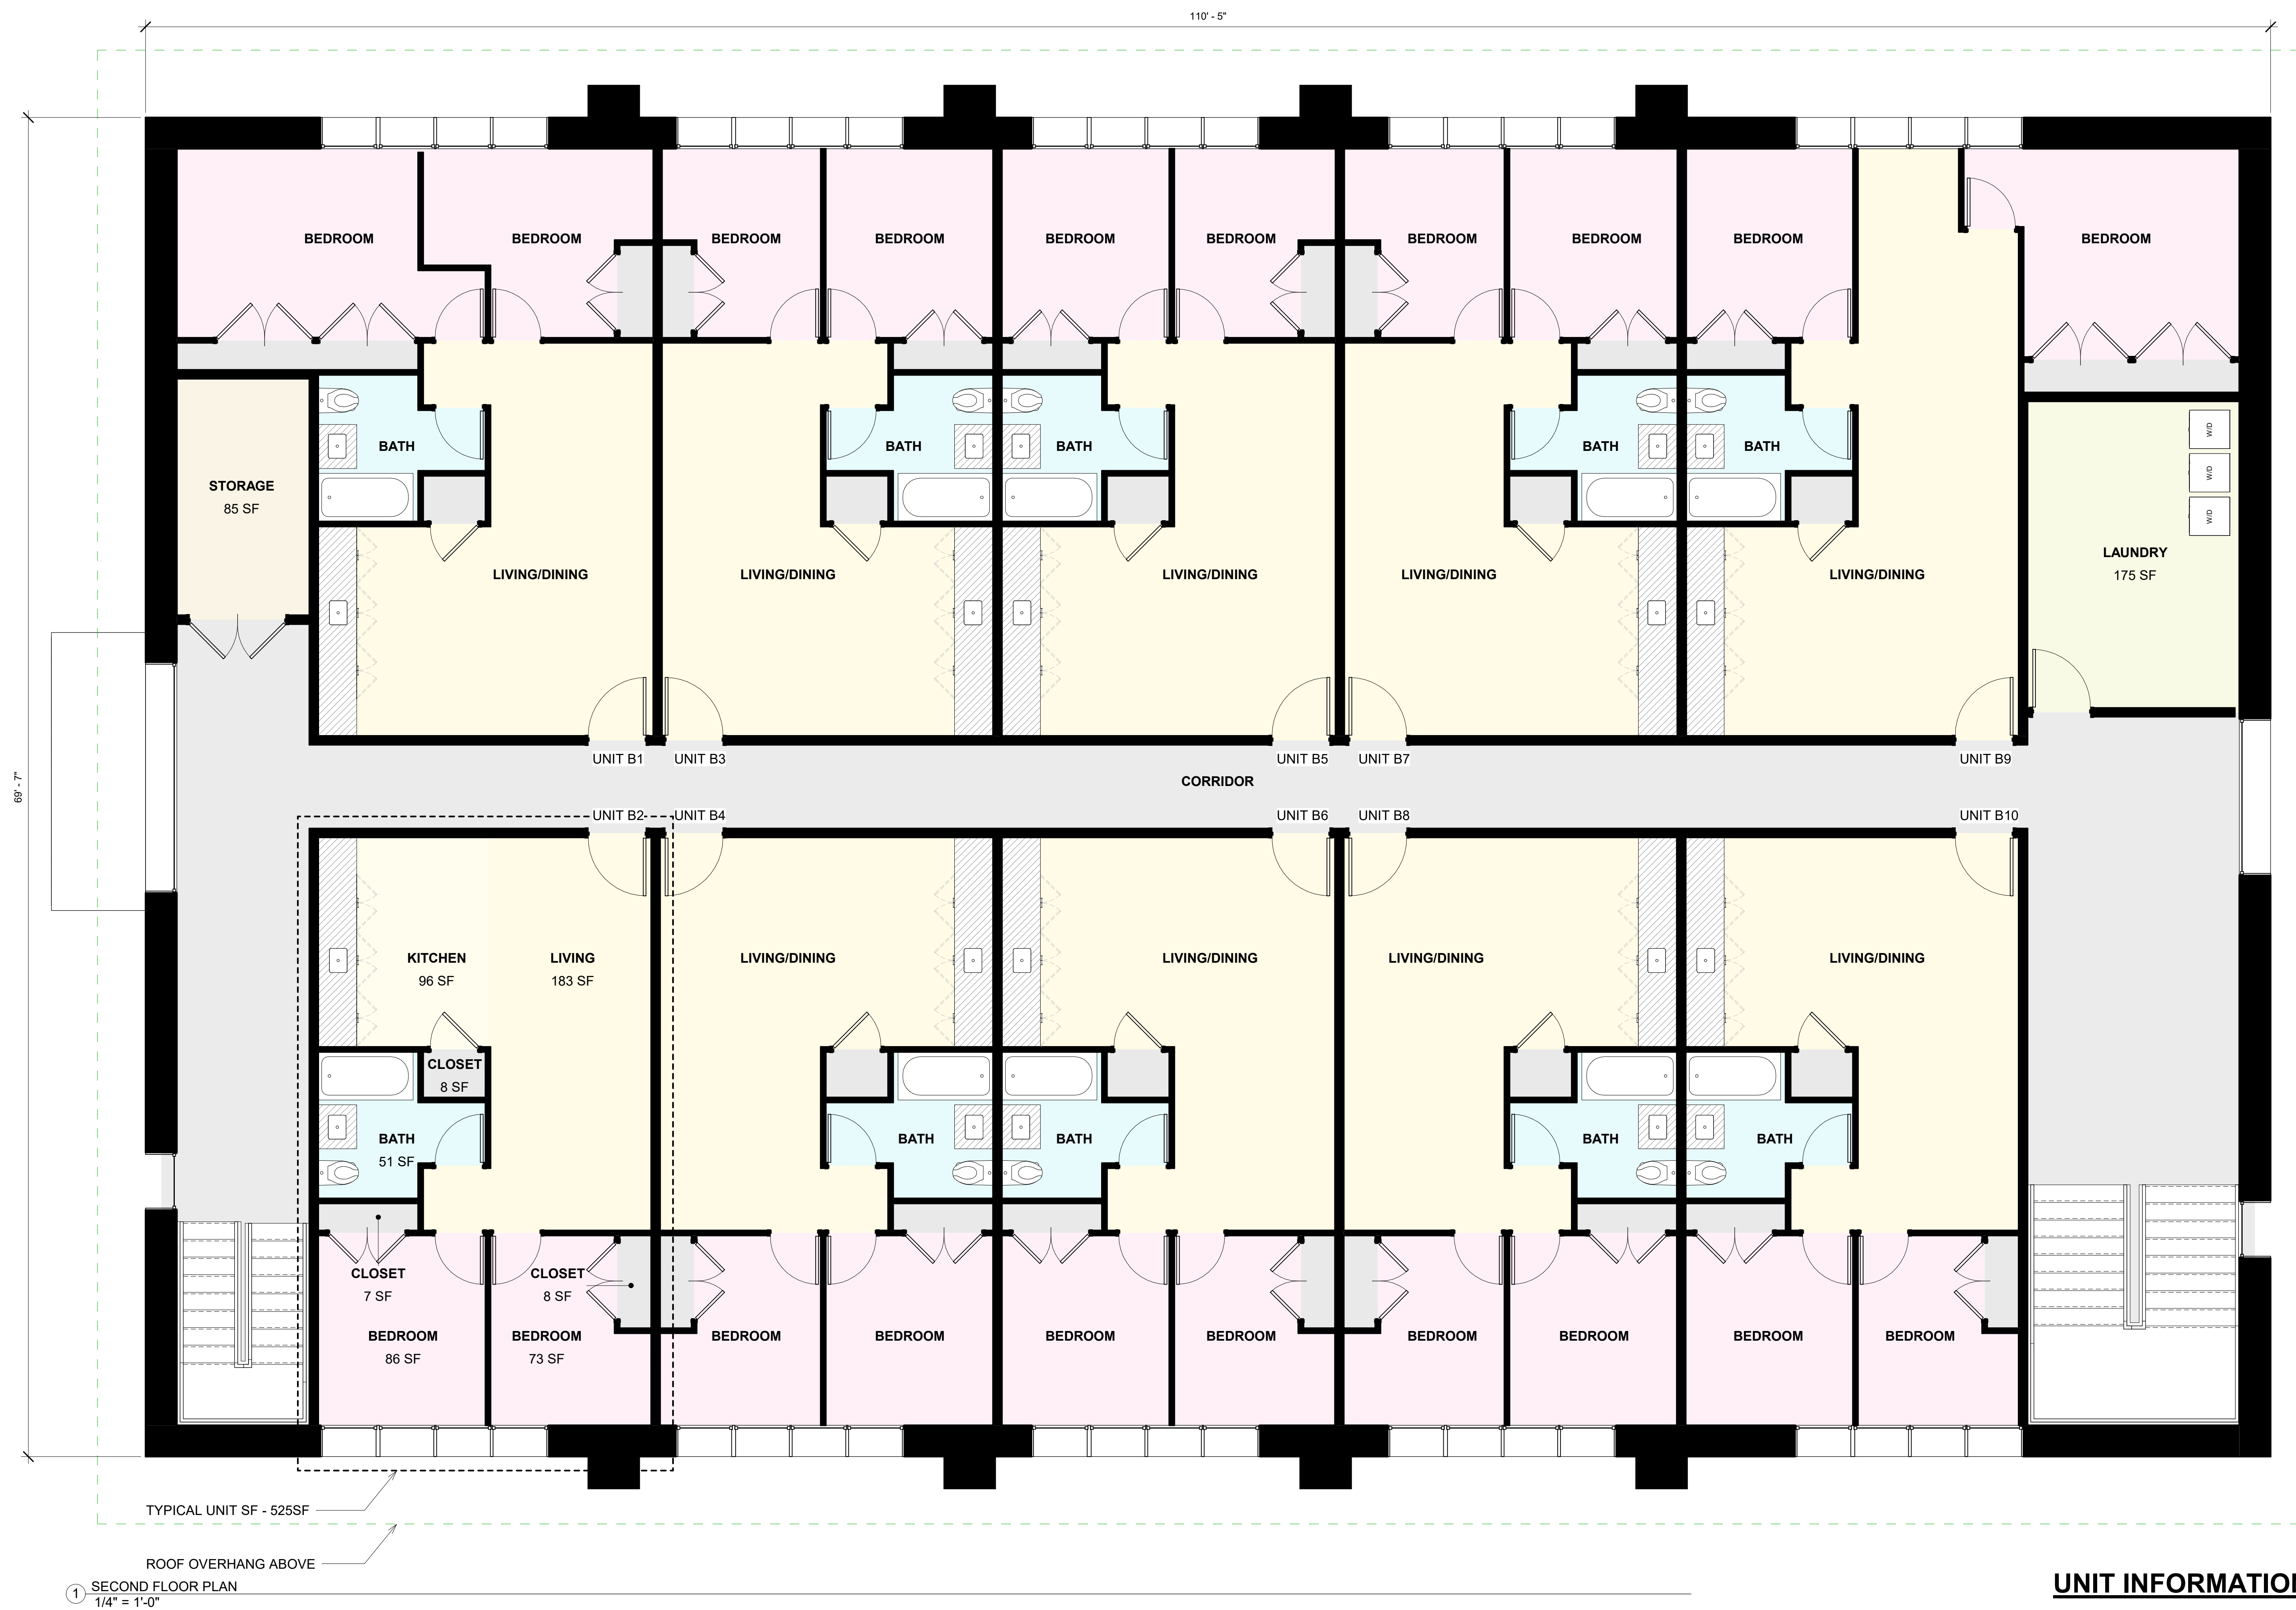

**GENERAL NOTES**

- (E) STRUCTURAL SHELL AND EXTERIOR TO REMAIN AS IS.
- DIMENSIONS TO BE V.I.F.

Seal / Signature

Date Description

**UNIT INFORMATION**

| LEVEL 01 |        | LEVEL 02 |        |
|----------|--------|----------|--------|
| UNIT     | SF     | UNIT     | SF     |
| A1       | 615 sf | B1       | 615 sf |
| A2       | 525 sf | B2       | 525 sf |
| A3       | 525 sf | B3       | 525 sf |
| A4       | 525 sf | B4       | 525 sf |
| A5       | 525 sf | B5       | 525 sf |
| A6       | 525 sf | B6       | 525 sf |
| A7       | 525 sf | B7       | 525 sf |
| A8       | 525 sf | B8       | 525 sf |
| A9       | 670 sf | B9       | 670 sf |
| A10      | 525 sf | B10      | 525 sf |

**KEY PLAN**

Project Name  
**PULASKI COMMONS**

Project Number  
**001**

Description  
**SECOND FLOOR PLAN**

Scale  
1/4" = 1'-0"

**A102**

**NOT FOR CONSTRUCTION**