



NORTH ELEVATION SCALE: 1/8"=1'-0"

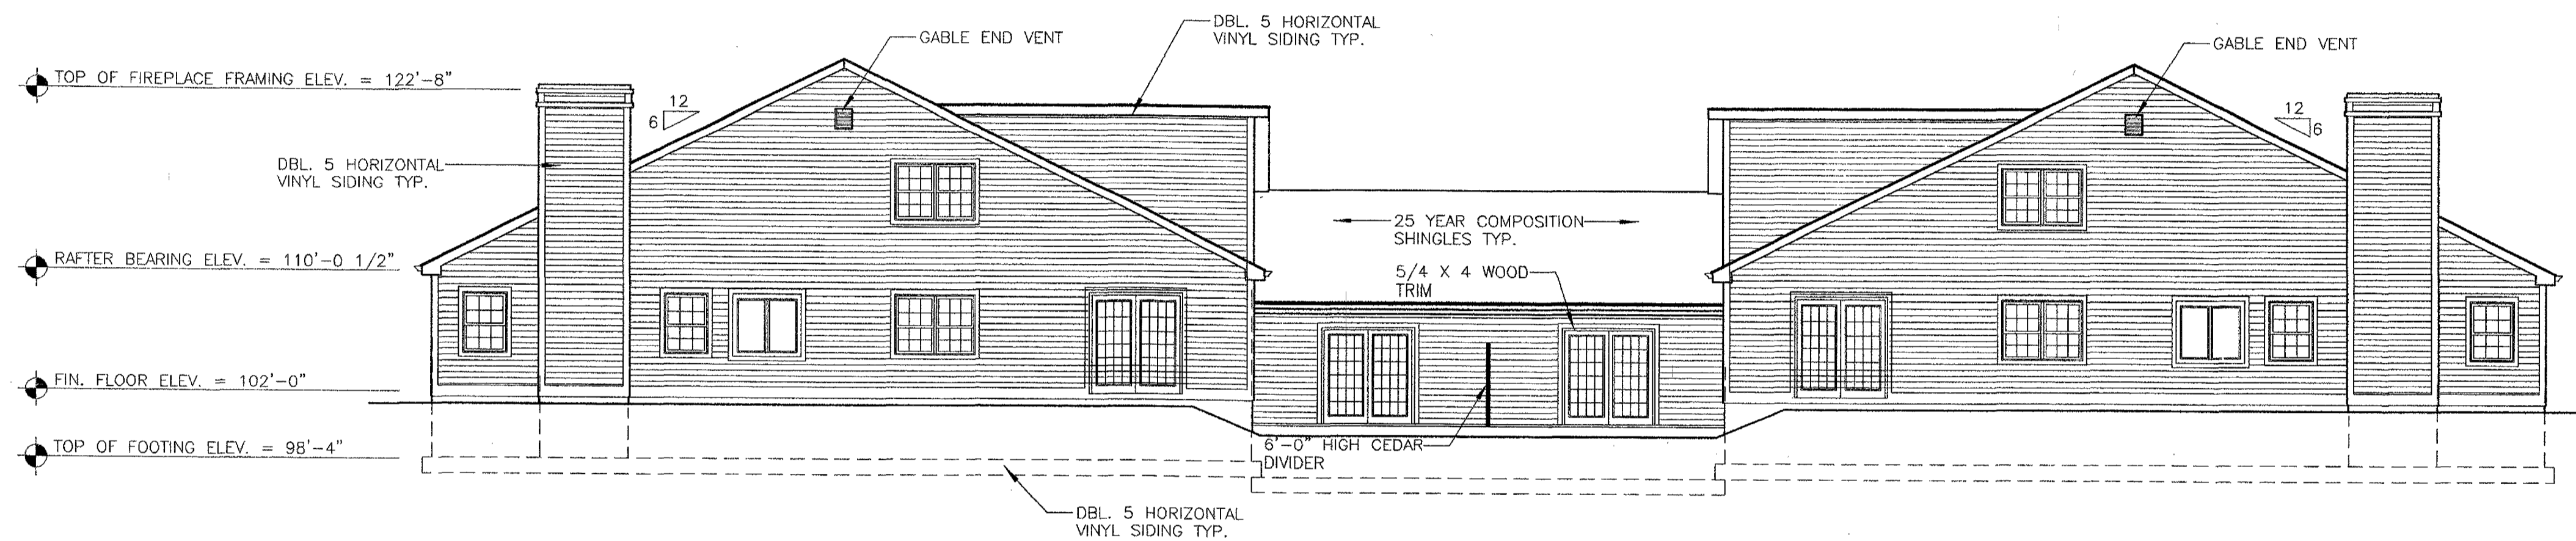

SOUTH ELEVATION SCALE: 1/8"=1'-0"

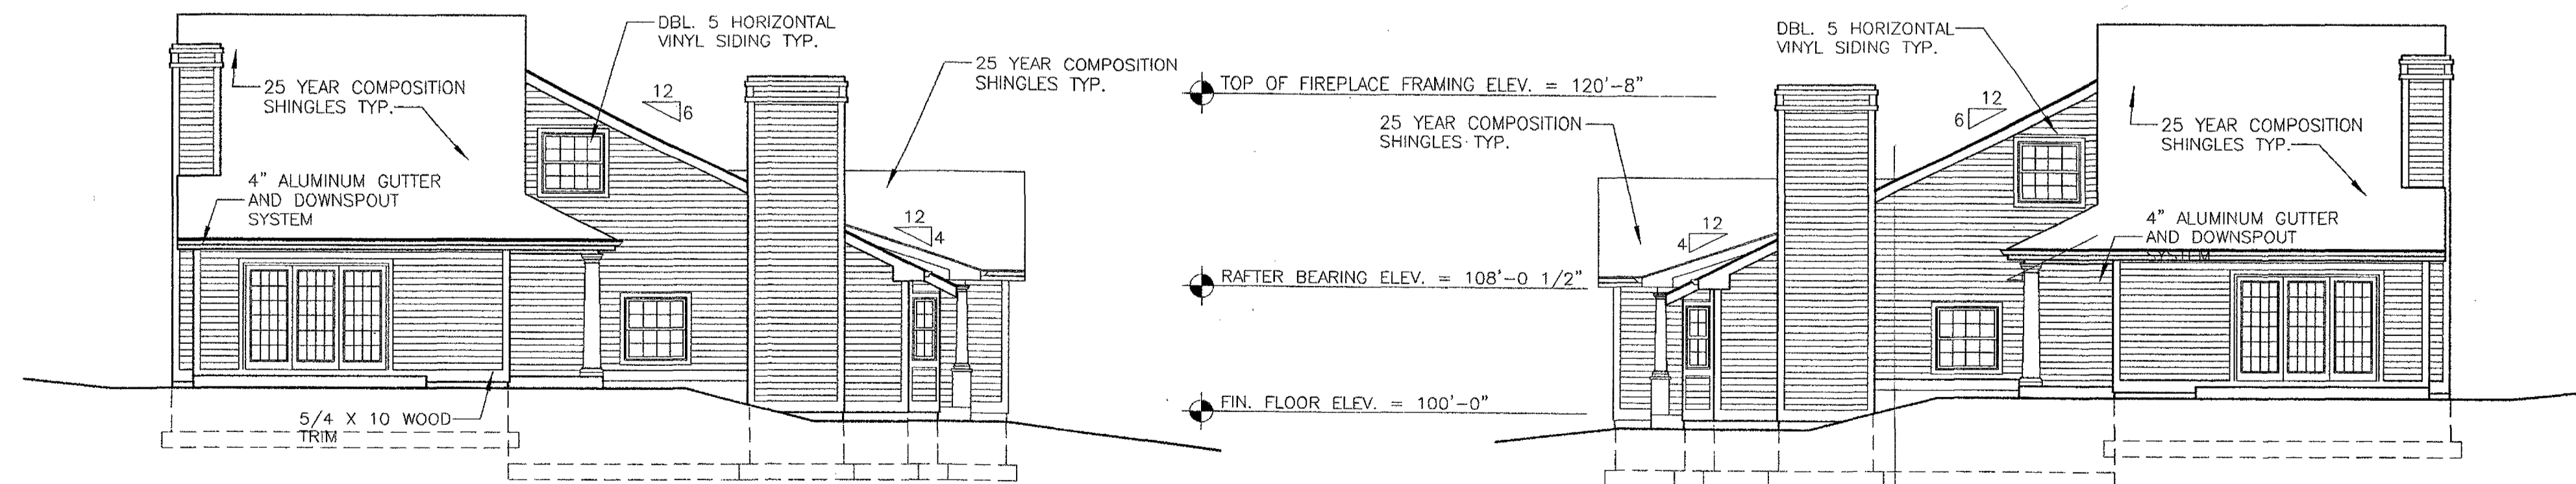

EAST ELEVATION SCALE: 1/8"=1'-0"

WEST ELEVATION SCALE: 1/8"=1'-0"

date
 DECEMBER 1, 2003

drawn by
 WLW

checked by
 JM

revisions

THIS DRAWING AND THE DETAILS CONTAINED HEREIN, AS AN INSTRUMENT OF SERVICE, IS THE SOLE PROPERTY OF THE ARCHITECT, JOHN MARTIN, AIA, AND SHALL NOT BE LOANED, COPIED OR REPRODUCED, WITHOUT THE EXPRESSED WRITTEN CONSENT OF THE ARCHITECT, ALL RIGHTS RESERVED.

NEW BUILDING
 SQUIRE HILL CONDOMINIUMS
 NEWFIELD ROAD & OFF WINSTED ROAD
 TORRINGTON, CONNECTICUT

project no
 0213

sheet

A-8

of 00