

N/F  
TIMOTHY J. &  
DIANE CONSIDINE  
VOL. 0828/PG. 0873  
VOL. 0882/PG. 0946

N/F  
HENRY J. McDONALD  
& SURV.  
VOL. 1257/PG. 0712

N/F  
STEELE G. PORTER  
& SURV.  
VOL. 1245/PG. 0791

N/F  
LOUISE SALISBURY  
& SURV.  
VOL. 0779/PG. 0261

N/F  
KATHRYN &  
DOUGLAS GRIMSHAW  
VOL. 0874/PG. 1072

N/F  
STEPHEN &  
KATE MANN  
VOL. 0564/PG. 0708

N/F  
FRANCIS &  
SARAH DZEIDIC  
VOL. 0965/PG. 04

**PROPOSED BUILDING**  
29 HAYDEN HILL ROAD  
10,150(±) SF GFA/FF=773.0

**SITE PLAN**

SCALE: 1"=20'


PROJECT: **Nickerson** GENERAL CONTRACTORS  
49 HAYDEN HILL ROAD, TORRINGTON, CT 06790

DRAWN BY: G.R.W./J.H.P. APPROVED BY: J.H.P.  
DATE: 02-20-20 SCALE: AS NOTED

2155 EAST MAIN STREET TORRINGTON, CT 06790  
860-482-7613/WEB: WWW.BORGHESIBUILDING.COM

REVISIONS  
03-13-20 REV. PER CITY COMMENTS (P. REINFORCING, PE, CITY ENG. 03-12-20)  
03-11-20 REV. FENCE ALONG BUFFER AREA (SIDE YARDS)

SEAL

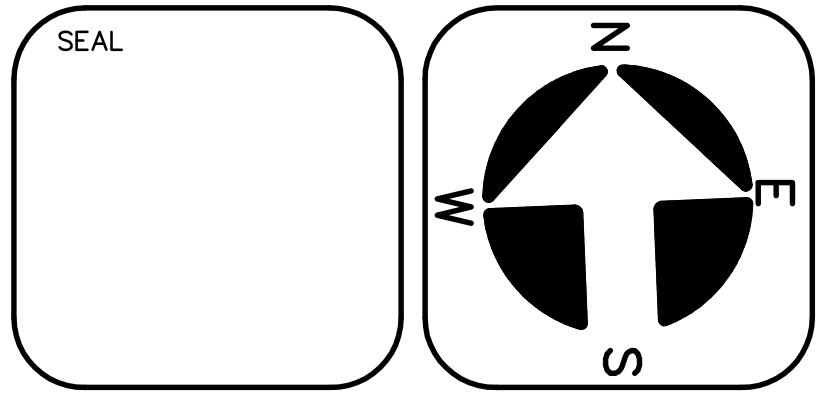

**Borghesi**  
Building & Engineering Co., Inc.