
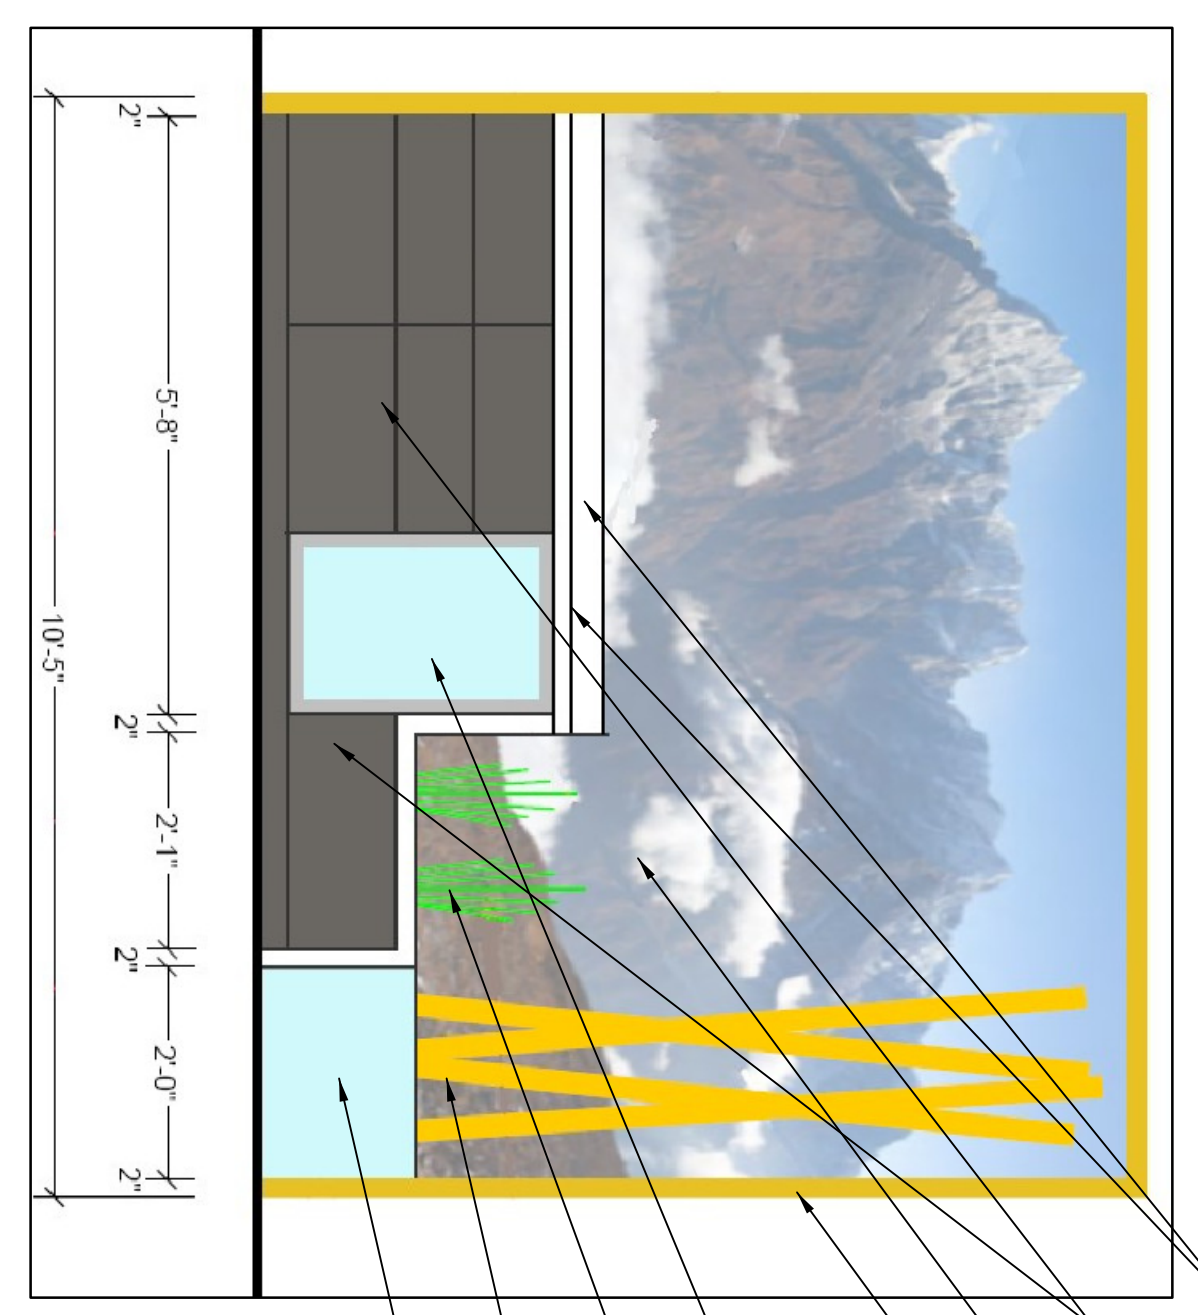


FLOOR PLAN
SCALE: 1/8"=1'-0"

WINDOW & COUNTER SCHEDULE

<p>A 5'-0" W x 4'-0" H - ALUMINUM STOP - SILL @ 48" A.F.F. - 1/4" CLEAR GLASS - NON-OFFENABLE NOTE: WINDOWS OR SPOGLIGHTS WITHIN 24" ADJACENT TO DOORS SHALL BE OF TEMPERED GLAZING.</p>	<p>B 4'-0" W x 3'-0" H SLIDING - ALUMINUM STOP - SILL @ 42" A.F.F. - 1/4" CLEAR GLASS - SAFETY LAMINATED GLASS WHERE REQUIRED NOTE: WINDOWS OR SPOGLIGHTS WITHIN 24" ADJACENT TO DOORS SHALL BE OF TEMPERED GLAZING.</p>	<p>C 6'-0" W x 5'-0" H OPENING - UPPER 1'-7 1/2" x 3" W. COUNTER @ 48" A.F.F. - LOWER ADA 20" x 6" W. COUNTER @ 36" A.F.F. PL-12 LAMINATE PL-18 LAMINATE STAINLESS STEEL 3'-0" W. COUNTER @ 3'-0" H</p>
<p>D 4'-0" W x 3'-0" H FIXED - SILL @ 48" A.F.F. - 1/4" CLEAR GLASS - SAFETY LAMINATED GLASS WHERE REQUIRED NOTE: WINDOWS OR SPOGLIGHTS WITHIN 24" ADJACENT TO DOORS SHALL BE OF TEMPERED GLAZING.</p> <p>NOT USED</p>	<p>E WIDTH VARIES x 8'-0" H FIXED - SILL @ FIN. FLOOR - 1/4" CLEAR GLASS - SAFETY LAMINATED GLASS WHERE REQUIRED NOTE: DEEP APPROVED FRAMELESS GLAZING SHALL BE OF TEMPERED GLAZING.</p>	<p>F WIDTH VARIES x 10'-0" H FIXED - SILL @ FIN. FLOOR - 1/4" CLEAR GLASS - SAFETY LAMINATED GLASS WHERE REQUIRED NOTE: DEEP APPROVED FRAMELESS GLAZING SHALL BE OF TEMPERED GLAZING.</p>

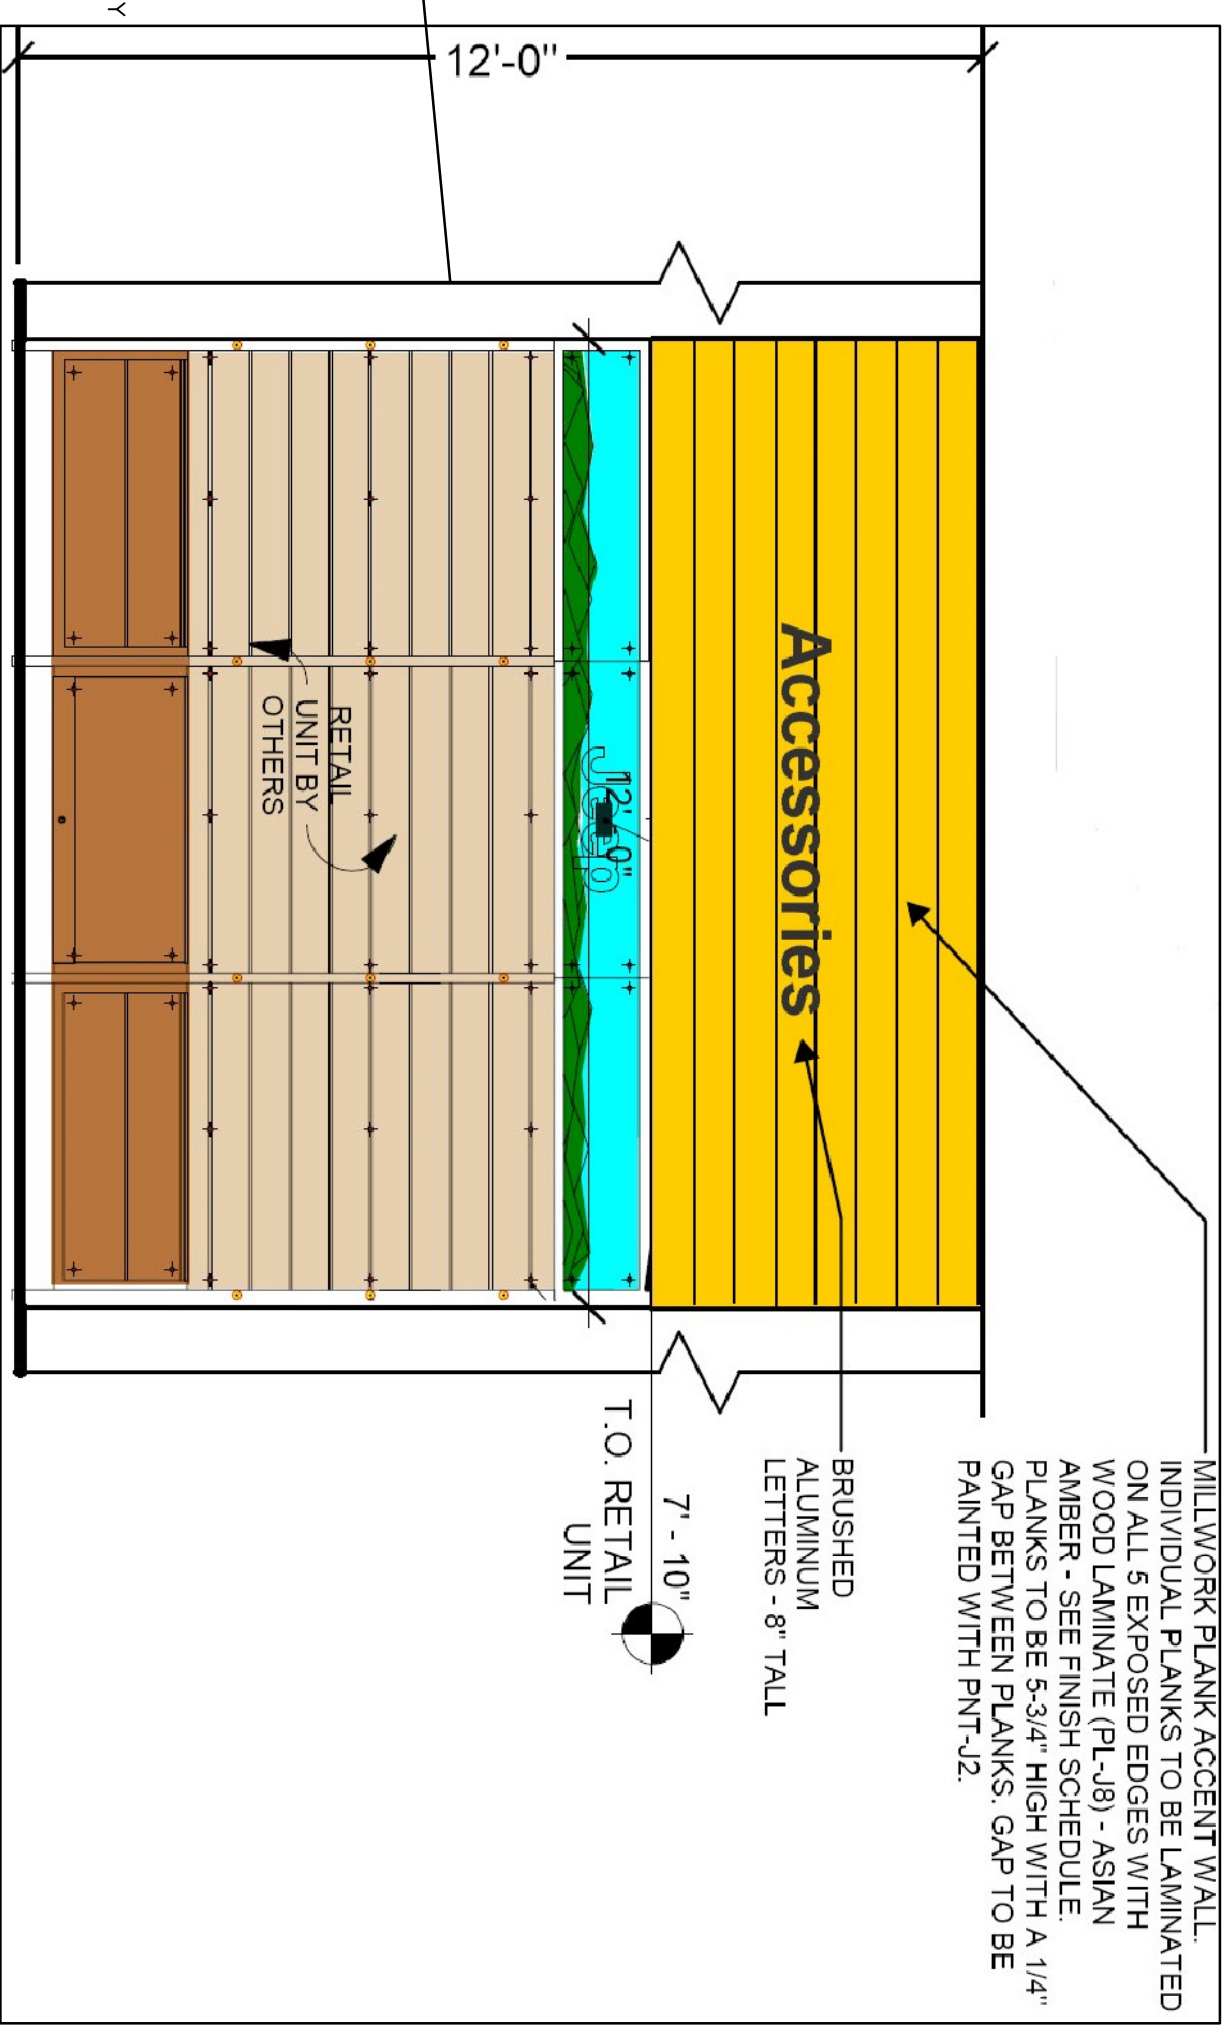

© BORGHESI BUILDING & ENGINEERING CO., INC.
COPYRIGHT ALL RIGHTS RESERVED. NO PART OF THIS WORK MAY BE REPRODUCED, DISTRIBUTED, FORM OR BY ANY OTHER MEANS WITHOUT THE PRIOR WRITTEN CONSENT OF BORGHESI BUILDING & ENGINEERING CO., INC.

PROJECT NORTHWEST HILLS
CHRYSLER/ DODGE/ RAM/ JEEP
#2033 EAST MAIN ST. (RT. 202), TORRINGTON, CT

DRAWN BY J.B.M. APPROVED BY C.C.
DATE 03/15/23 SCALE AS NOTED

2155 EAST MAIN STREET TORRINGTON, CT 06790
860-482-7613 / WEB SITE: www.borghesibuilding.com

REVISIONS

SEAL

PLAN NORTH

Borghesi
Building & Engineering Co., Inc.