



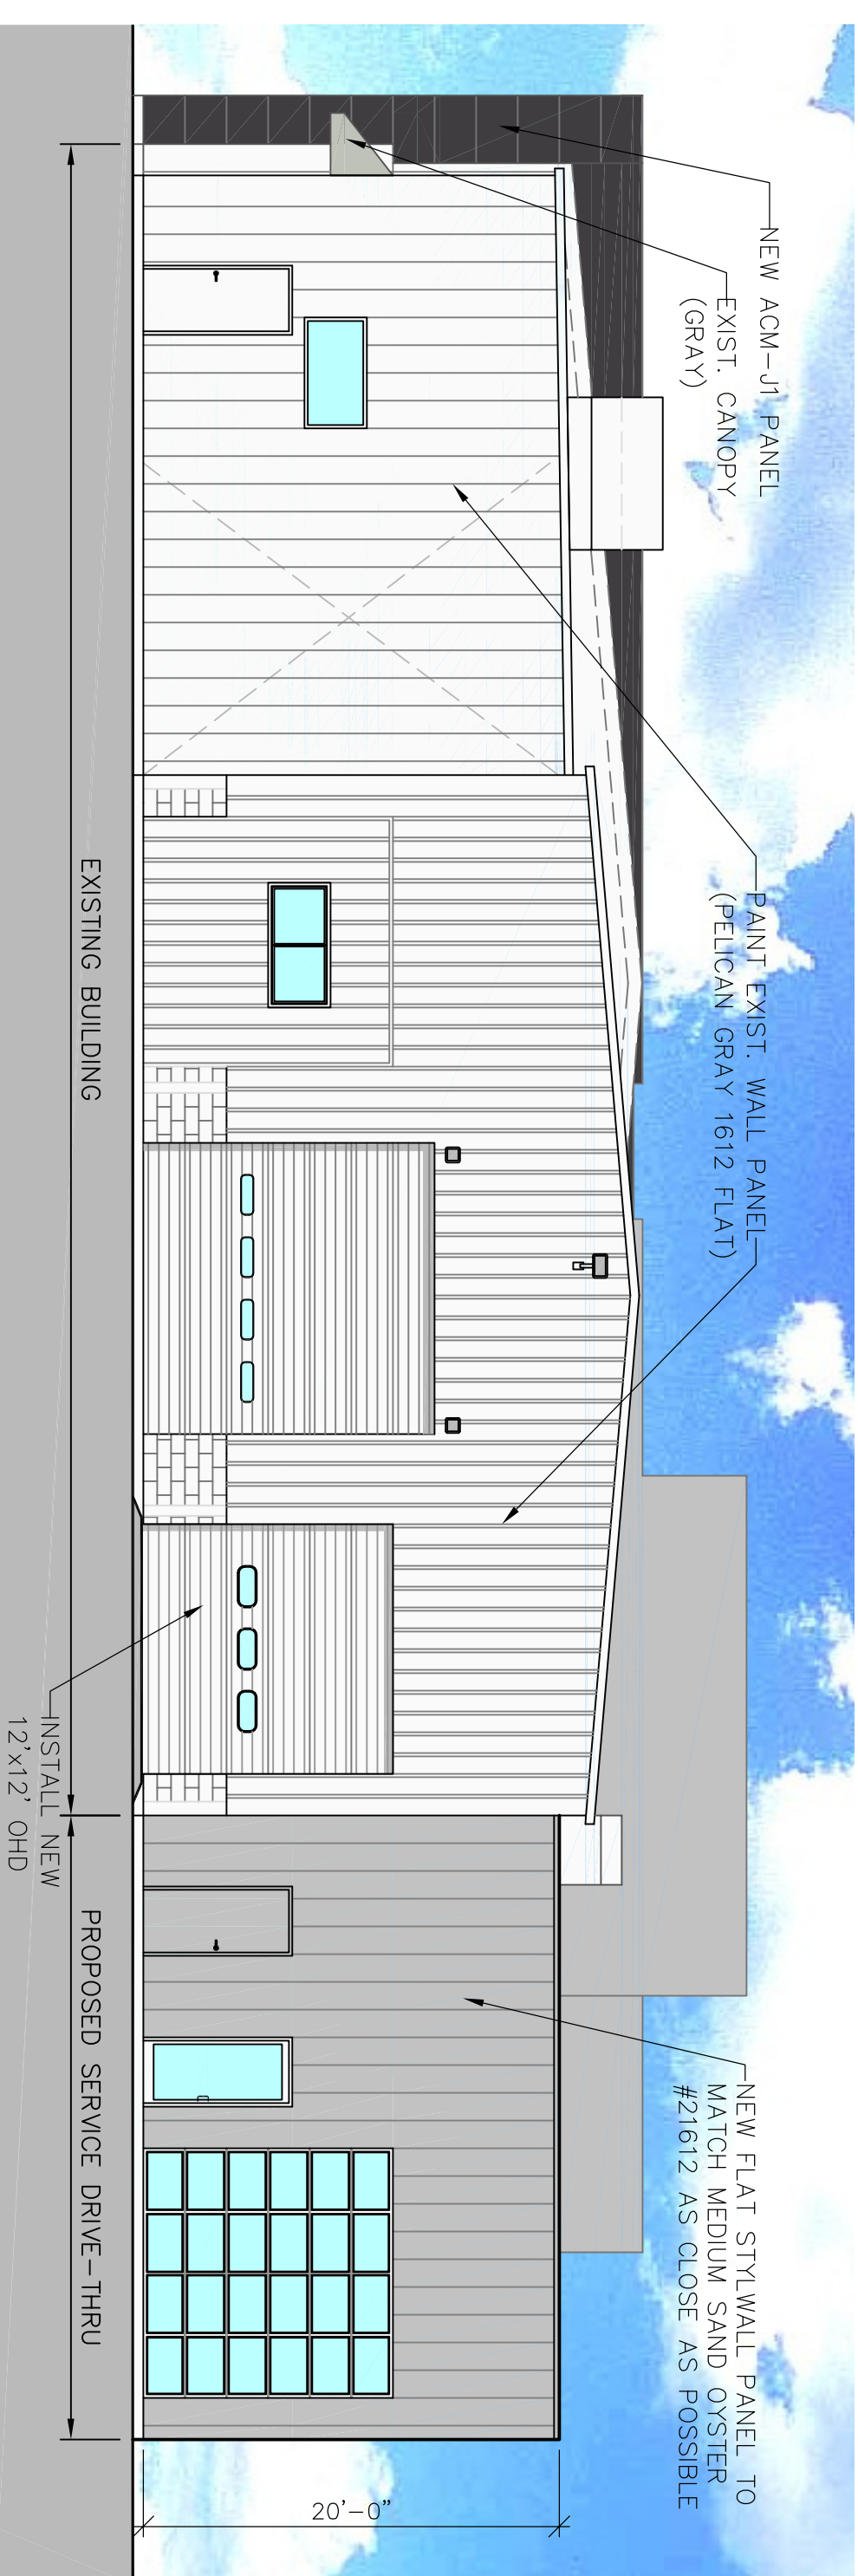


EAST ELEVATION
SCALE: 1/8" = 1'-0"

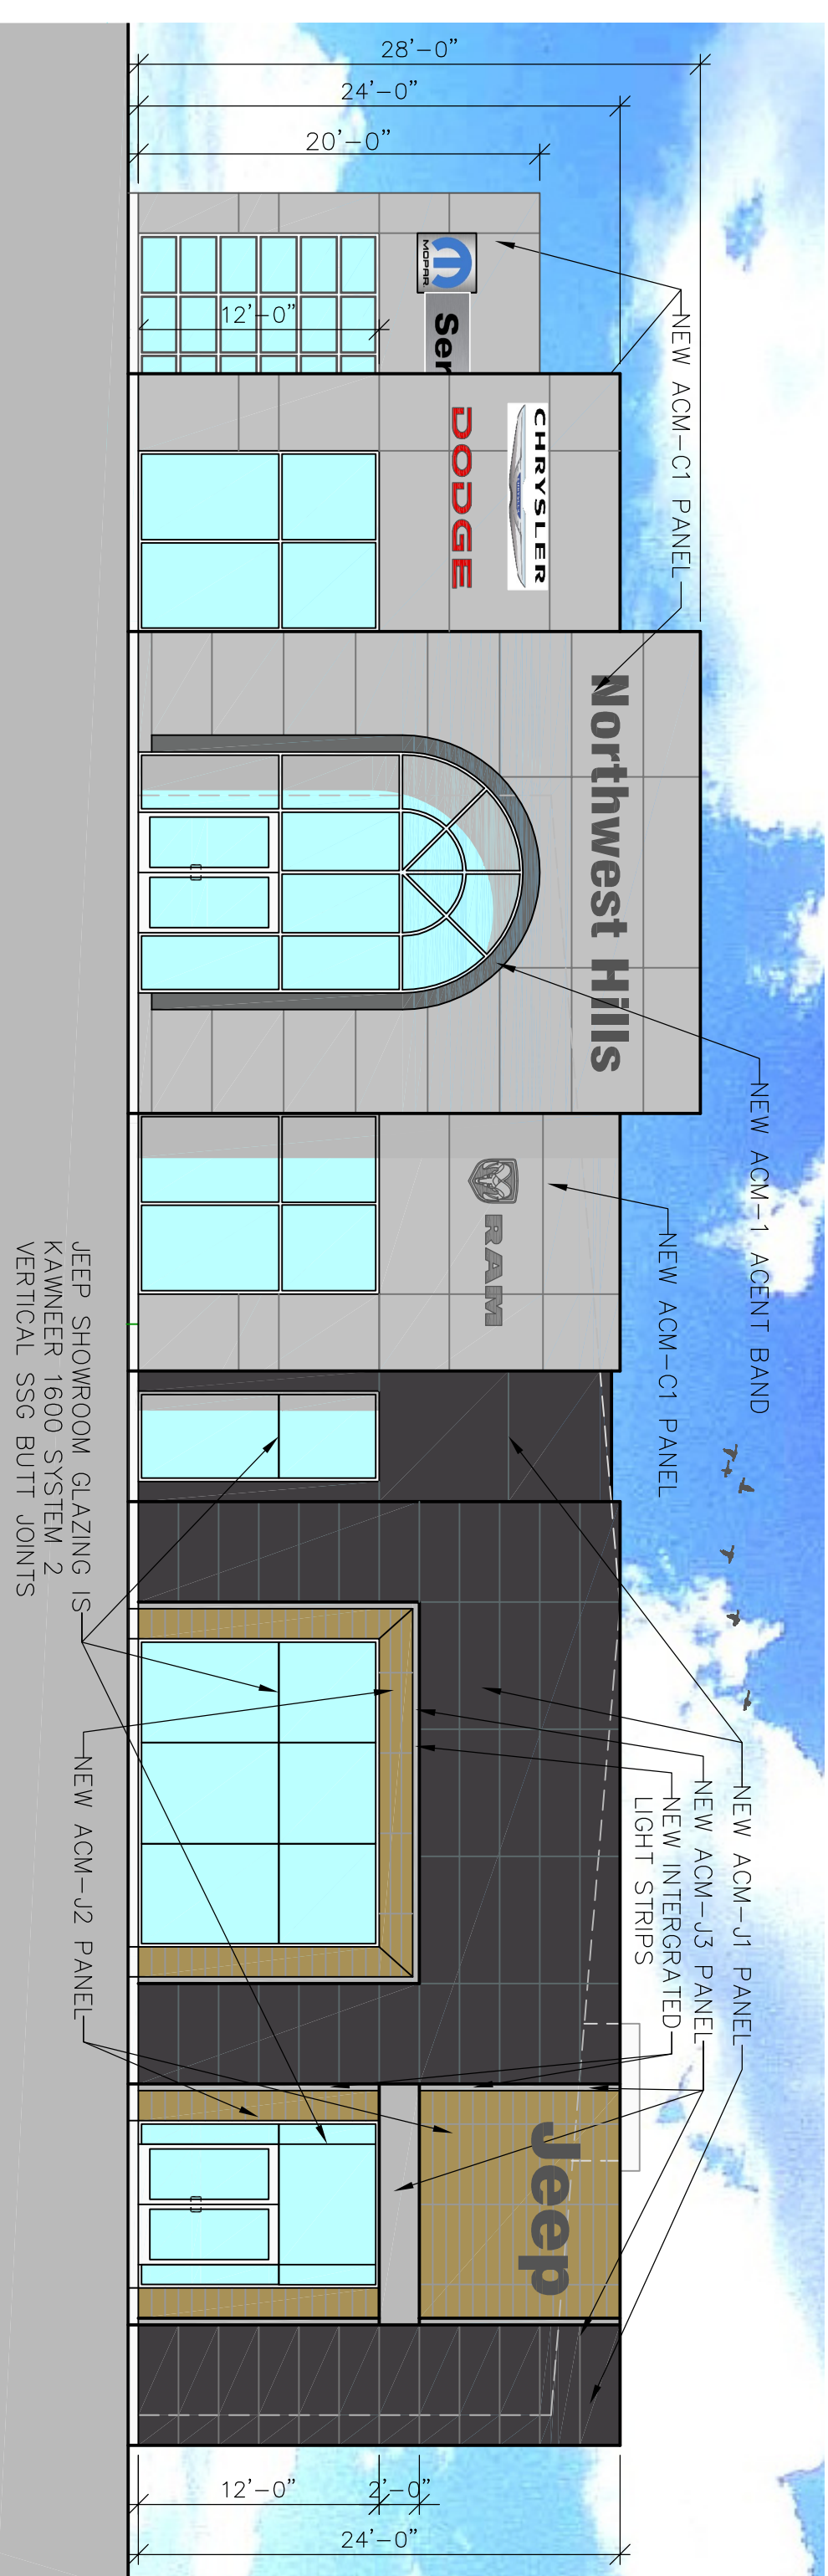


NORTH ELEVATION
SCALE: 1/8" = 1'-0"



SOUTH ELEVATION
SCALE: 1/8" = 1'-0"

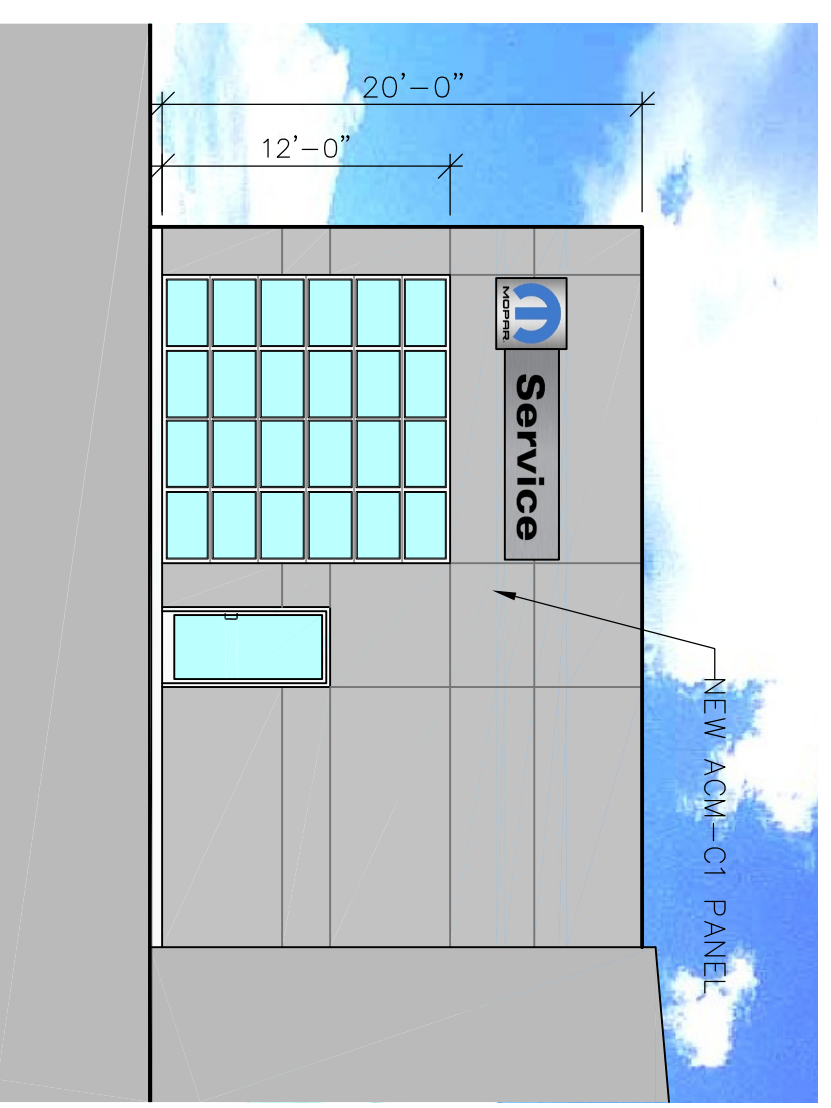

SERVICE DRIVE ENTRY SOUTH ELEVATION
SCALE: 1/8" = 1'-0"

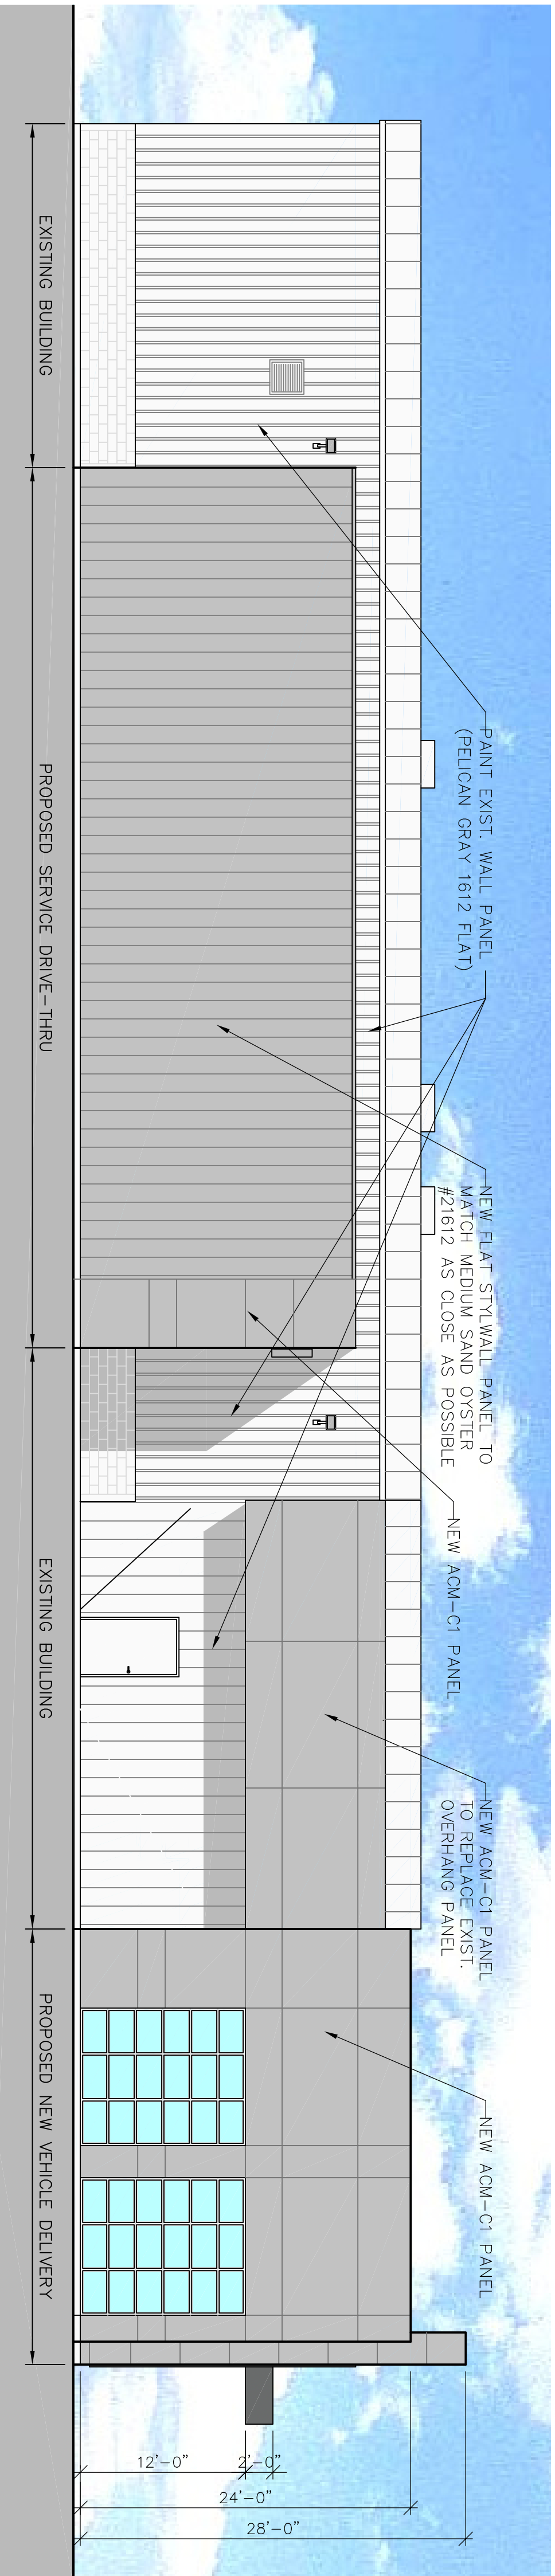

WEST ELEVATION
SCALE: 1/8" = 1'-0"

© BORGHESI BUILDING & ENGINEERING CO., INC.
 COPYRIGHT ALL RIGHTS RESERVED. NO PART OF
 THIS WORK MAY BE USED, REPRODUCED, DISTRI-
 BUTED, OR TRANSMITTED IN ANY FORM OR BY ANY OTHER MEANS WITHOUT THE PRIOR
 WRITTEN CONSENT OF BORGHESI BUILDING & ENGINEERING
 CO., INC.

PROJECT NORTHWEST HILLS	
CHRYSLER/ DODGE/ RAM/ JEEP	
#2033 EAST MAIN ST. (RT. 202), TORRINGTON, CT	
DRAWN BY J.B.M.	APPROVED BY C.C.
DATE 03/15/23	SCALE AS NOTED
2155 EAST MAIN STREET TORRINGTON, CT 06790 860-482-7613 / WEB SITE: www.borghesibuilding.com	

NO.	REVISIONS

SEAL

