



PROPOSED NORTH ELEVATION

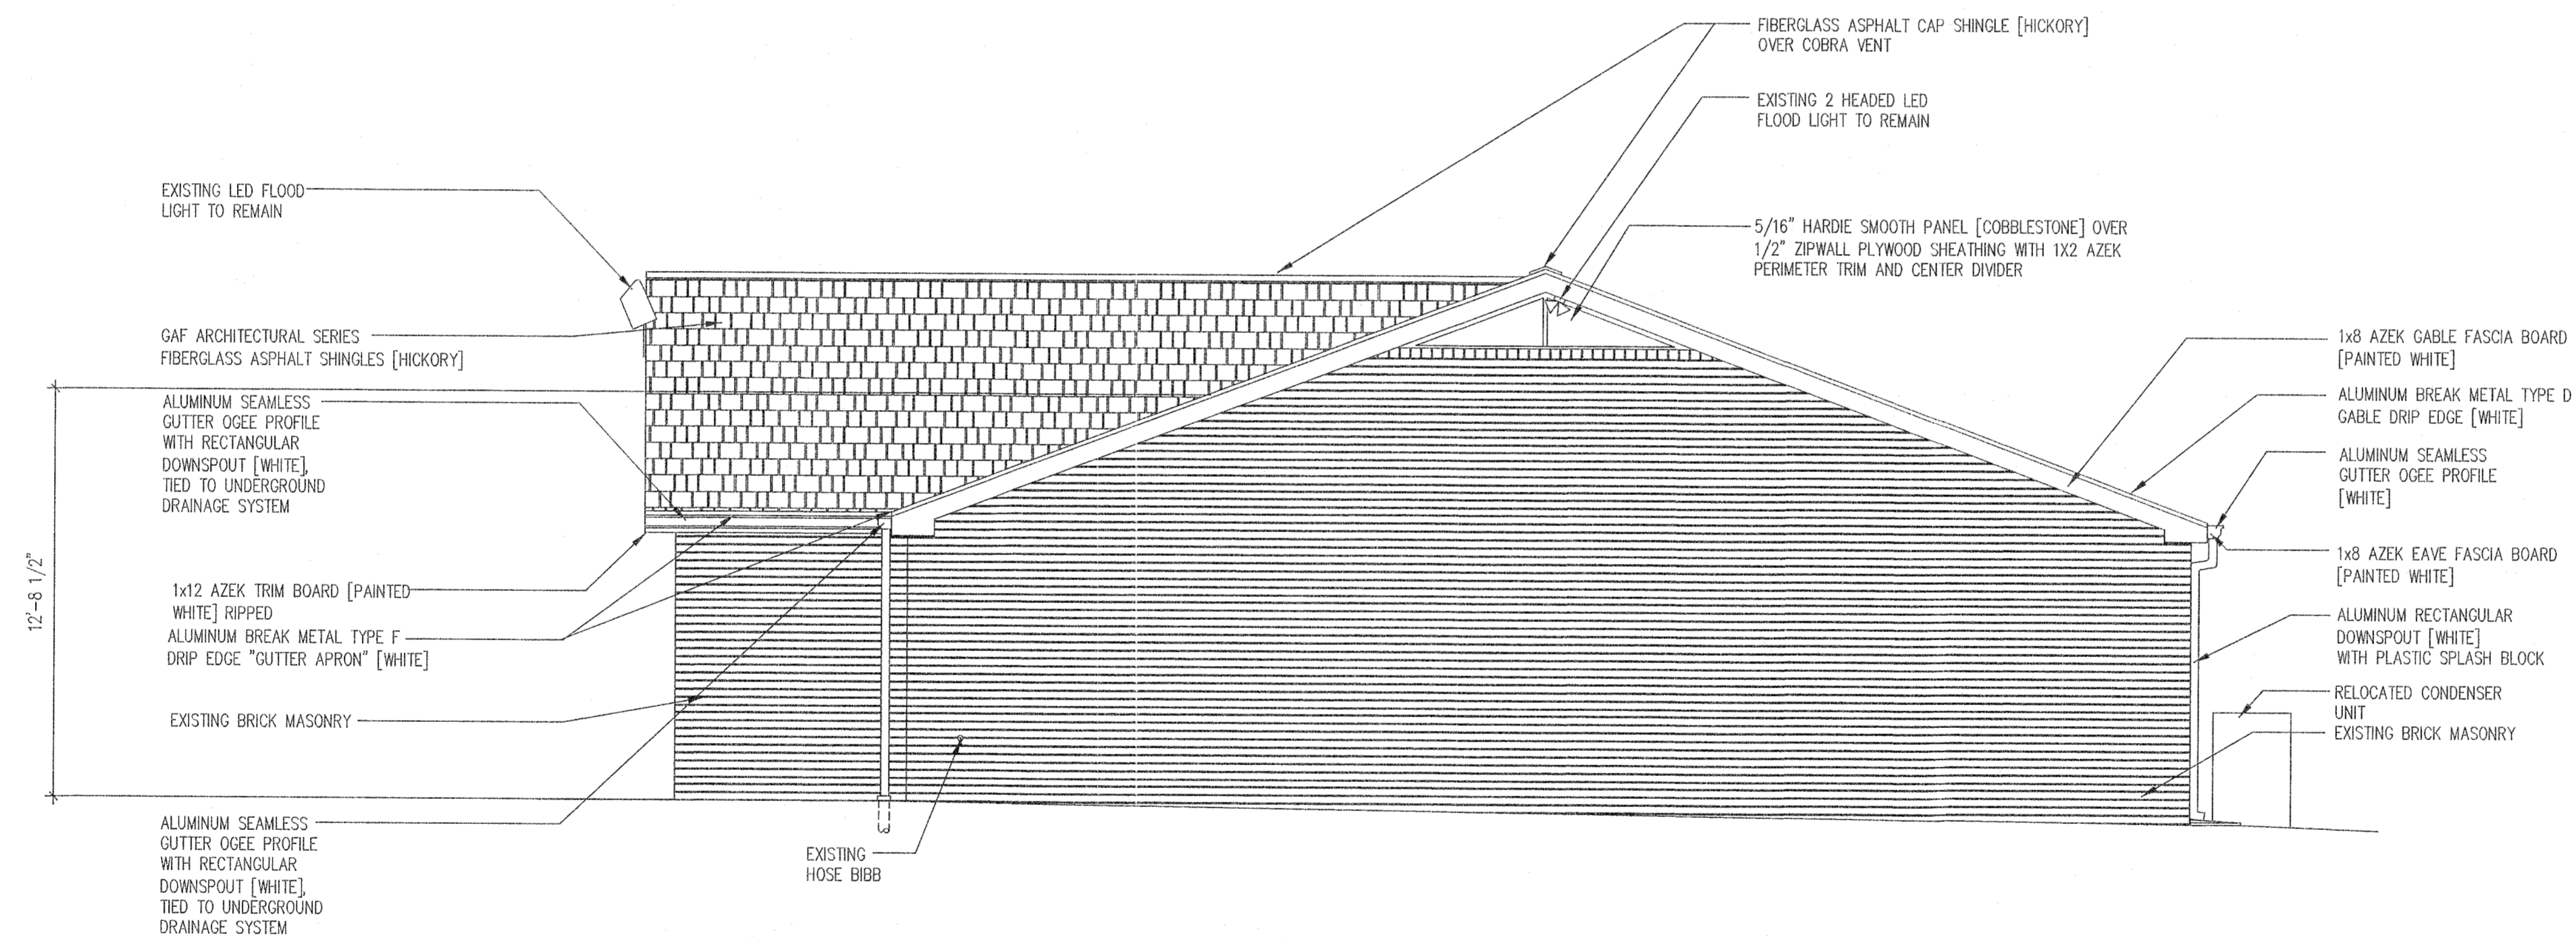

PROPOSED EAST ELEVATION

© boe studio architects 2021

BOE STUDIO
architects
19 Tioga Street Torrington, CT 06790
e-mail: boestudio1@optimum.net
PHONE/ FAX 860-307-6816

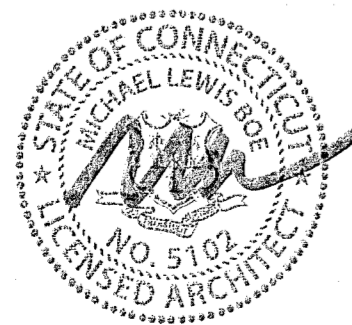

EXTERIOR REMODEL AND NEW CANOPY AT GAS PUMPS
861 NEW HARWINTON ROAD, TORRINGTON, CT
FOR ALAM REALTY, LLC

DATE: 06-08-2022
SCALE: 1" = 1/4" = 1'-0"

P3