




CANOPY SOUTH ELEVATION (HARWINTON ROAD)

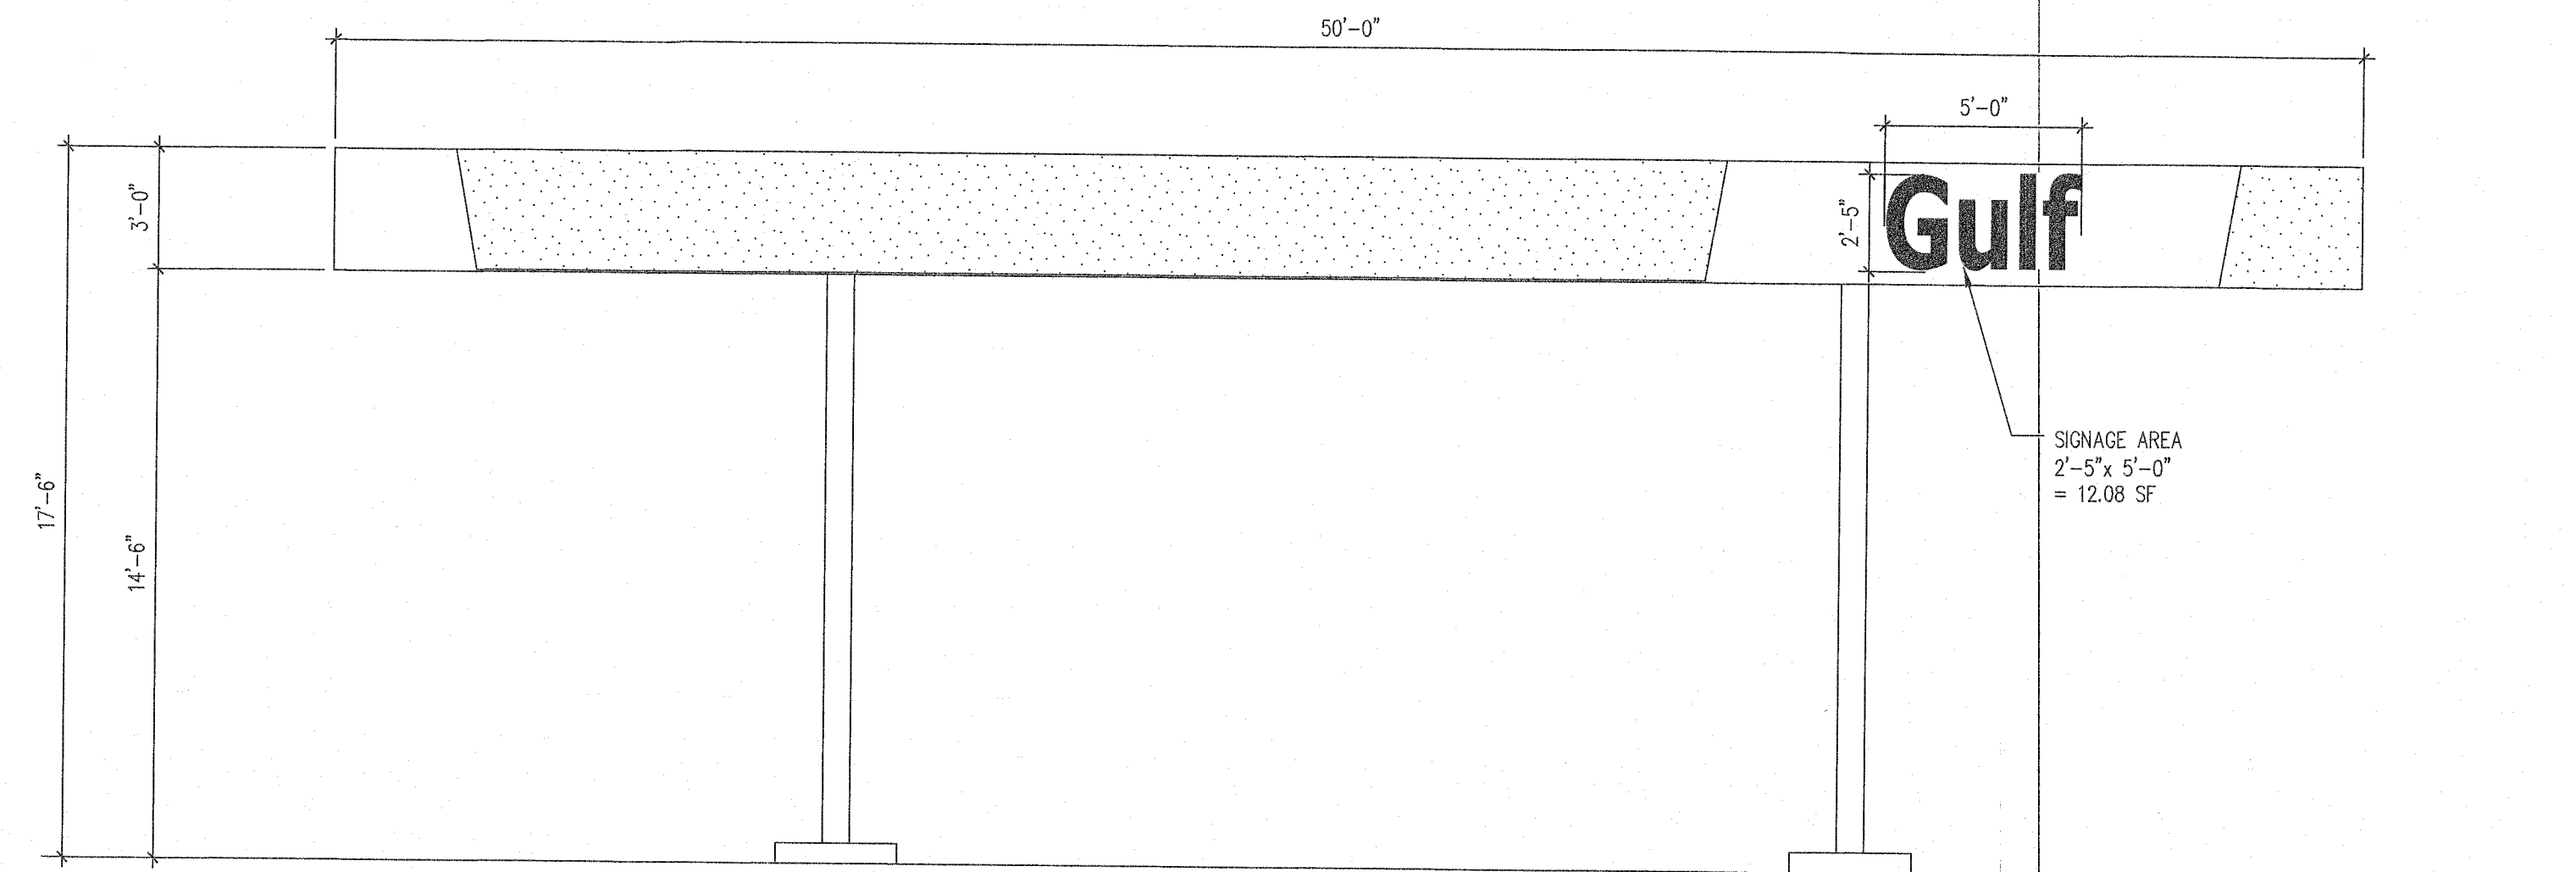

CANOPY WEST ELEVATION (CIRCLE DRIVE)

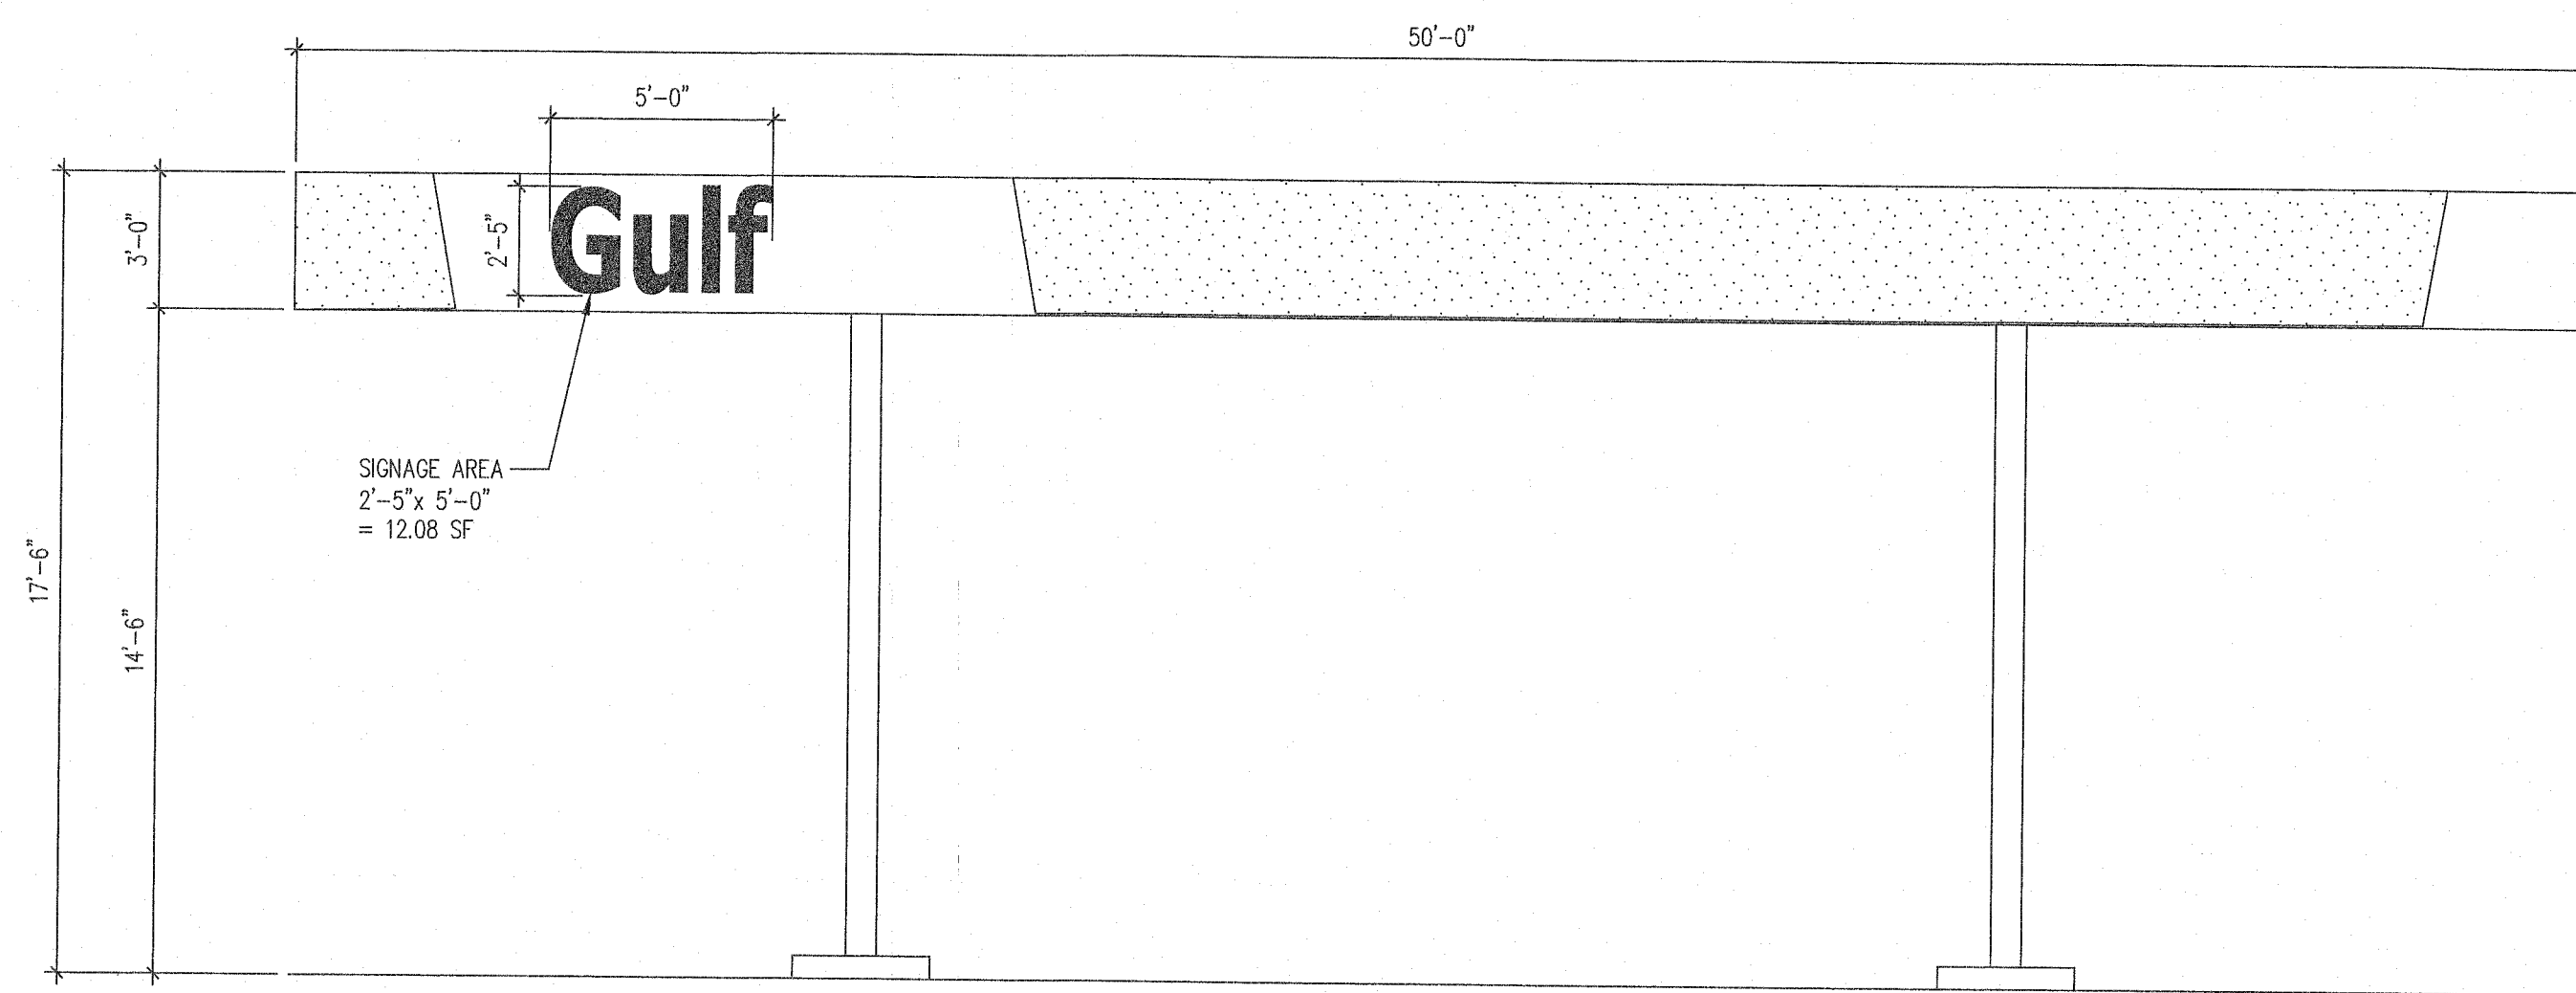

CANOPY EAST ELEVATION

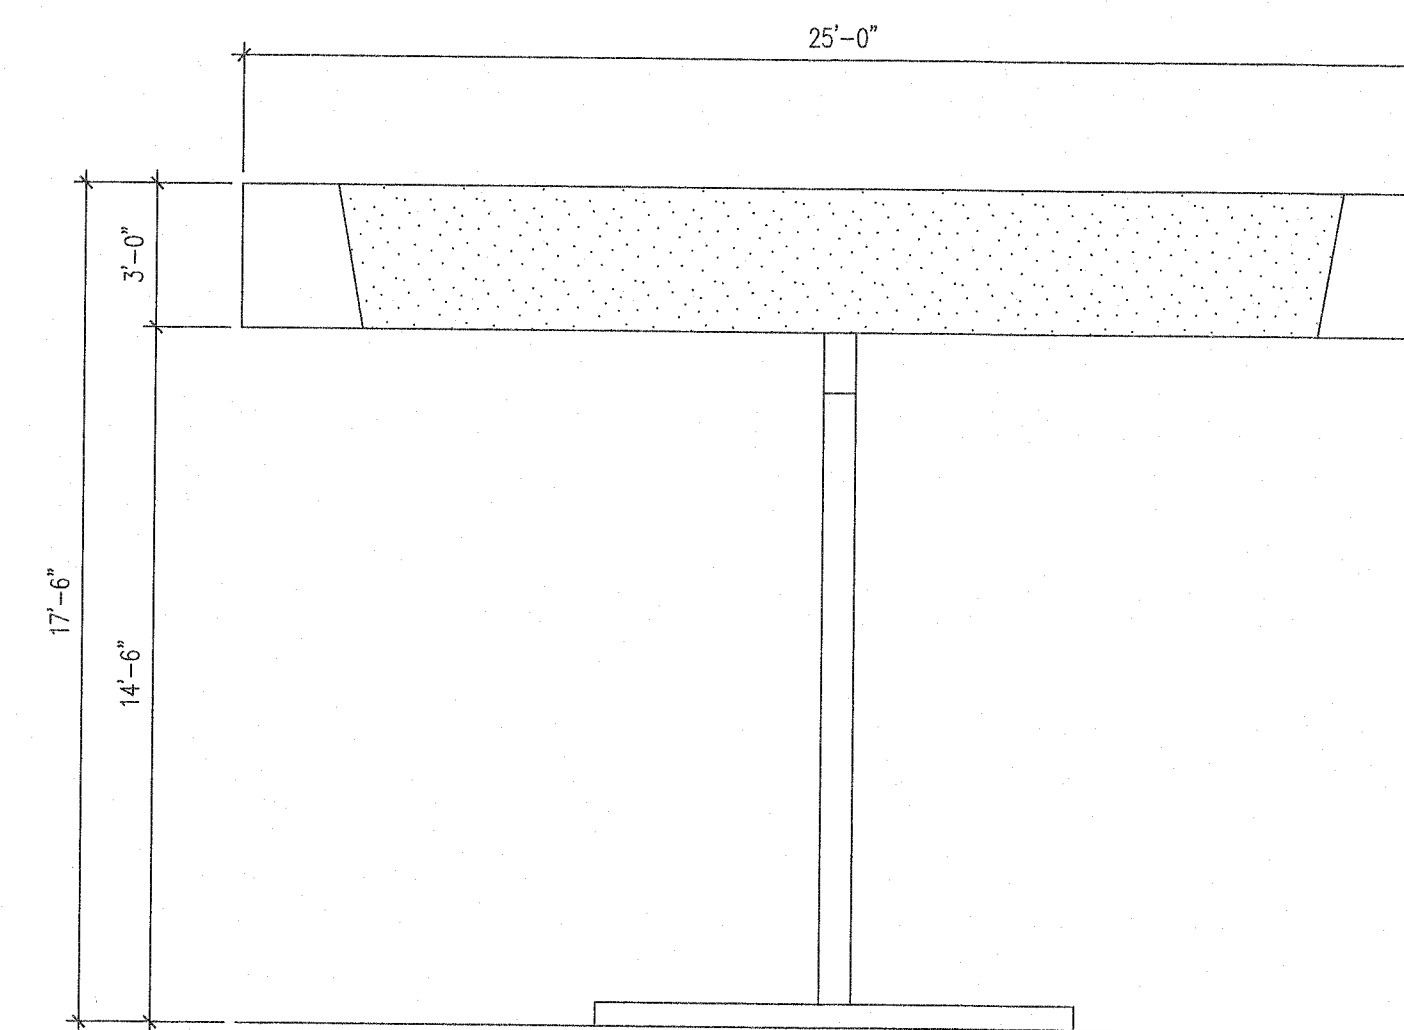

CANOPY NORTH ELEVATION

SEE GOLF CANOPY DESIGN DRAWINGS FOR COLOR SPECIFICS ON CANOPY

© boe studio architects 2021

**BOE STUDIO**  
architects  
19 Tioga Street Torrington, CT 06790  
e-mail: boestudio1@optimum.net  
PHONE/ FAX 860-307-6816



EXTERIOR REMODEL AND NEW CANOPY AT GAS PUMPS  
861 NEW HARWINTON ROAD, TORRINGTON, CT  
FOR ALAM REALTY, LLC

DATE: 06-08-2022  
SCALE: 1/4" = 1'-0"

**P4**