


NORTH ELEVATION
SCALE: 1/4"=1'-0"

© BORGHESI BUILDING & ENGINEERING CO., INC.
 COPYRIGHT ALL RIGHTS RESERVED. NO PART OF
 THIS WORK MAY BE USED, REPRODUCED, DISTRIBUTED,
 OR TRANSMITTED IN ANY FORM OR BY ANY OTHER MEANS WITHOUT THE PRIOR
 WRITTEN CONSENT OF BORGHESI BUILDING & ENGINEERING
 CO., INC.
 P:\Drawings\MECA\Patco_East & Wall\2023\19456_189 East Main & Wall_2023.DWG, 11/4/23/2023, 9:48:49 AM

PROJECT	PATCO RENOVATION	
	189 EAST MAIN & WALL STREET, TORRINGTON, CT	
	DRAWN BY	APPROVED BY
	J.B.M.	C.C.
DATE	SCALE	AS NOTED
04/03/23		
2155 EAST MAIN STREET TORRINGTON, CT 06790 860-482-7613 / WEB SITE: www.borghesibuilding.com		

REVISIONS	SEAL

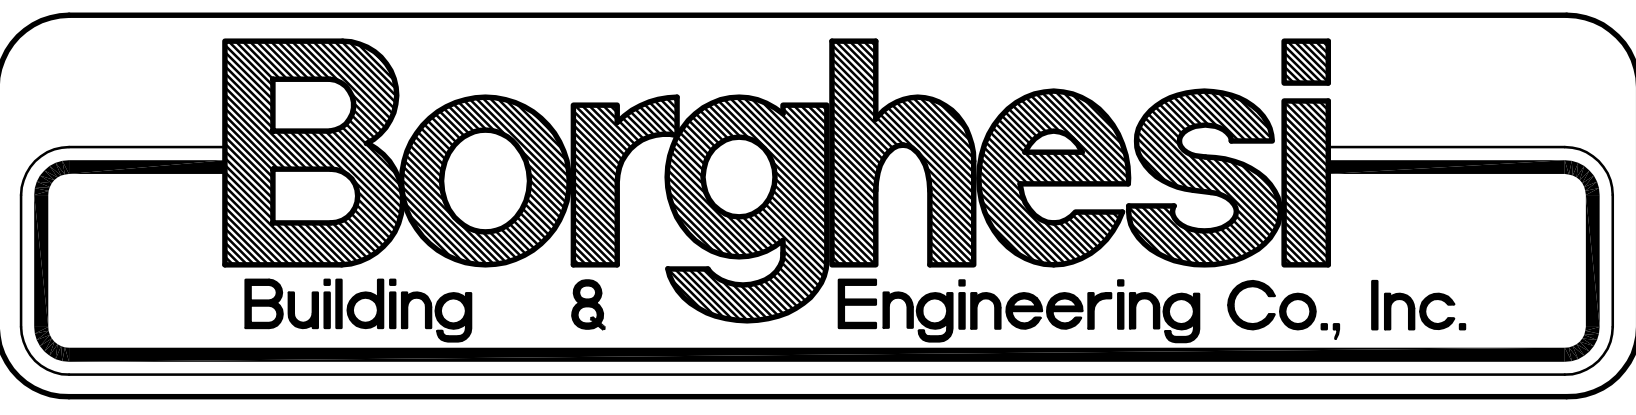

SHEET NO.
A1