



NORTH ELEVATION
SCALE: 1/8" = 1'-0"

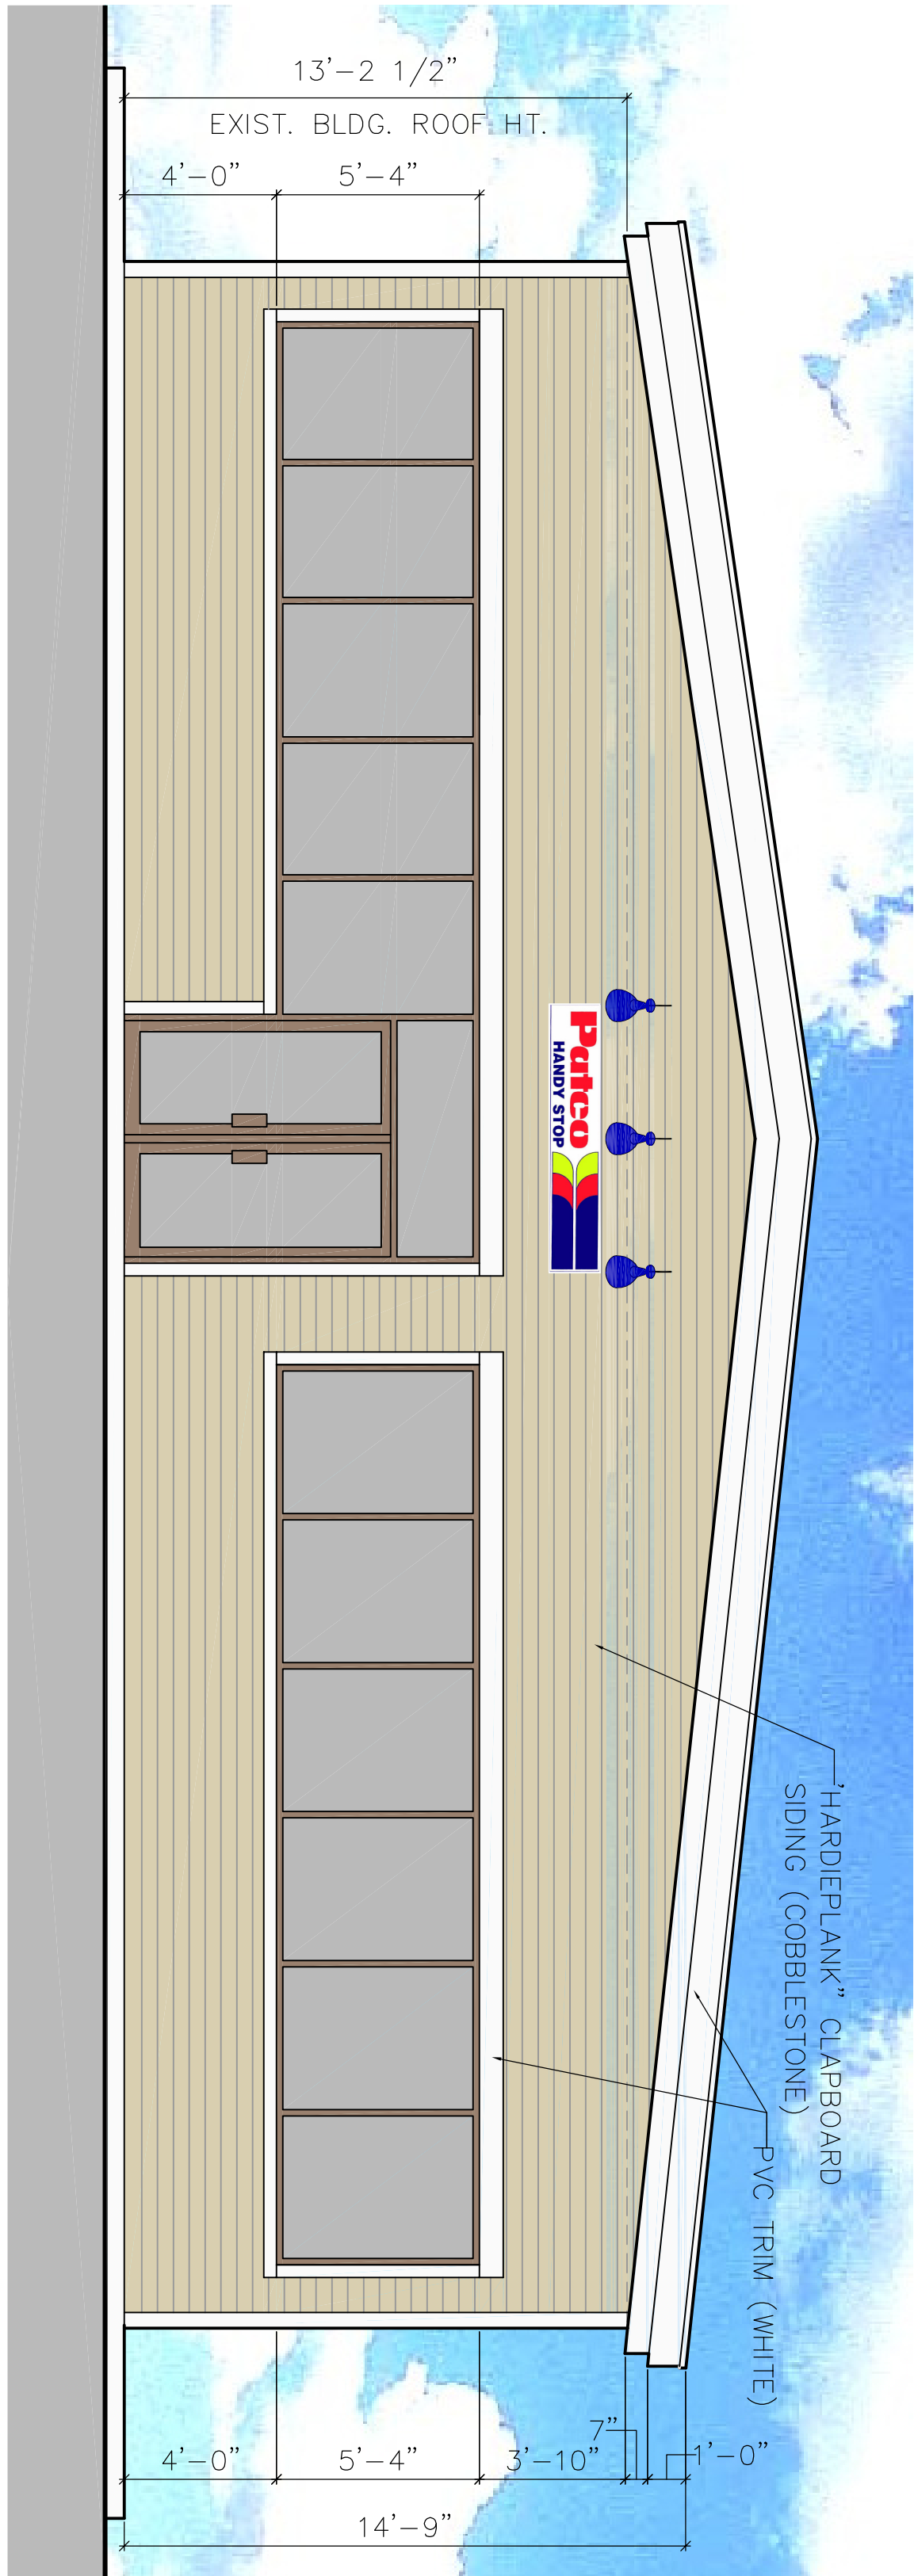

SOUTH ELEVATION
SCALE: 1/8" = 1'-0"



WEST ELEVATION
SCALE: 1/8" = 1'-0"

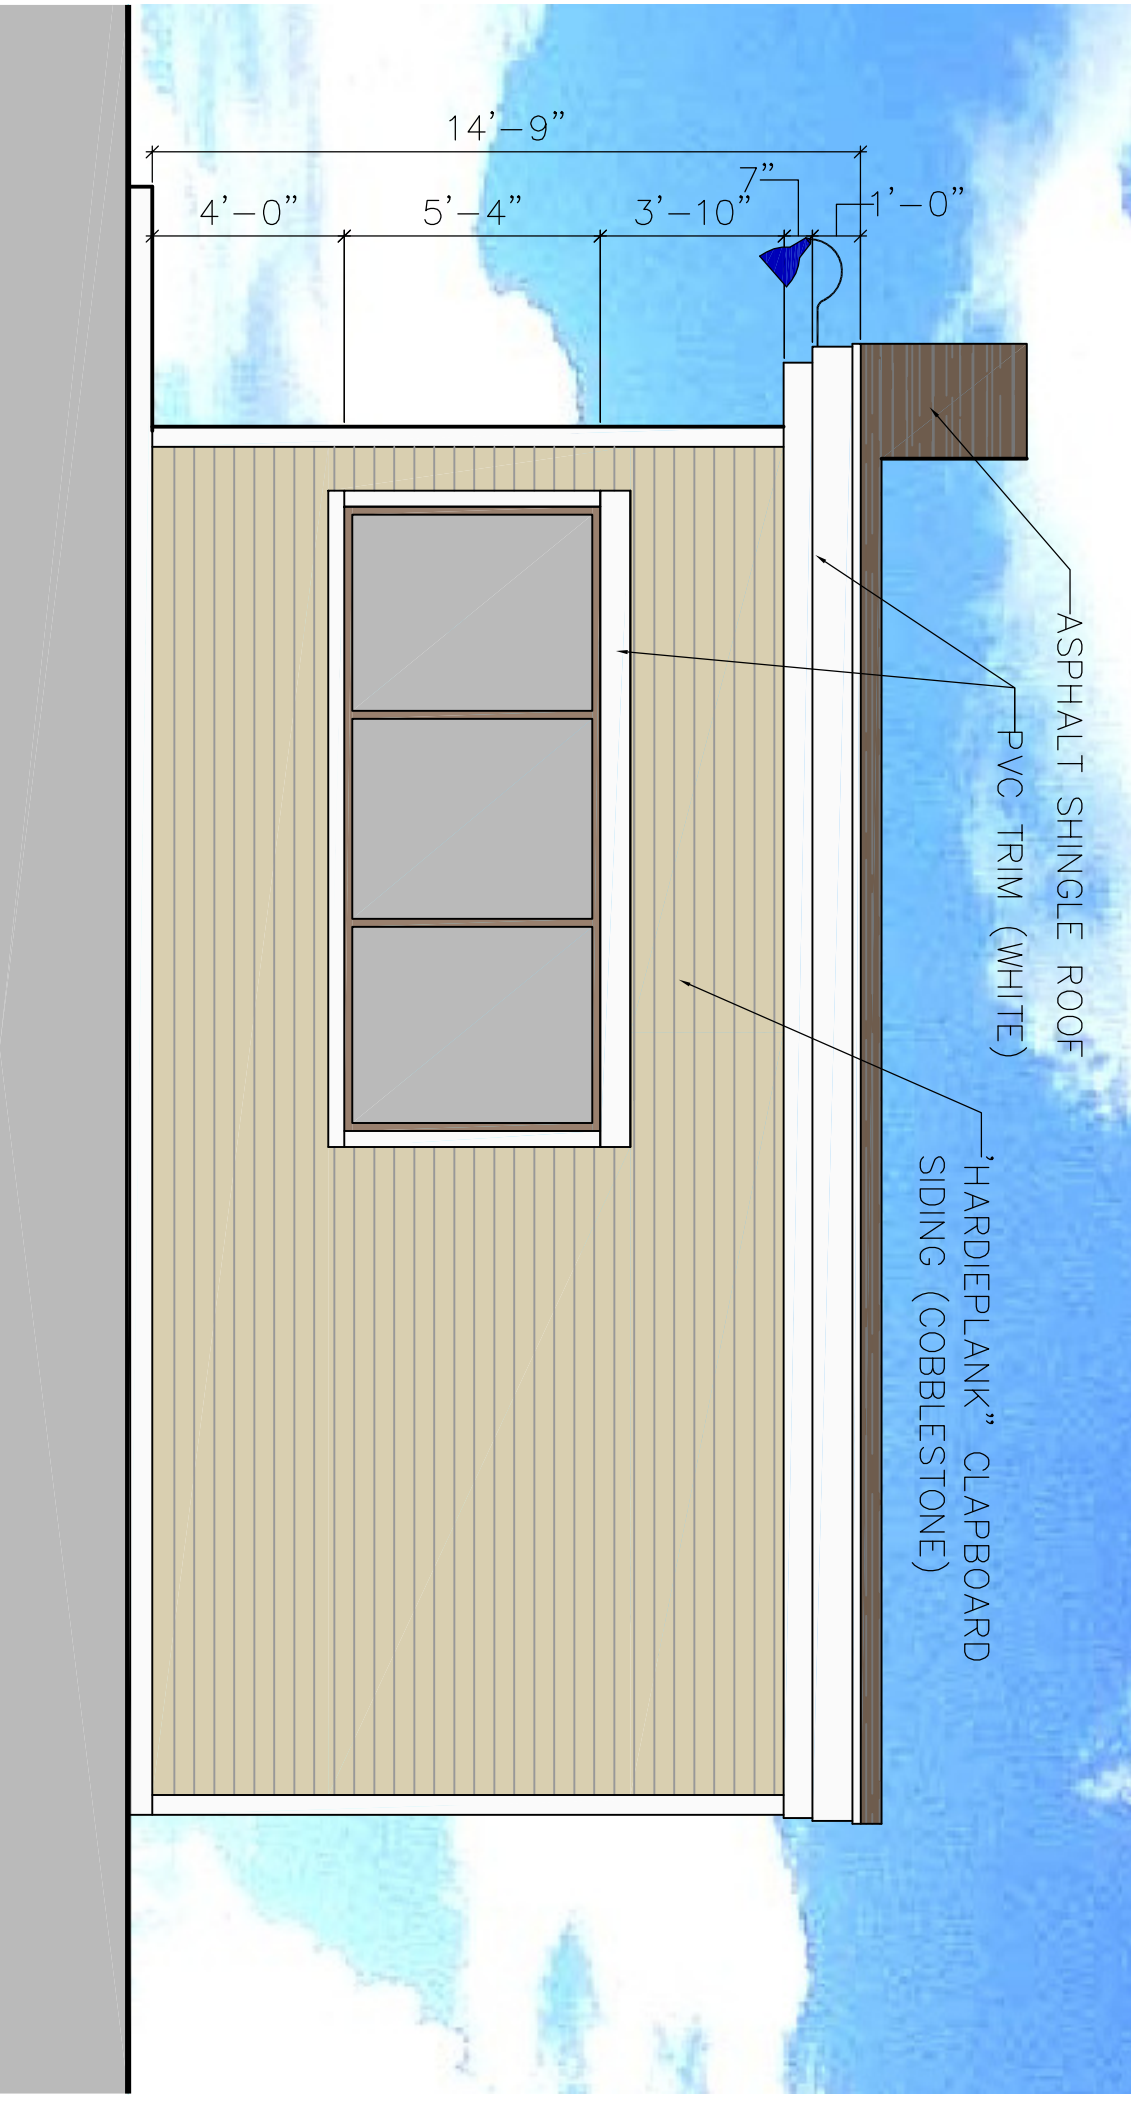

EAST ELEVATION
SCALE: 1/8" = 1'-0"

© BORGHESI BUILDING & ENGINEERING CO., INC.
 ALL RIGHTS RESERVED. NO PART OF
 THIS WORK MAY BE REPRODUCED, COPIED,
 OR TRANSMITTED IN ANY FORM OR BY ANY
 MEANS WITHOUT THE PRIOR WRITTEN
 CONSENT OF BORGHESI BUILDING &
 ENGINEERING CO., INC.
 P:\Drawings\MECA\Patco Elev & Roof-2023\19-03-2023.DWG 42' 4/27/2023 9:41:14 AM

SHEET NO. A2	PROJECT PATCO RENOVATION 189 EAST MAIN & WALL STREET, TORRINGTON, CT	REVISIONS	SEAL	
	DRAWN BY J.B.M.	APPROVED BY C.C.		
	DATE 04/03/23	SCALE AS NOTED		
	2155 EAST MAIN STREET TORRINGTON, CT 06790 860-482-7613 / WEB SITE: www.borghesibuilding.com			