



West Elevation


70 LF x 2 SF= 140 SF SIGNAGE ALLOWED

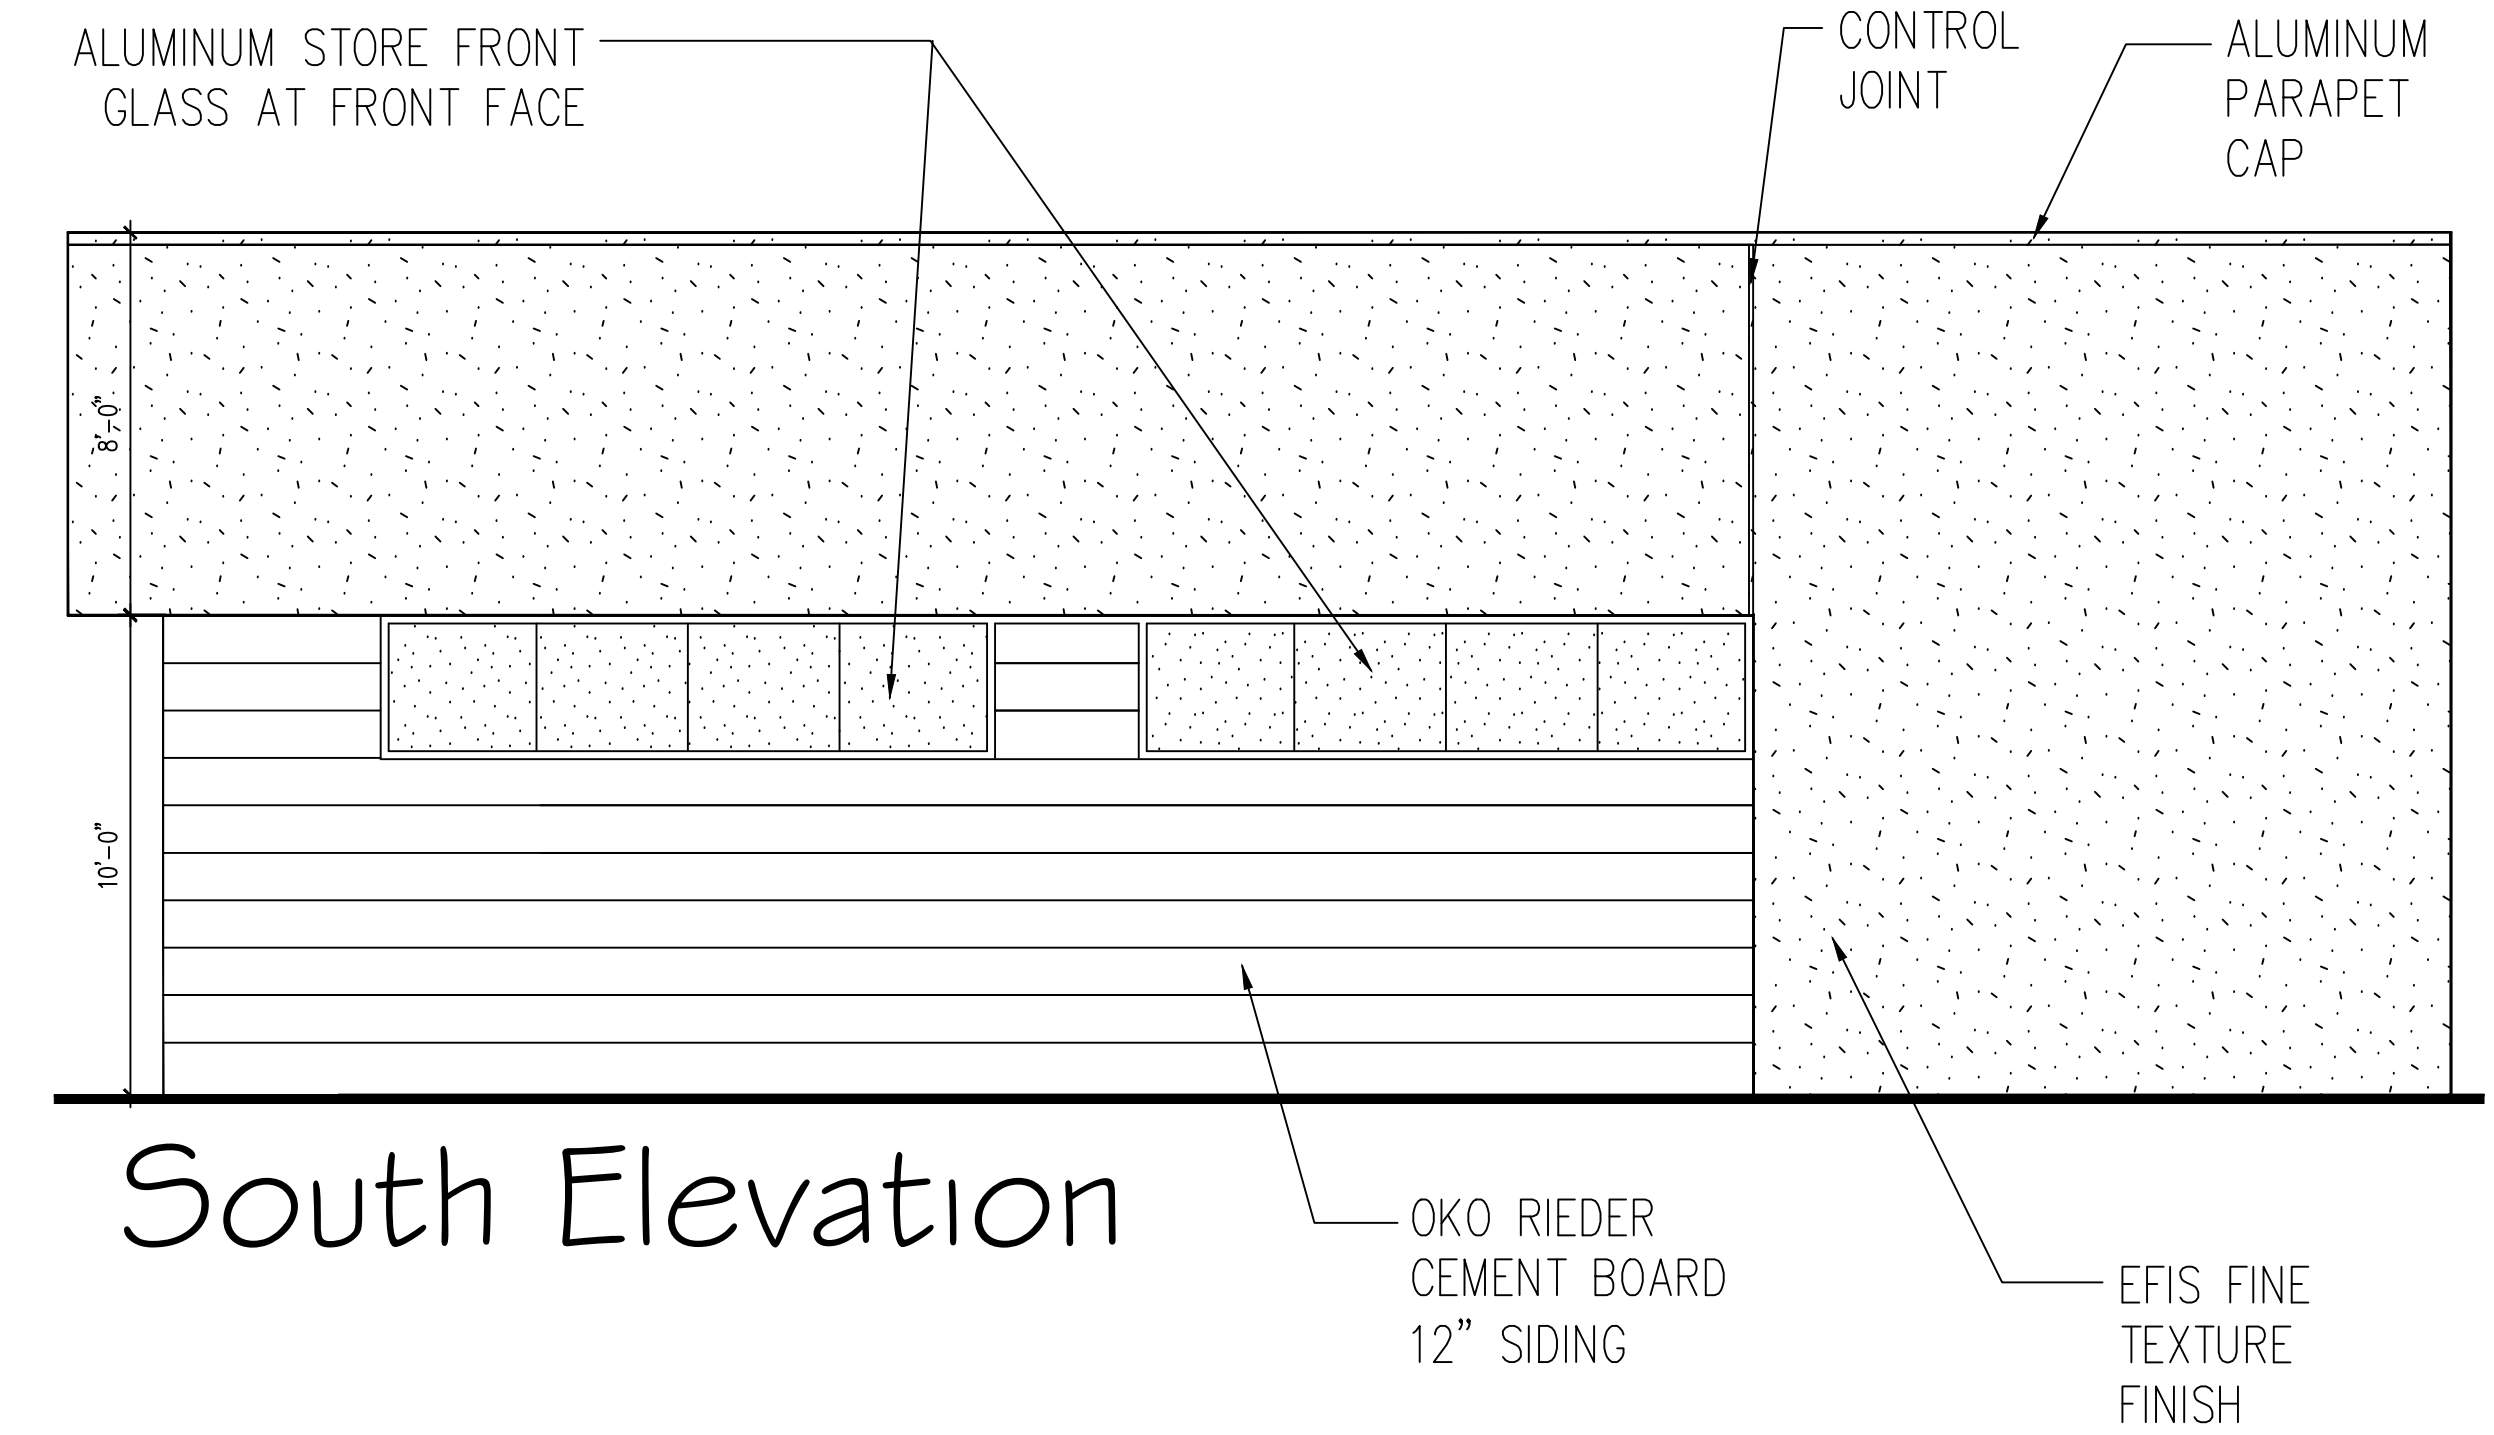

South Elevation

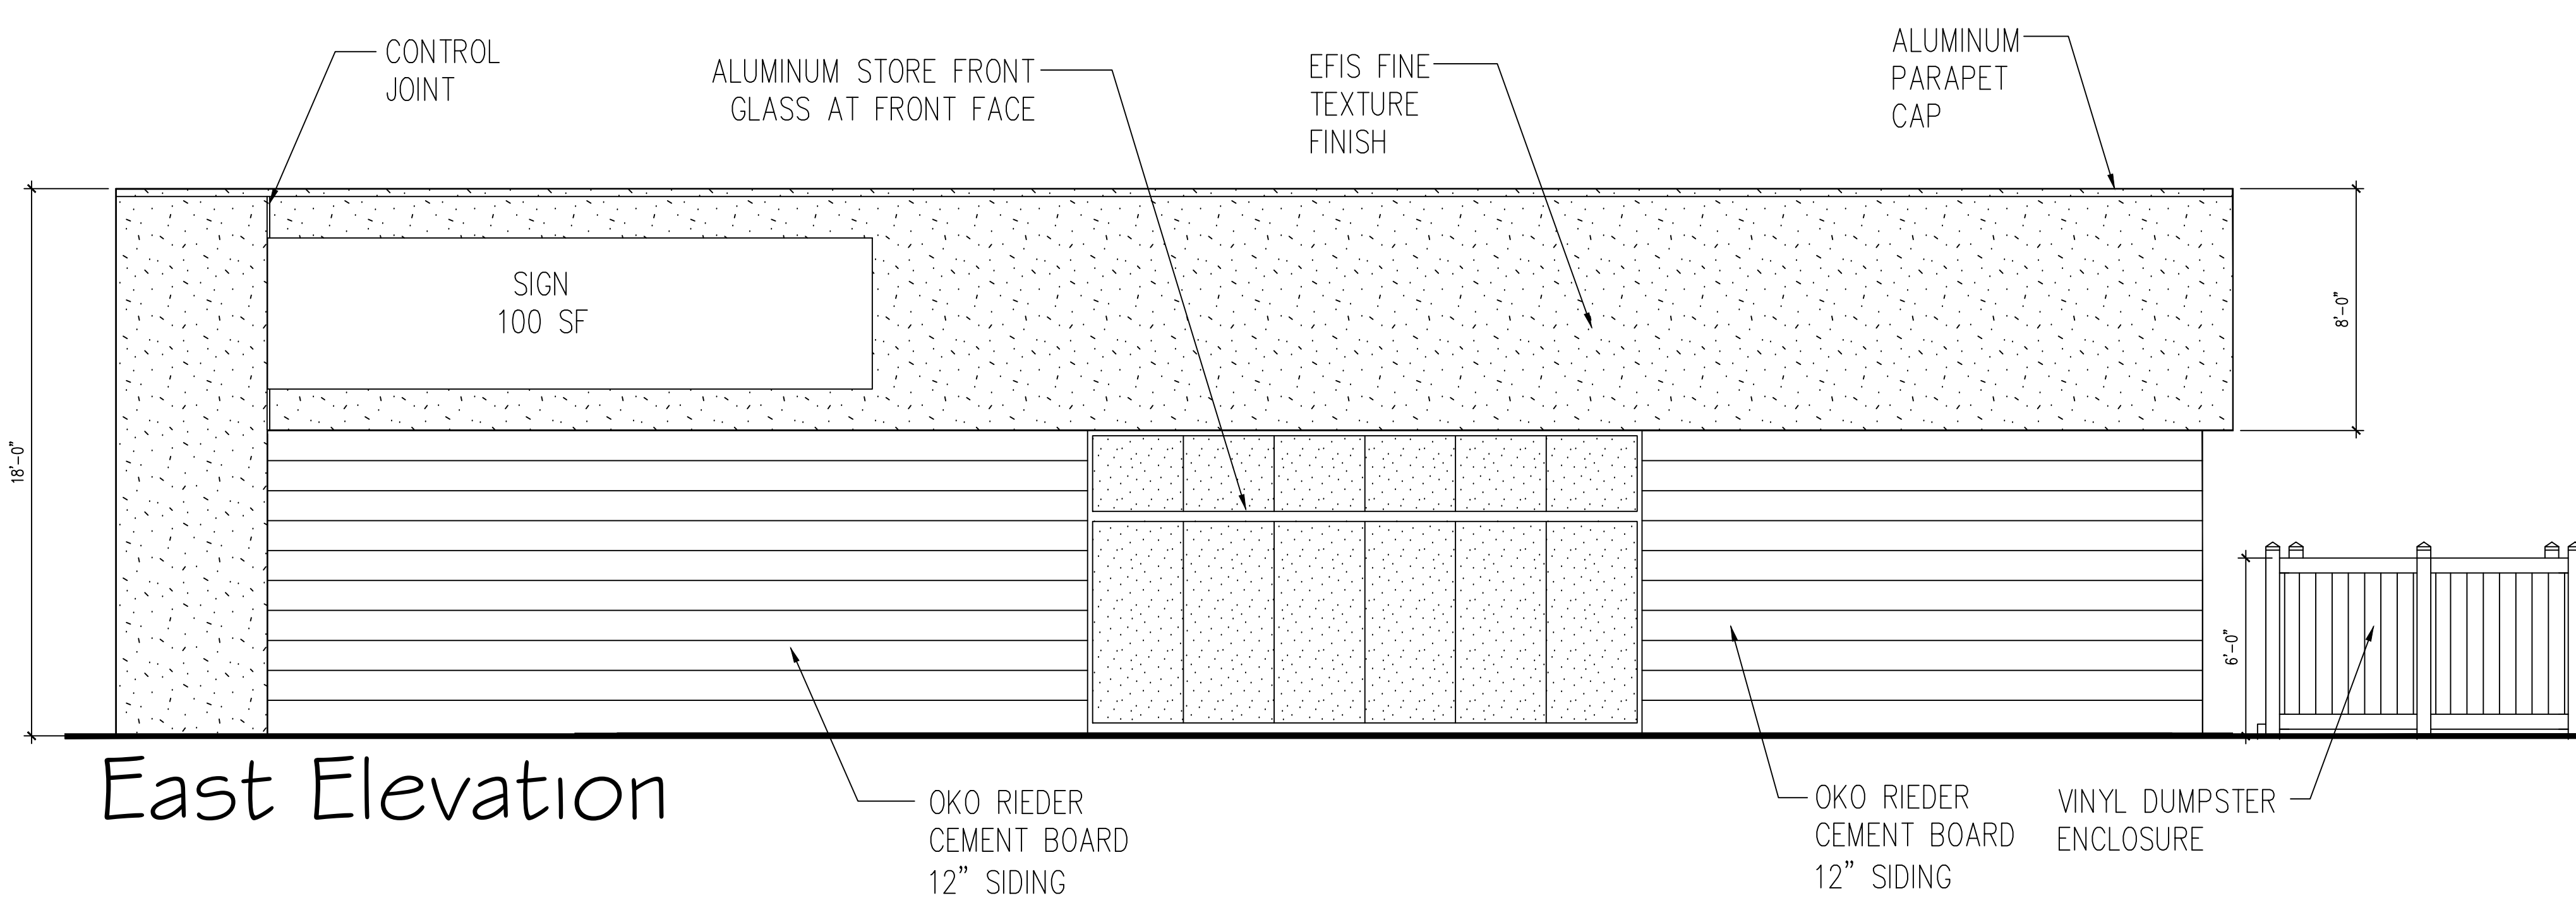

East Elevation

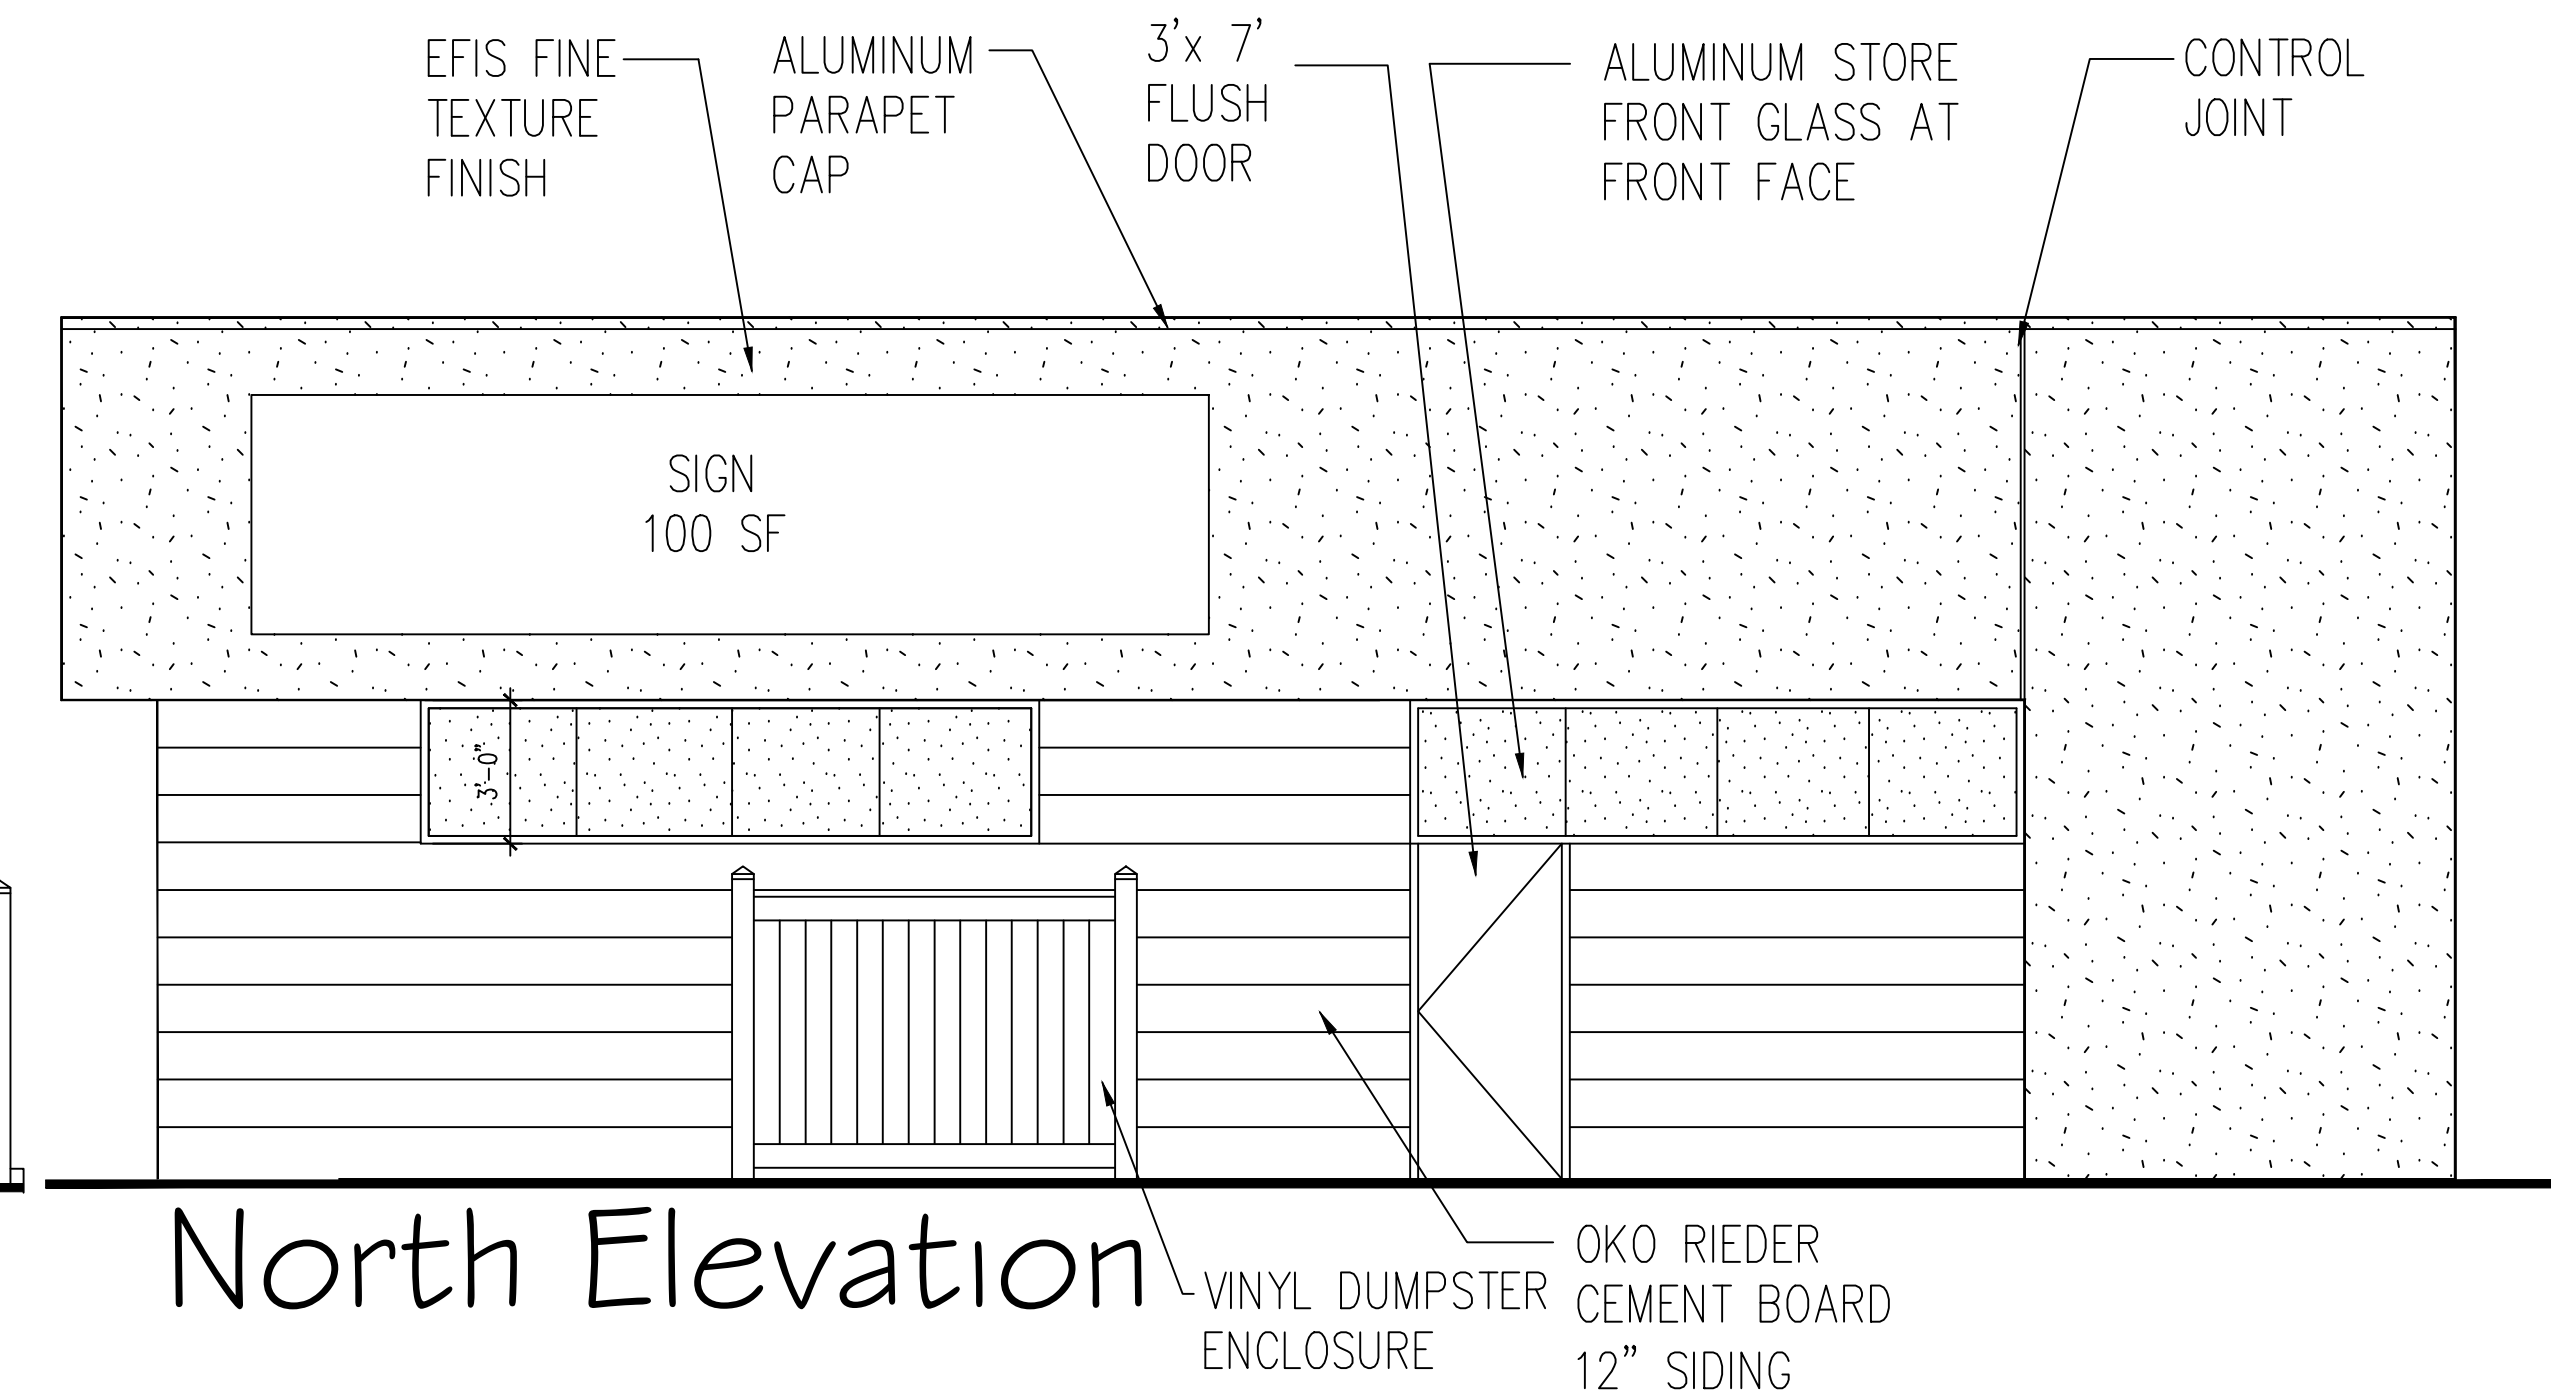

North Elevation

50 LF x 2 SF= 100 SF SIGNAGE ALLOWED

© boe studio architects 2017

BOE STUDIO
 architects
 19 Tioga Street Torrington, CT 06790
 e-mail: boestudio1@optimum.net
 PHONE: 860-307-6816

STAND ALONE STORE 3,500 SF
 TORRINGTON FAIR SHOPPING PLAZA
 EAST MAIN STREET, TORRINGTON, CT

DATE: 05-26-2020

SCALE: 1" = 1/4" = 1'-0"

PZ5