



NOTES:




- 1) MAP REFERENCES:
 - A) DRAWING ENTITLED "PROPERTY SURVEY, PREPARED FOR BORGHESI BUILDING & ENGINEERING CO., INC., EAST MAIN STREET, TORRINGTON, CT, SHEET 1 OF 2," PREPARED BY CM2 ASSOCIATES, 90 BRAINARD ROAD, HARTFORD, CT, DATED JUNE 2016 (JOB No. 543A-101)
- 2) DATUM IS BASED ON ELEVATION PROVIDED BY BORGHESI BUILDING & ENGINEERING CO., INC.
- 3) OWNER/APPLICANT:
 - DIBBLE STREET ASSOCIATES, LLC
 - 5 TWO MILE ROAD
 - FARMINGTON, CT 06032
- 4) ALL EXISTING UTILITY LOCATIONS, DIMENSIONS, & ELEVATIONS PRIOR TO CONSTRUCTION. PRIOR TO ANY EXCAVATION, CONTACT "CALL-BEFORE-YOU-DIG" @ 1-800-922-4455 TO MARK ALL UTILITIES WITHIN THE CONSTRUCTION LIMITS.

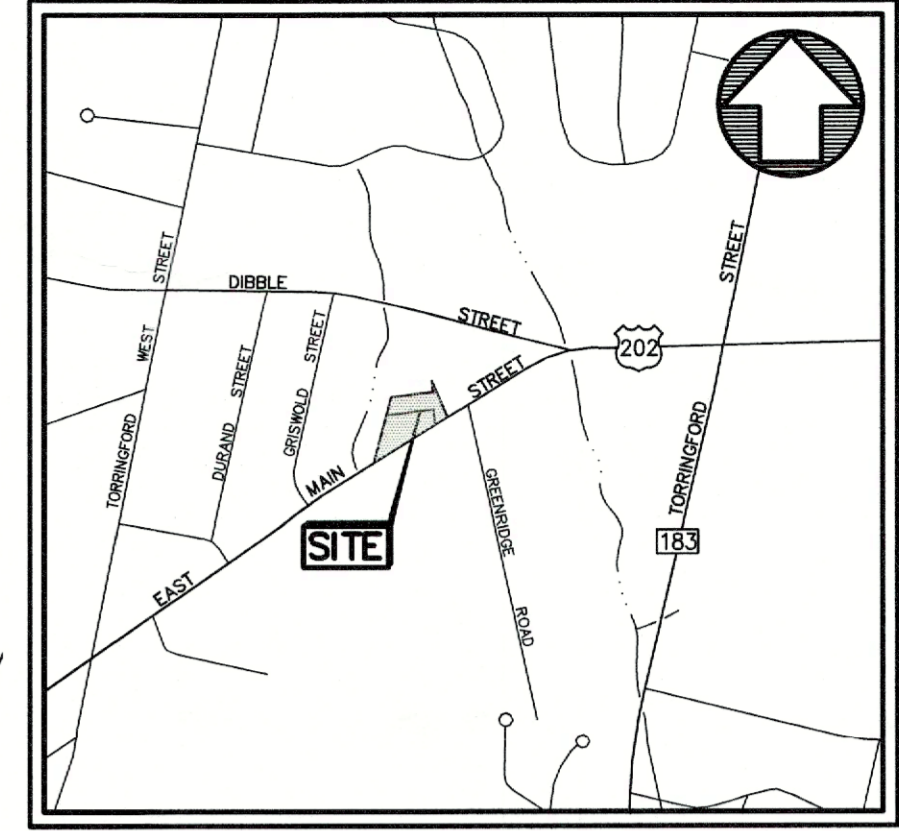

LOCATION MAP
APPROX. SCALE: 1"=1000'

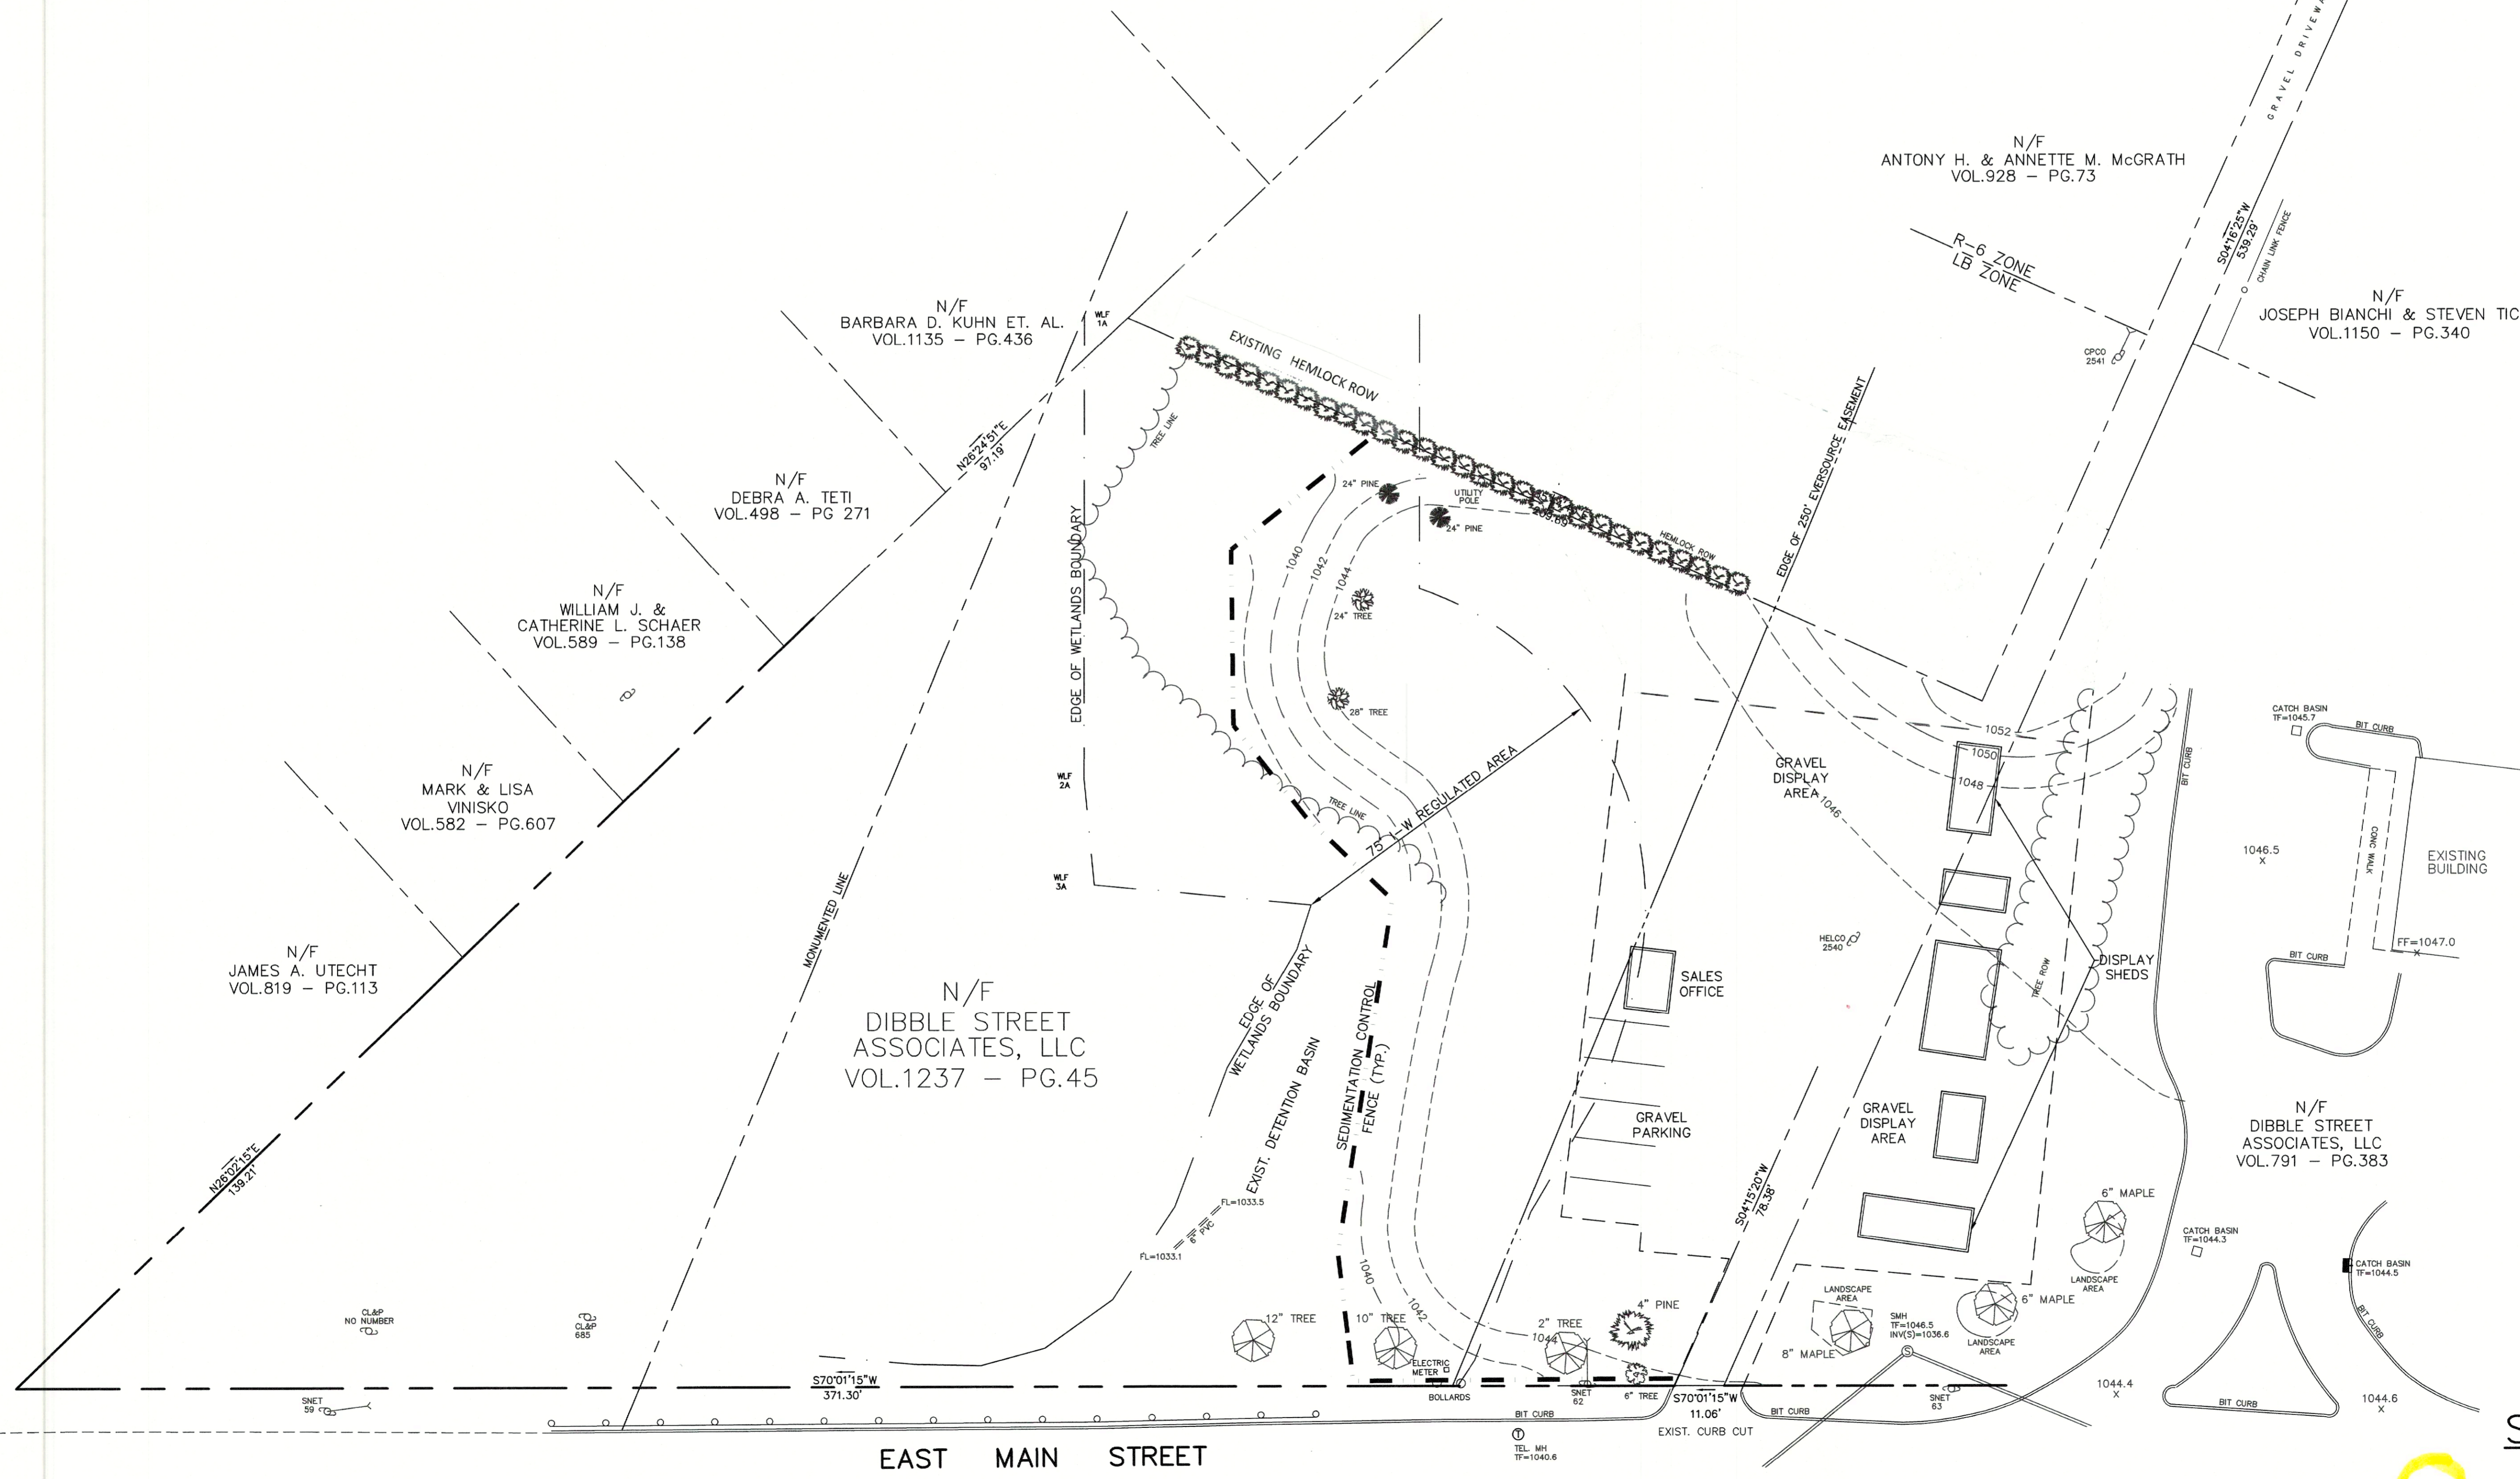

SITE PLAN
SCALE: 1"=20'

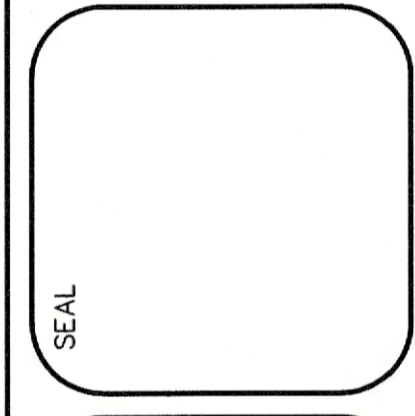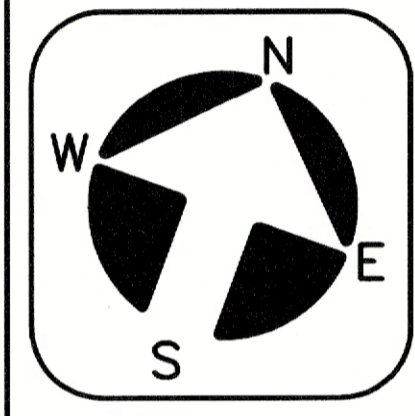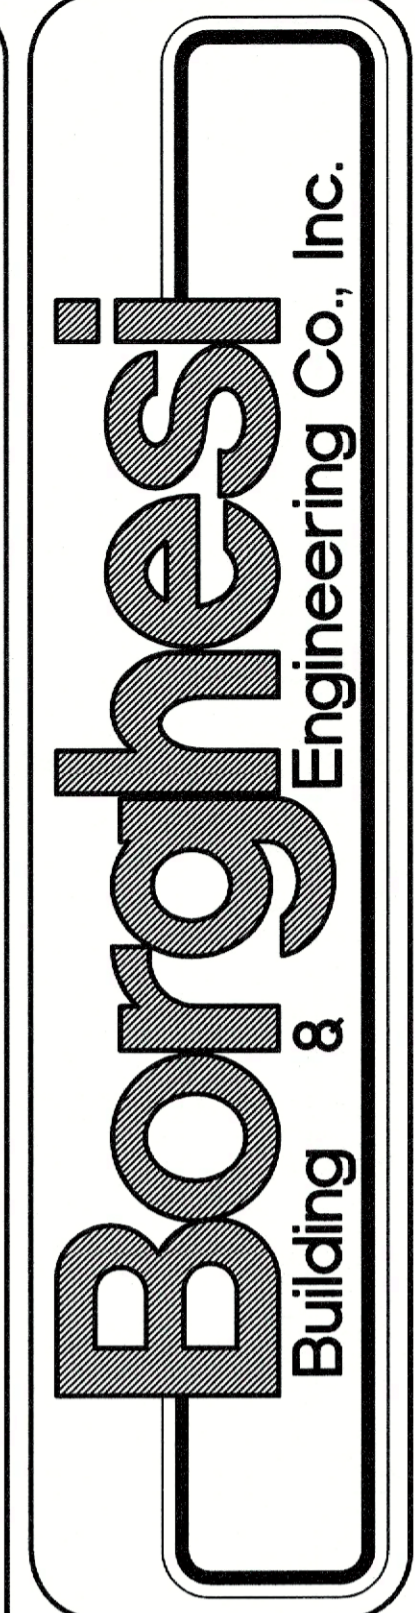

REVISIONS

NO.	DATE	DESCRIPTION

PROJECT	DIBBLE STREET ASSOCIATES LLC
DATE	09-09-22
DRAWN BY	C.S.W.
APPROVED BY	A.R.B.
SCALE	AS NOTED
1565 EAST MAIN STREET, TORRINGTON, CT 06790	
860-462-7613/WEB: WWW.BORGHESIBUILDING.COM	

