



FLOOR PLAN
SCALE: 1/8"=1'-0"

© BORGHESI BUILDING & ENGINEERING CO., INC.
 ALL RIGHTS RESERVED. NO PART OF
 THIS WORK MAY BE REPRODUCED, COPIED,
 OR TRANSMITTED IN ANY FORM OR BY ANY
 MEANS WITHOUT THE PRIOR WRITTEN
 CONSENT OF BORGHESI BUILDING & ENGINEERING
 CO., INC.

PROJECT TORRINGTON FARMS SERVICE CENTER #341 PINEWOODS ROAD, TORRINGTON CT	
DRAWN BY J.B.M.	APPROVED BY C.C.
DATE 04/30/21	SCALE AS NOTED
2155 EAST MAIN STREET TORRINGTON, CT. 06790 860-482-7613 / WEB SITE: www.borghesibuilding.com	

NO.	REVISIONS

SEAL

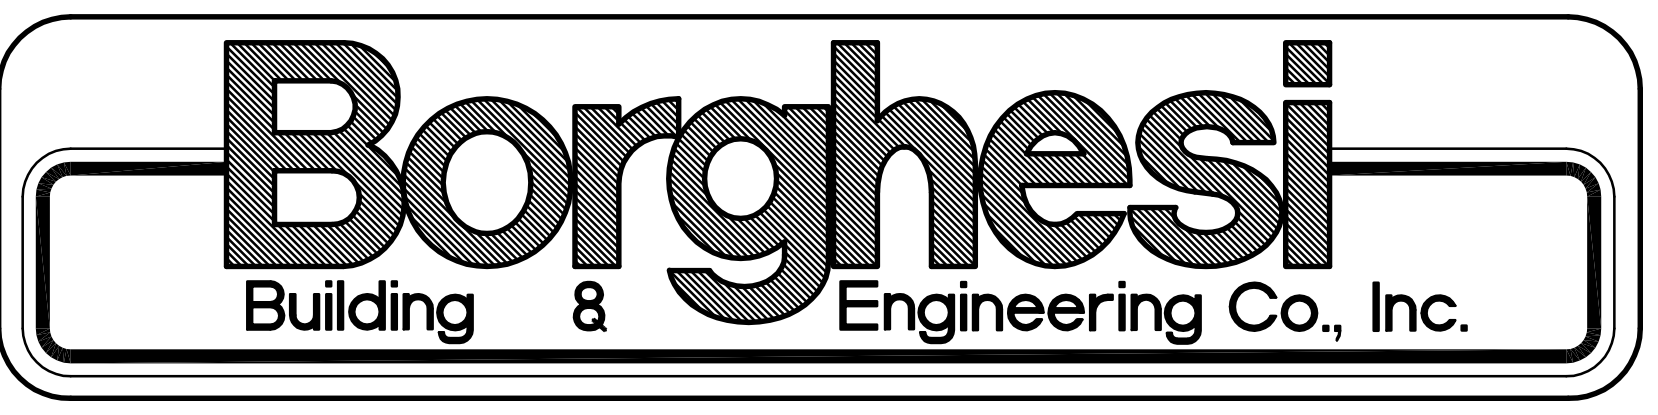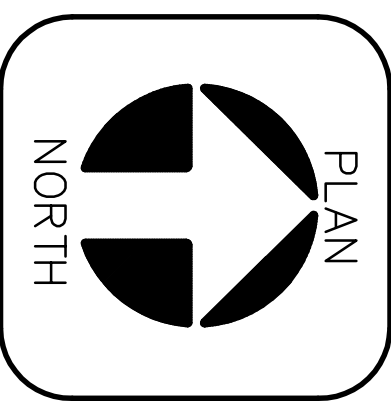

SHEET NO.
A1