


**SOUTH ELEVATION**  
SCALE: 1/4" = 1'-0"

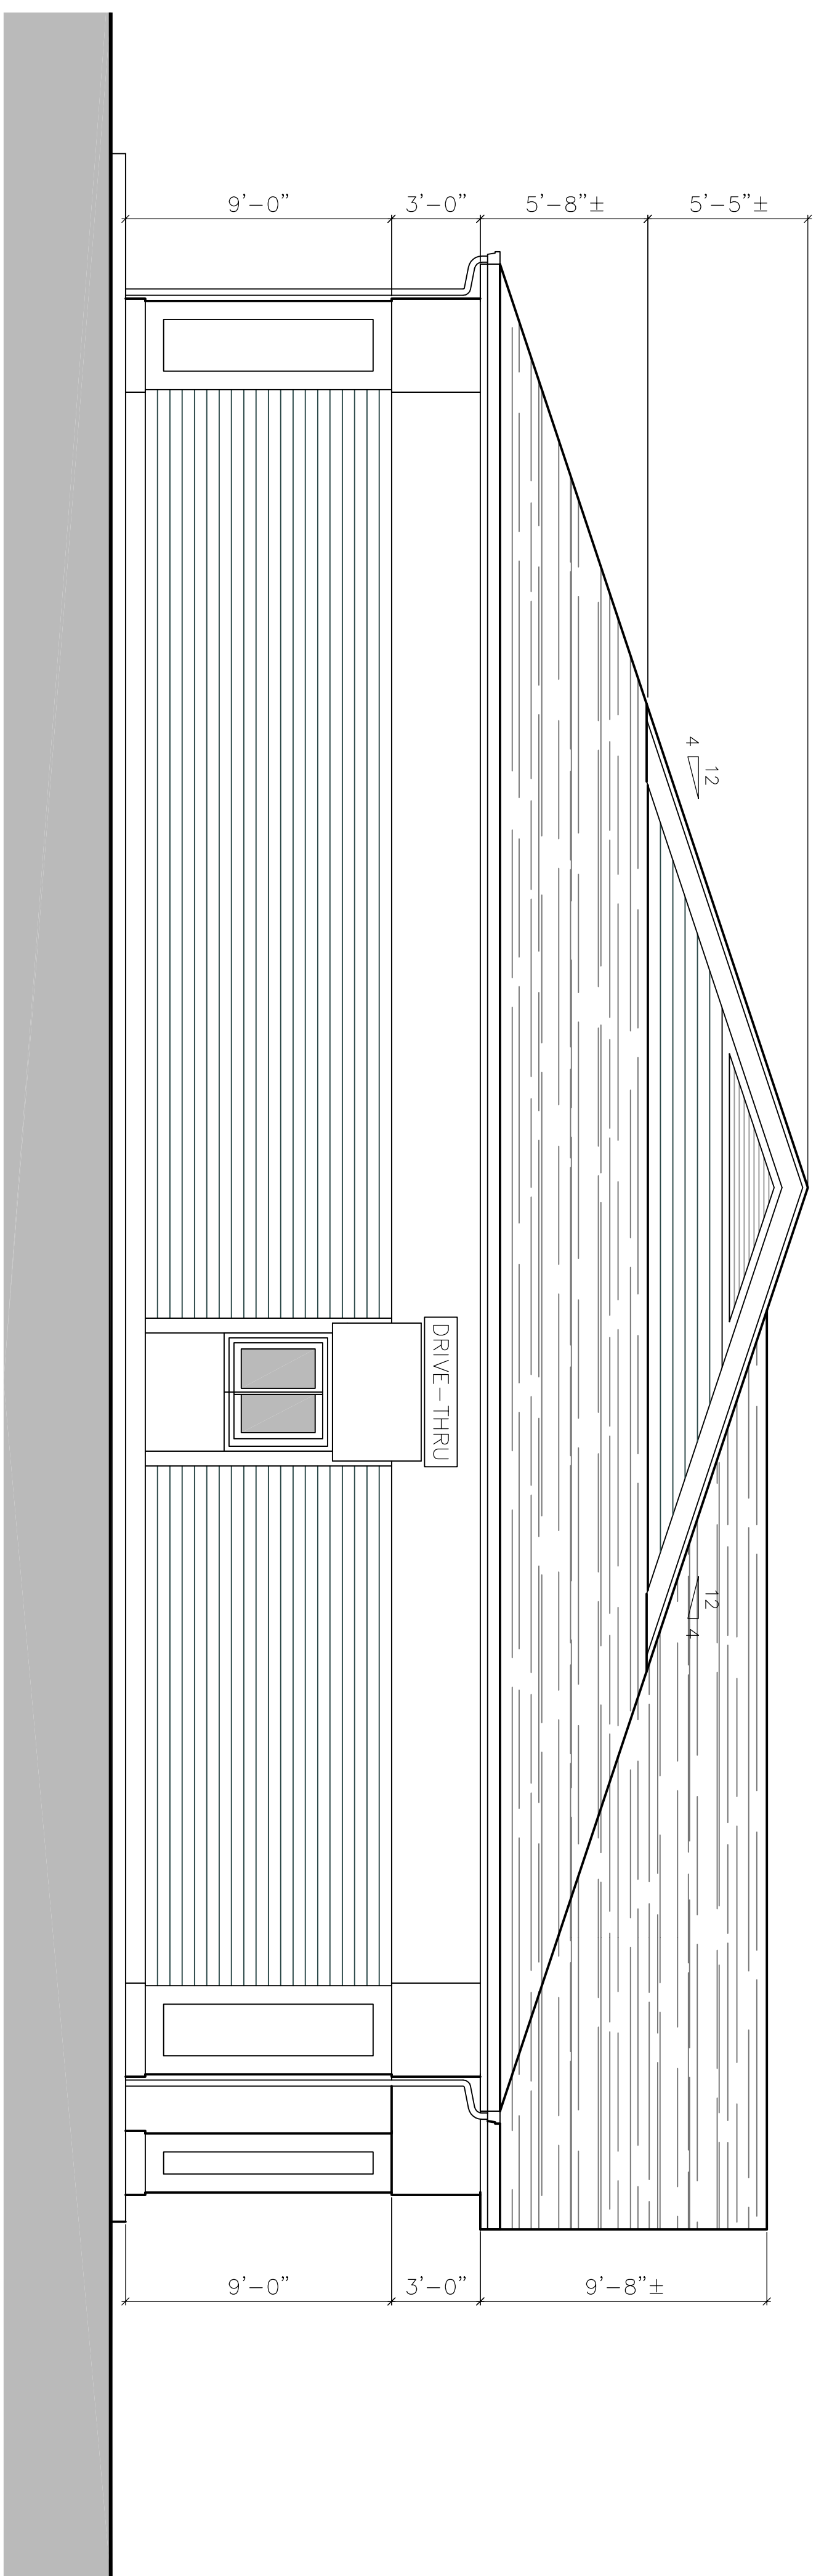

**EAST ELEVATION**  
SCALE: 1/4" = 1'-0"

© BORGHESI BUILDING & ENGINEERING CO., INC.  
 ALL RIGHTS RESERVED. NO PART OF  
 THIS WORK MAY BE REPRODUCED, COPIED,  
 OR TRANSMITTED IN ANY FORM OR BY ANY  
 MEANS, WITHOUT THE PRIOR WRITTEN  
 CONSENT OF BORGHESI BUILDING & ENGINEERING  
 CO., INC.  
 P:\Drawings\MECA\Torrington Farms Service Center-880110.DWG - 12/4/2021 8:52:26 AM

PROJECT <b>TORRINGTON FARMS SERVICE CENTER</b> #341 PINEWOODS ROAD, TORRINGTON CT	REVISIONS
	SEAL
DRAWN BY J.B.M.	APPROVED BY C.C.
DATE 04/30/21	SCALE AS NOTED
2155 EAST MAIN STREET TORRINGTON, CT 06790 860-482-7613 / WEB SITE: www.borghesibuilding.com	

SHEET NO.  
**A2**

