


SOUTH ELEVATION
SCALE: 1/4" = 1'-0"



EAST ELEVATION
SCALE: 1/4" = 1'-0"

© BORGHESI BUILDING & ENGINEERING CO., INC.
 ALL RIGHTS RESERVED. NO PART OF
 THIS WORK MAY BE REPRODUCED, COPIED,
 OR TRANSMITTED IN ANY FORM OR BY ANY
 MEANS, WITHOUT THE PRIOR WRITTEN
 CONSENT OF BORGHESI BUILDING & ENGINEERING
 CO., INC.
 P:\Drawing\MSA\Torrington Farms Service Center\Torrington Farms Service Center-187-1000-12.dwg 4/30/2021 9:16:13 AM

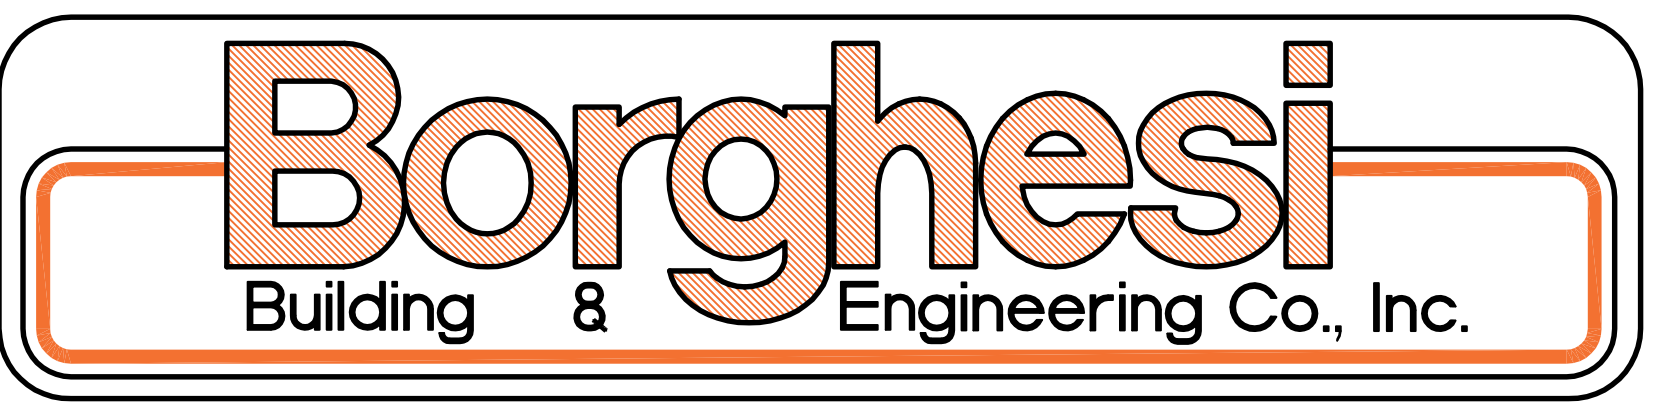

SEAL

REVISIONS	

PROJECT		TORRINGTON FARMS SERVICE CENTER	
DRAWN BY		APPROVED BY	
DATE		SCALE	
2155 EAST MAIN STREET TORRINGTON, CT. 06790		860-482-7613 / WEB SITE: www.borghesibuilding.com	

SHEET NO.
A2