


NORTH ELEVATION
SCALE: 1/4" = 1'-0"

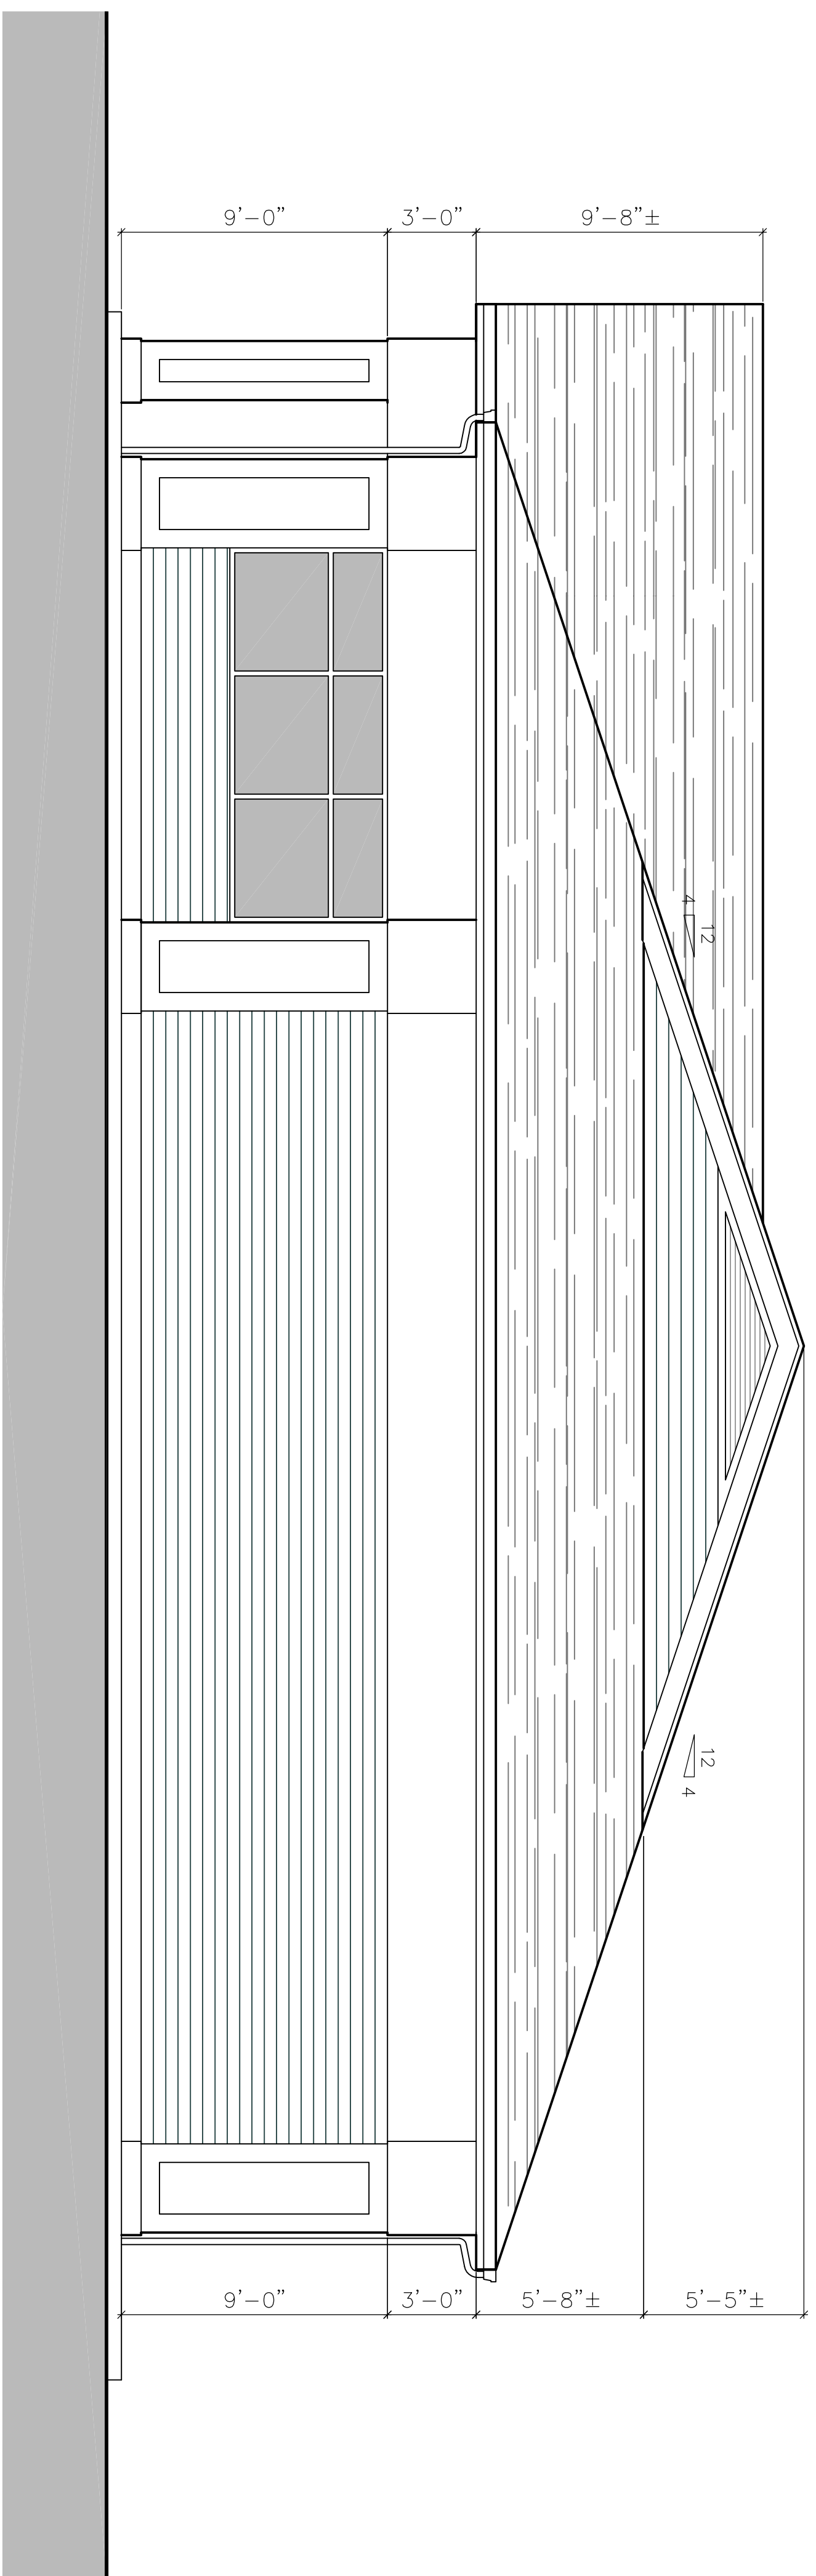

WEST ELEVATION
SCALE: 1/4" = 1'-0"

© BORGHESI BUILDING & ENGINEERING CO., INC.
 COPYRIGHT, ALL RIGHTS RESERVED. NO PART OF
 THIS WORK MAY BE USED, REPRODUCED, DISTRIBUTED,
 OR TRANSMITTED IN ANY FORM OR BY ANY OTHER
 MEANS WITHOUT THE PRIOR WRITTEN CONSENT OF
 BORGHESI BUILDING & ENGINEERING CO., INC.
 P:\Drawings\MSR\Torrington Farms Service Center\Torrington Farms Service Center-187-CH-DWG_421_4/29/2021 8:58:47 AM

SHEET NO.
A2A

PROJECT TORRINGTON FARMS SERVICE CENTER #341 PINEWOODS ROAD, TORRINGTON CT	
DRAWN BY J.B.M.	APPROVED BY C.C.
DATE 04/30/21	SCALE AS NOTED
2155 EAST MAIN STREET TORRINGTON, CT 06790 860-482-7613 / WEB SITE: www.borghesibuilding.com	

REVISIONS

SEAL

