


**NORTH ELEVATION**  
SCALE: 1/4" = 1'-0"

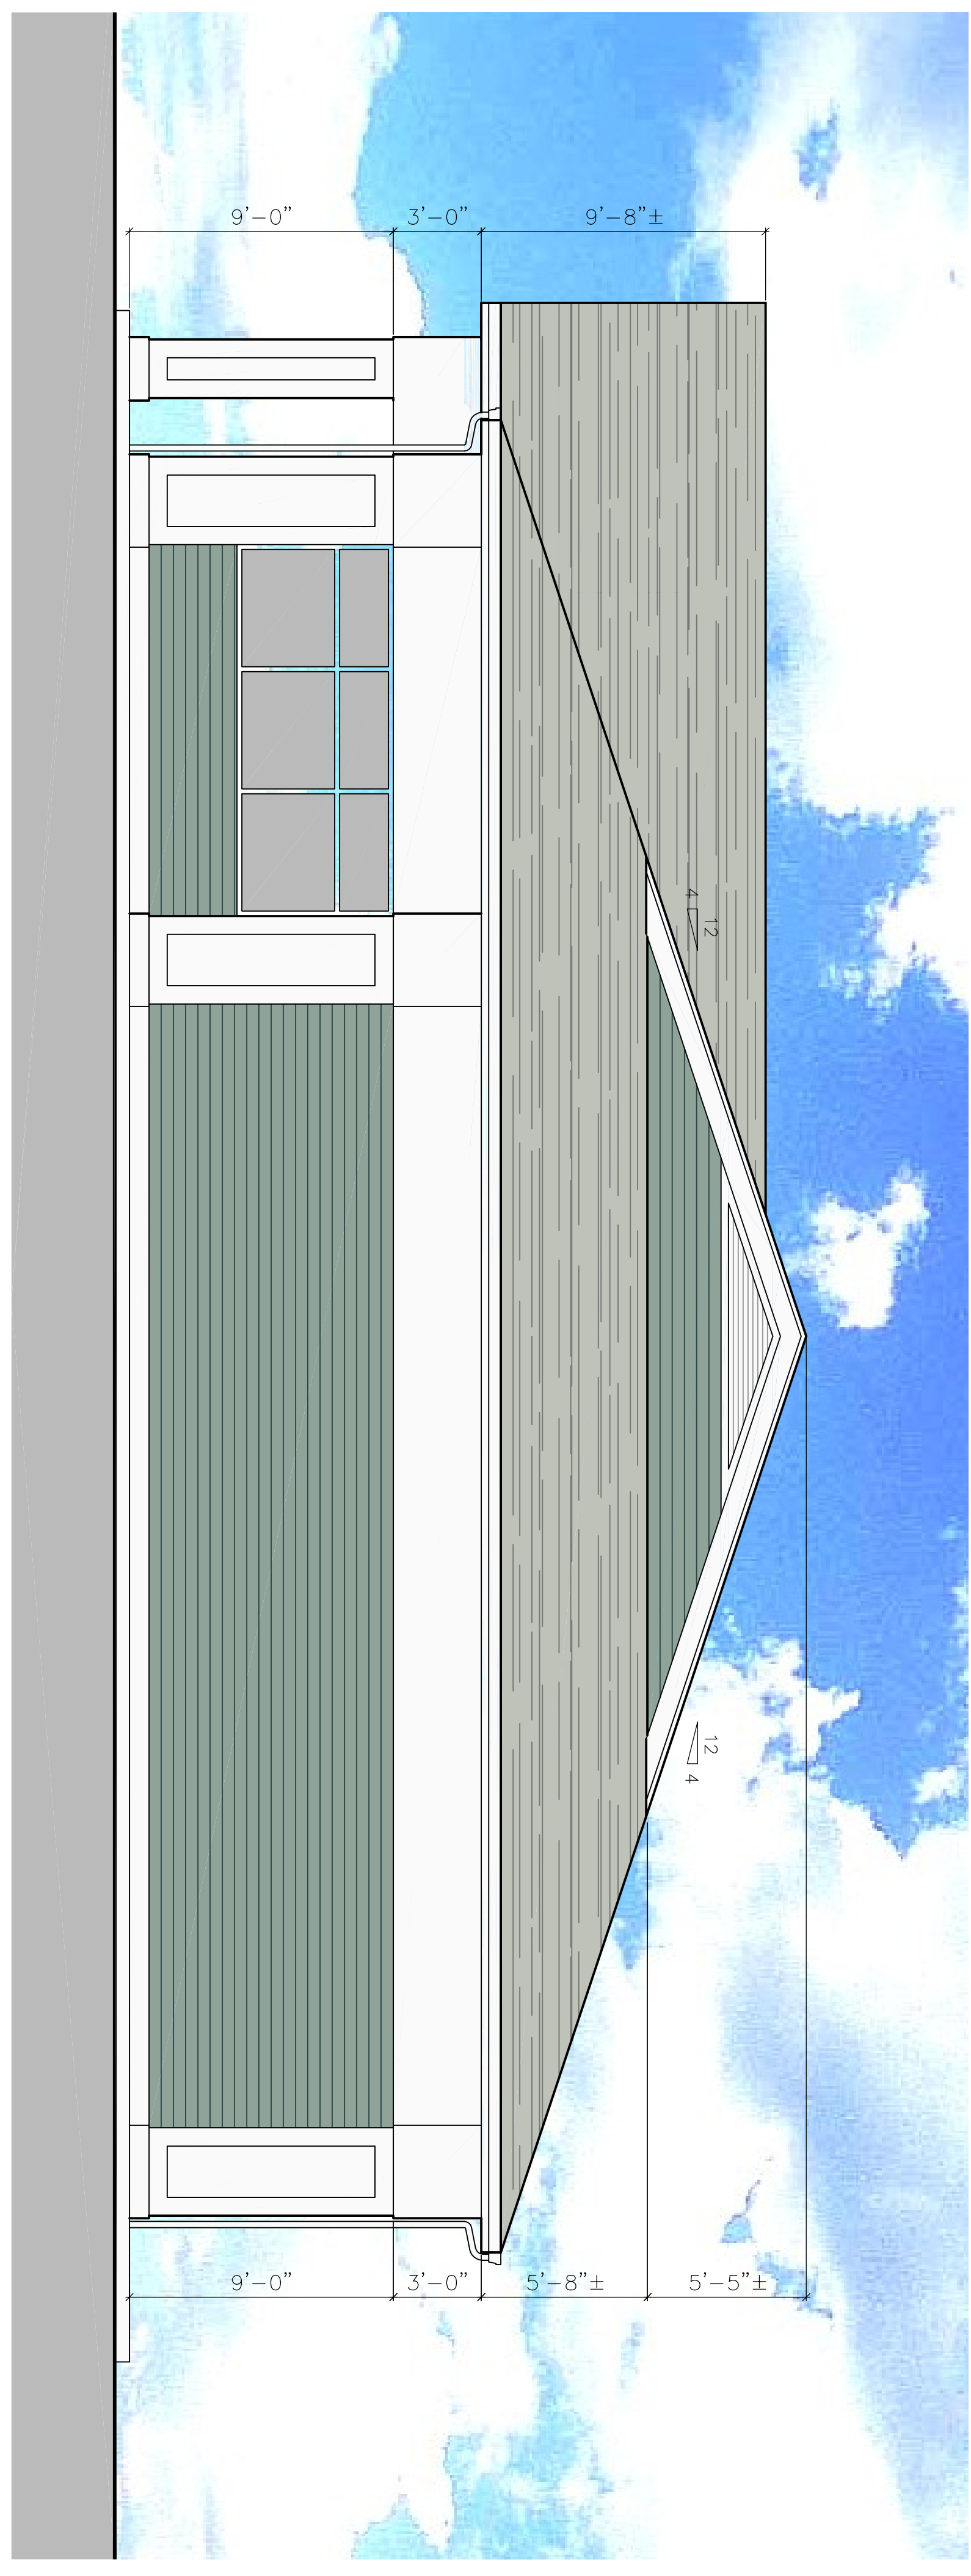

**WEST ELEVATION**  
SCALE: 1/4" = 1'-0"

© BORGHESI BUILDING & ENGINEERING CO., INC.  
 ALL RIGHTS RESERVED. NO PART OF  
 THIS WORK MAY BE REPRODUCED, COPIED,  
 OR TRANSMITTED IN ANY FORM OR BY ANY  
 MEANS, WITHOUT THE PRIOR WRITTEN  
 CONSENT OF BORGHESI BUILDING & ENGINEERING  
 CO., INC.  
 P:\Drawings\MSR\Torrington Farms Service Center\Arch\DWG\_421\_4/29/2021\_9:30:40 AM

SHEET NO. <b>A2A</b>	PROJECT <b>TORRINGTON FARMS SERVICE CENTER</b> #341 PINEWOODS ROAD, TORRINGTON CT
	DRAWN BY: J.B.M. DATE: 04/30/21 APPROVED BY: C.C. SCALE: AS NOTED 2155 EAST MAIN STREET TORRINGTON, CT 06790 860-482-7613 / WEB SITE: www.borghesibuilding.com

REVISIONS

SEAL

