


PROPOSED ADDITION FLOOR PLAN

SCALE: 3/32"=1'-0"

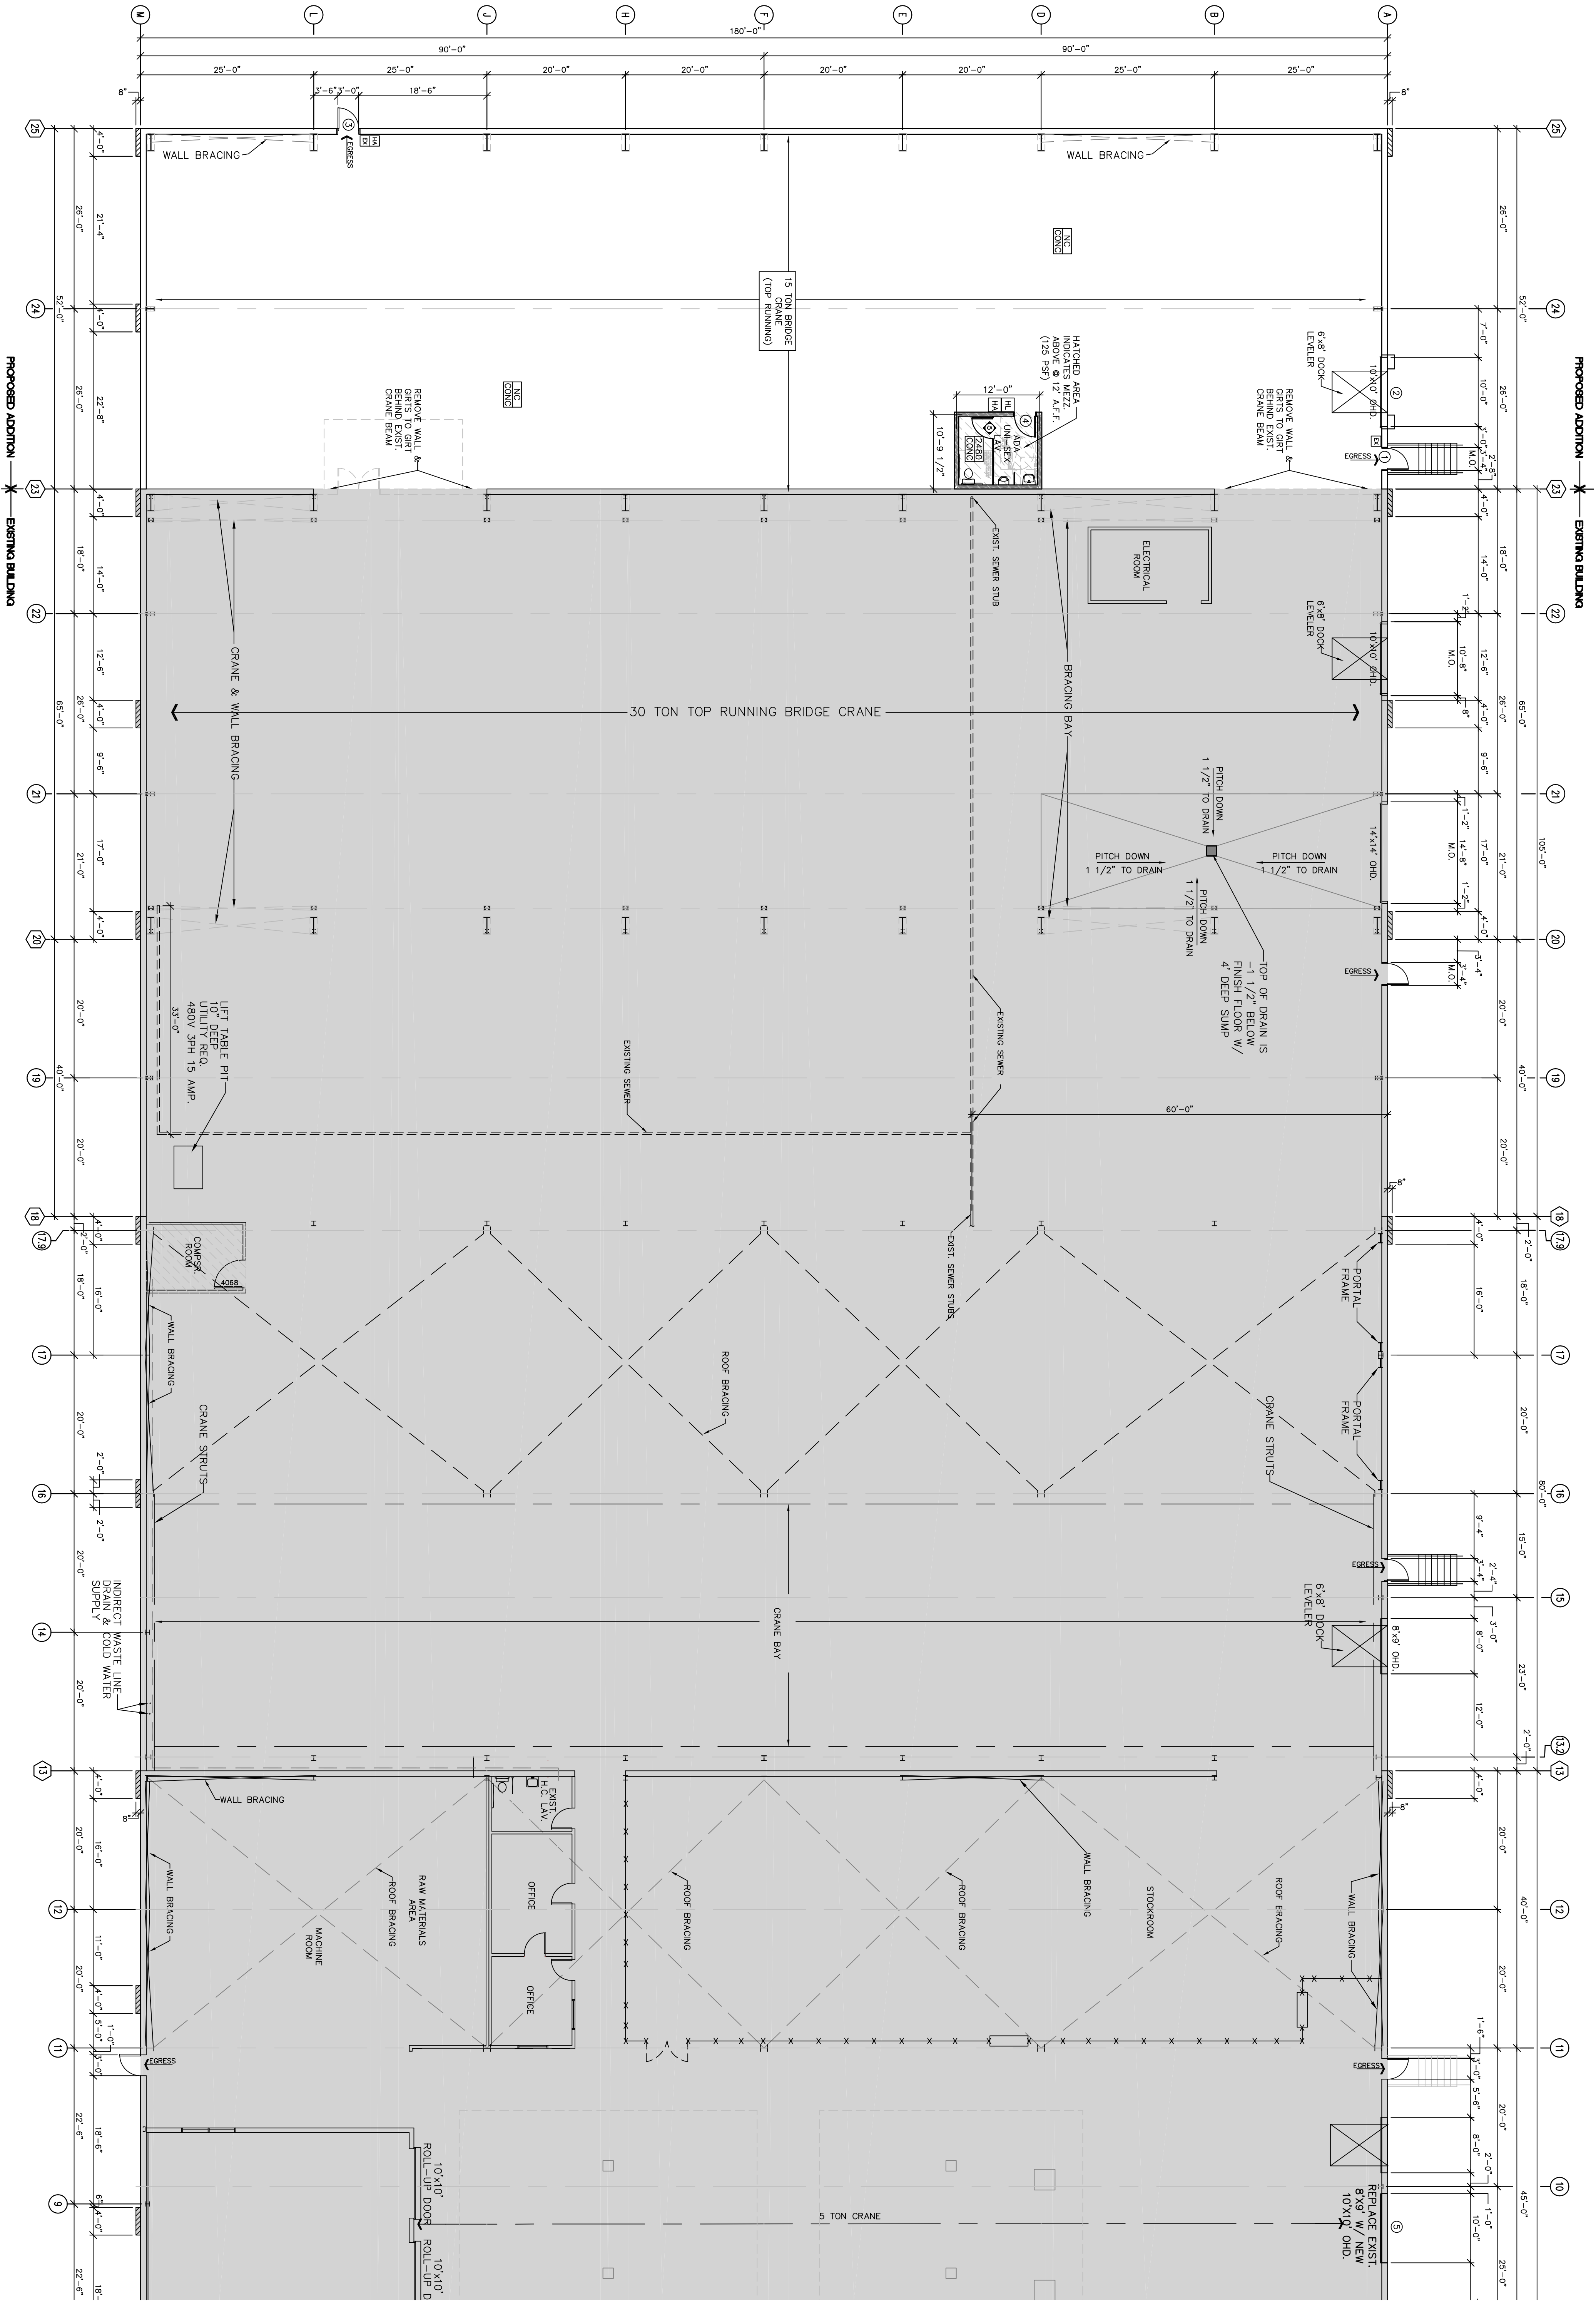

© BORGHESI BUILDING & ENGINEERING CO., INC.
 ALL RIGHTS RESERVED. NO PART OF THIS WORK MAY BE REPRODUCED, DISTRIBUTED, FORM OR BY ANY OTHER MEANS WITHOUT THE PRIOR WRITTEN CONSENT OF BORGHESI BUILDING & ENGINEERING CO., INC.
 P:\Drawings\Wittmann - Addition 2023\Wittmann - Addition 2023-482-7613.dwg, 4/18/2023 11:04:58 AM

PROJECT		WITTMANN USA, INC.	
ADDITION		1 TECHNOLOGY PARK DRIVE, TORRINGTON, CT	
DRAWN BY	J.B.M.	APPROVED BY	C.C.
DATE	04/18/22	SCALE	AS NOTED
2155 EAST MAIN STREET TORRINGTON, CT 06790		860-482-7613 / WEB SITE: www.borghesibuilding.com	

REVISIONS

NO.	DESCRIPTION

SEAL

PLAN NORTH

Borghesi
Building & Engineering Co., Inc.