


ASSESSORS LOT 11
 #111 PUTTER LN
 N/E ROBERT NILSSON CO
 VOL. 856 PG. 207

DEFENTION BASIN
 OUTLET STRUCTURE
 TF=781.2(F)
 6" ORIFICE INV.=776.0
 8" ORIFICE INV.=778.0
 WEIR ELEV.=779.5
 18" N-12 INV.=775.5

ASSESSORS LOT 5
 #371 PINEWOODS RD
 N/E NEW HOPE BAPTIST CHURCH
 VOL. 1308 PG. 811

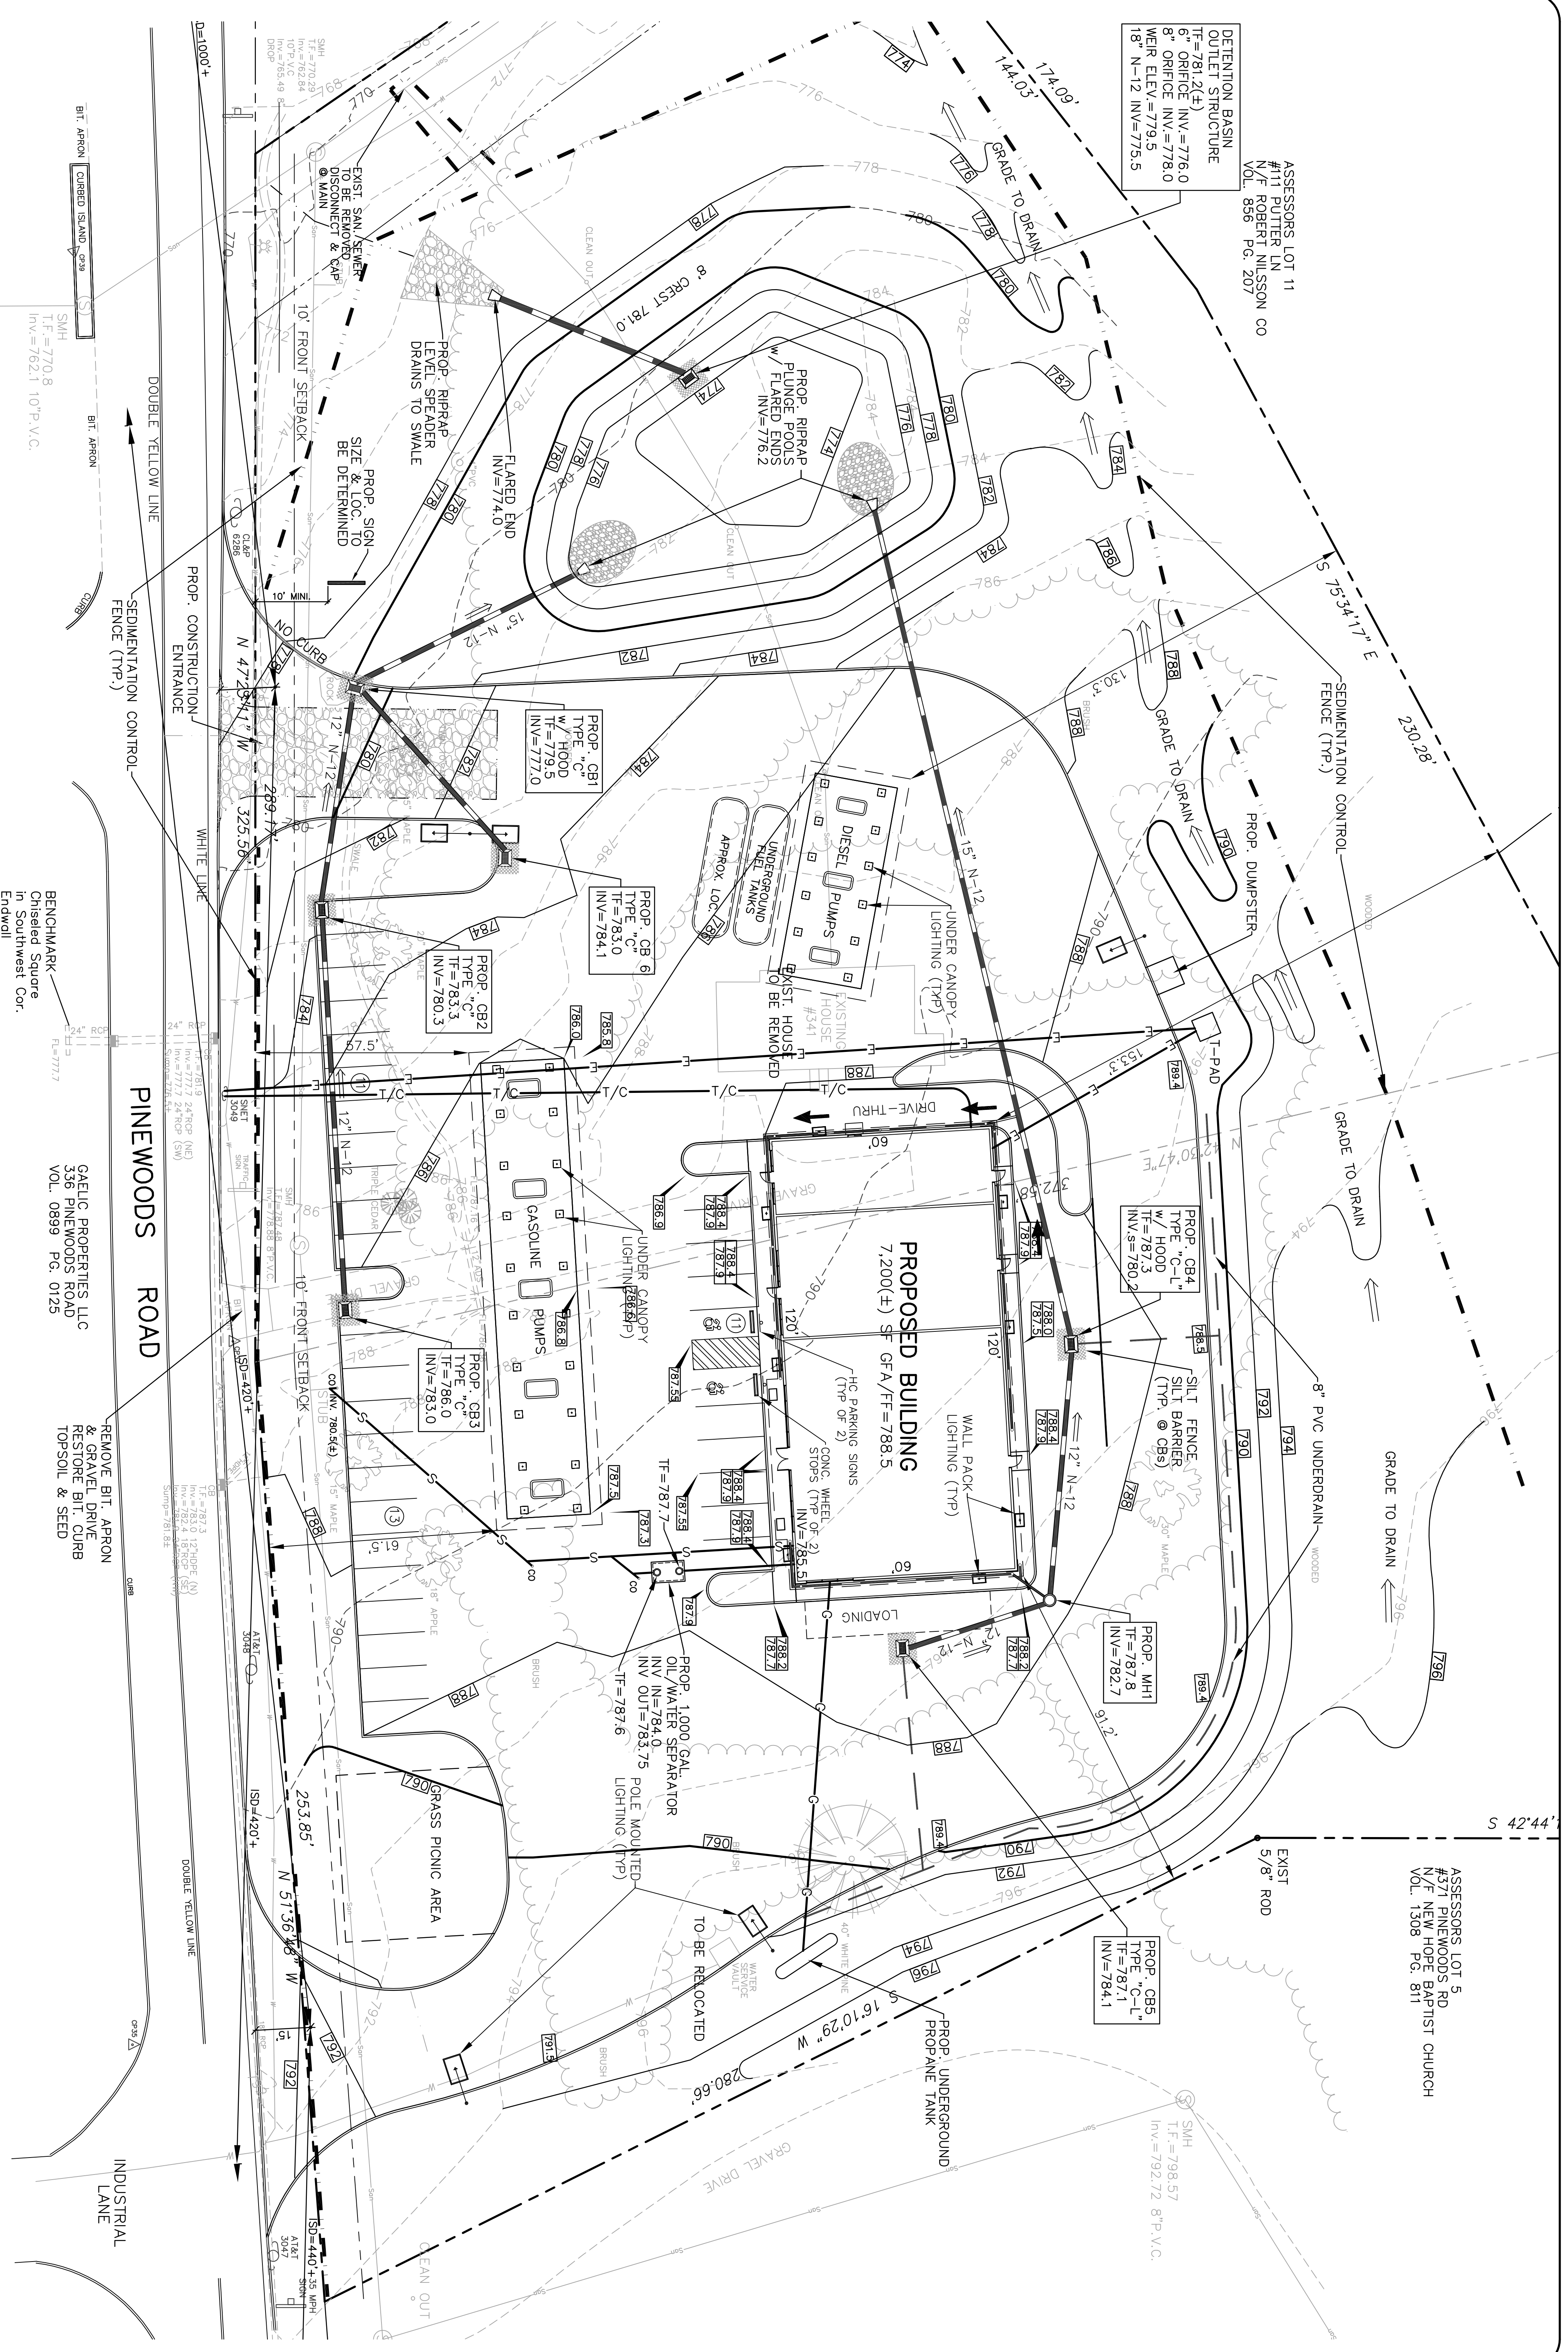

PINEWOODS ROAD
 GAELIC PROPERTIES LLC
 336 PINEWOODS ROAD
 VOL. 0899 PG. 0125

REMOVE BIT. APRON
 & GRAVEL DRIVE
 RESTORE BIT. CURB
 TOPSOIL & SEED

BENCHMARK
 Chiseled Square
 in Southwest Cor.
 Endwall
 Elev.=781.16'
 (NAVD 1988)

SITE PLAN

SCALE: 1"=20'

SHEET NO. SP2	PROJECT TORRINGTON FARMS SERVICE CENTER 341 PINEWOODS ROAD, TORRINGTON, CT 06790	REVISIONS 05-10-21 REV. 01 LIGHTING 06-08-21 REV. 02 PER CITY COMMENTS (MEMO FROM M. CONNOR, CITY PLANNER, DATED 06-01-21; STAFF COMMENTS FROM OTHER RELEVANT CITY DEPT.)	SEAL		
	DRAWN BY: G.R.W. DATE: 05-04-21	APPROVED BY: A.R.B. SCALE: AS NOTED 2155 EAST MAIN STREET TORRINGTON, CT 06790 860-482-7613; WEB: WWW.BORGHESIBUILDING.COM			