


RESERVED AREA FOR SNOW STORAGE.
NO DRIVEWAYS, LIGHT POLES, OR FIRE
HYDRANTS WITHIN RESERVED AREA.

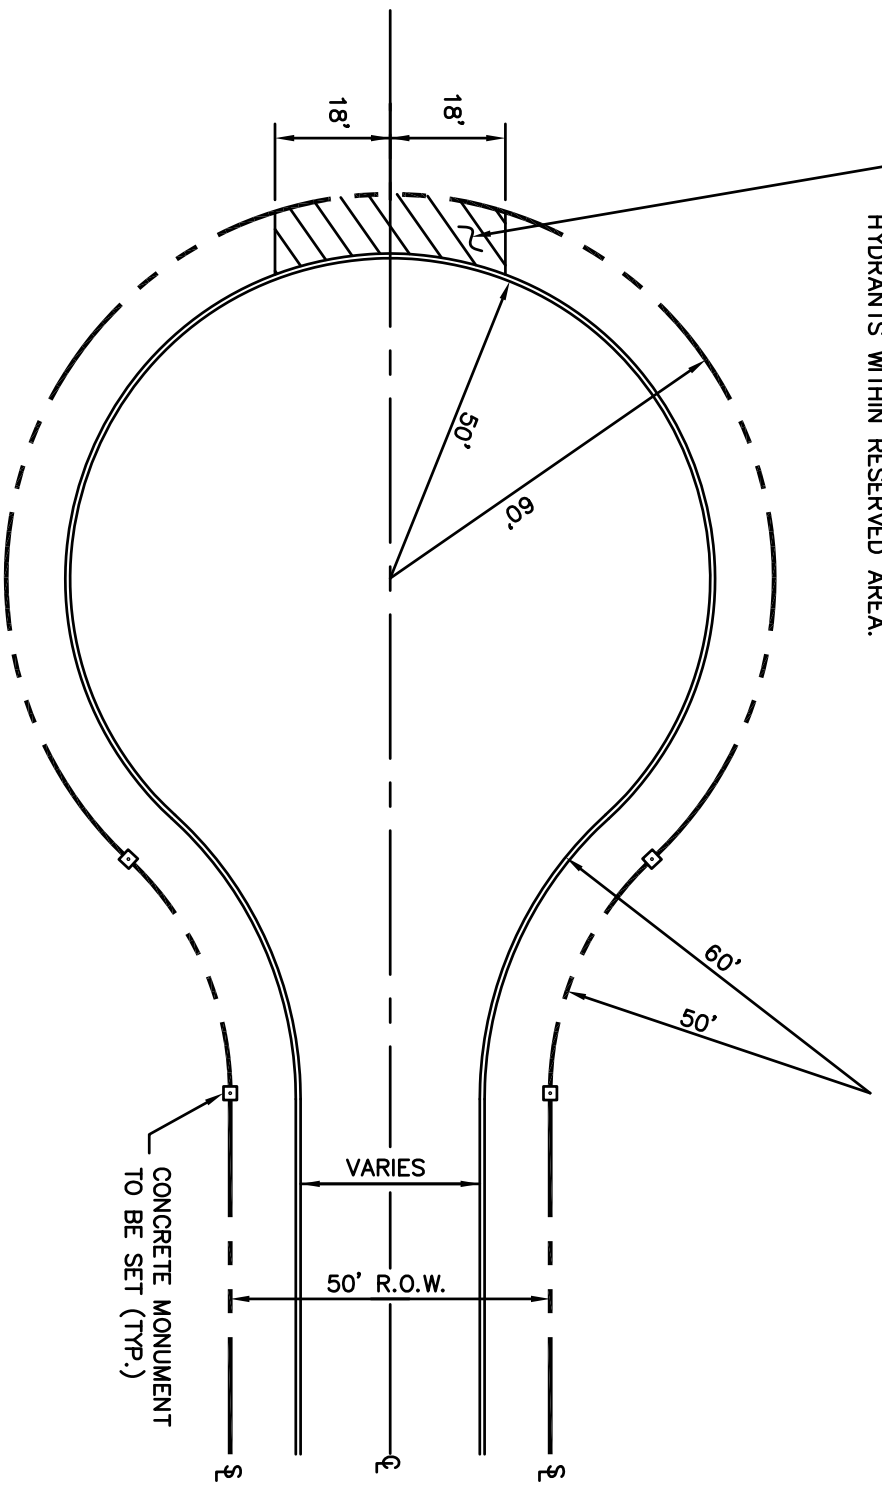

NOTES:

1. THE MINIMUM AND MAXIMUM GUTTER SLOPE TO THE P.C. OF THE CUL-DE-SAC SHALL BE 2% AND 5% RESPECTIVELY.

SECTION 1.2

SCALE N.T.S.	CITY OF TORRINGTON Engineering Department
APPROVED	
RV. DATE	
JAN. 2002	
AUG. 2011	
	PERMANENT CUL-DE-SAC