


SECTION 1.4 TEMPORARY

NO SCALE

NOTES:

1. THESE SECTION DETAILS APPLY TO PERPENDICULAR AND LONGITUDINAL TRENCH CUTS FOR ALL ROADS WITH PCI RATING OF 72 OR LESS
2. FOR ROADS WITH PCI OF 73-100 SEE DETAIL SECTION 1.41
3. PERMANENT PAVEMENT REPAIR SHALL BE COMPLETED BETWEEN 6 AND 12 MONTHS AFTER TEMPORARY PAVEMENT REPAIR IS INSTALLED.
4. PERMANENT FINISHED TRENCH REPAIR WIDTH TO BE MINIMUM 52" WIDE TO ALLOW FOR USE OF SELF PROPELLED DOUBLE DRUM ROLLER.
5. SHORING REQUIRED PER OSHA STANDARDS.
6. IF EDGE OF TRENCH (AT CUTBACK) IS WITHIN (2) TWO FEET OF CURB OR EDGE OF PAVEMENT, THEN REMOVE AND PAVE FINISH COURSE FULL WIDTH.

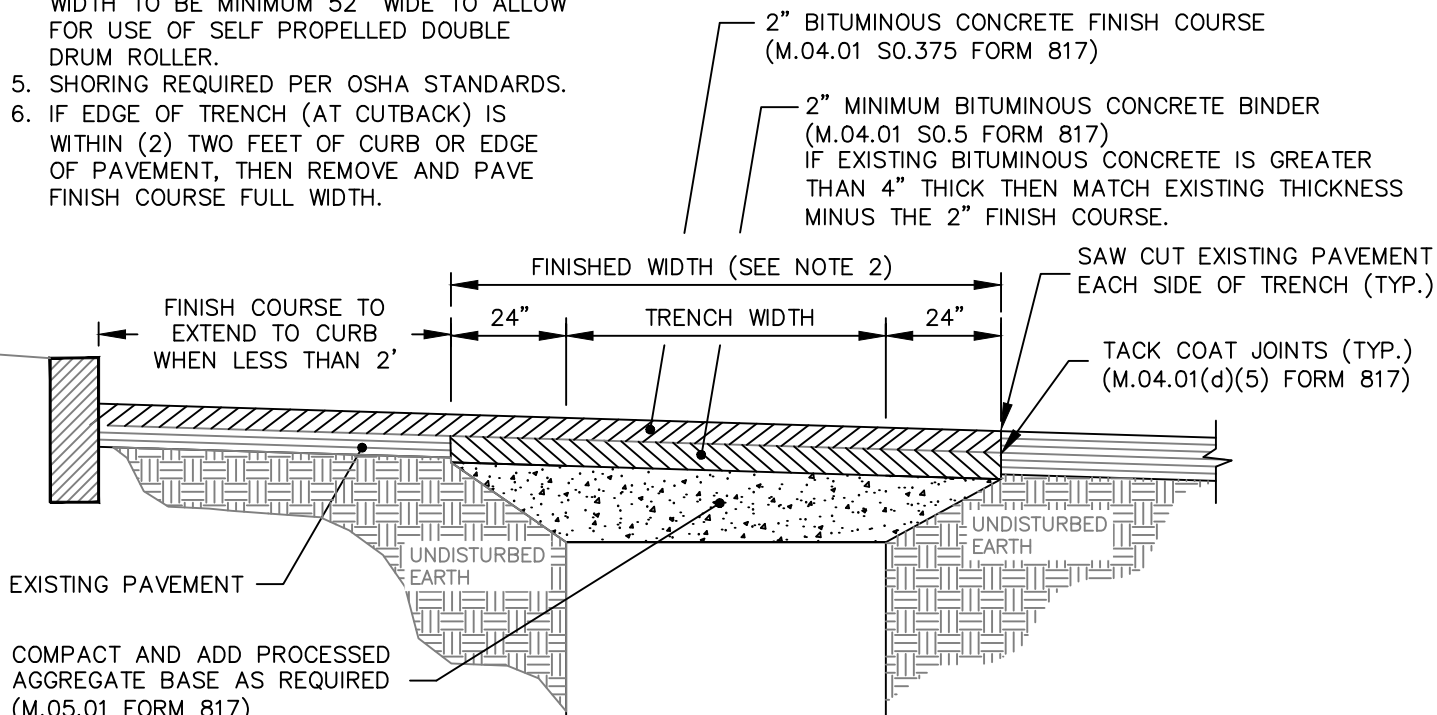

SECTION 1.5 PERMANENT

NO SCALE

Approved
3/2021

Date
4/2000

Revision
3/2021

CITY OF TORRINGTON
Engineering Department

PAVEMENT REPAIR FOR
TRENCH CUTS
SECTION 1.4 & 1.5