

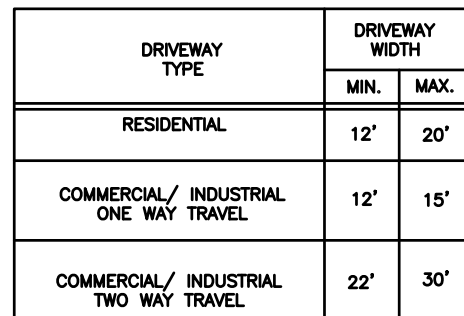


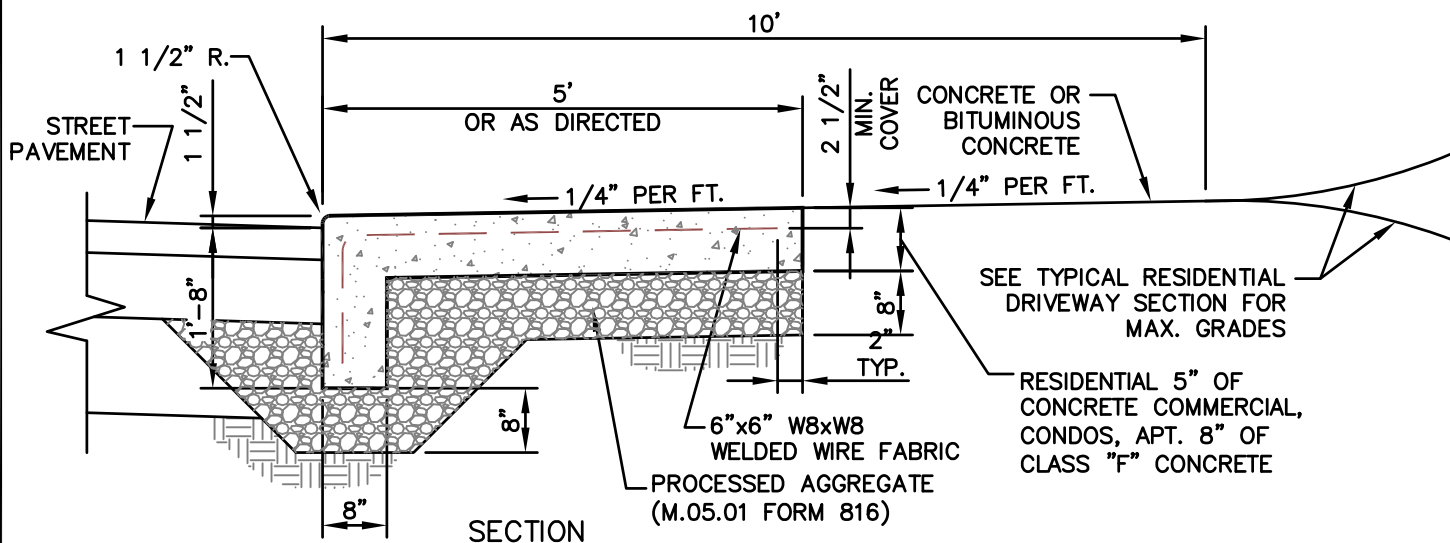

NOTES:

1. CONCRETE—M.0301 TO BE CLASS 'F' CONCRETE, 4000 PSI. (28 DAYS)
2. INSTALL 6"x6" W8.0XW8.0 WELDED WIRE FABRIC IN CONCRETE SECTIONS.
3. STONE, CONCRETE OR BRICK PAVERS SHALL NOT BE USED IN ANY APRON WITHIN THE CITY RIGHT WAY.
4. SALTGUARD PROSOCO SEALER.
5. 1/2" X 12" STEEL DOWELS AT ENDS

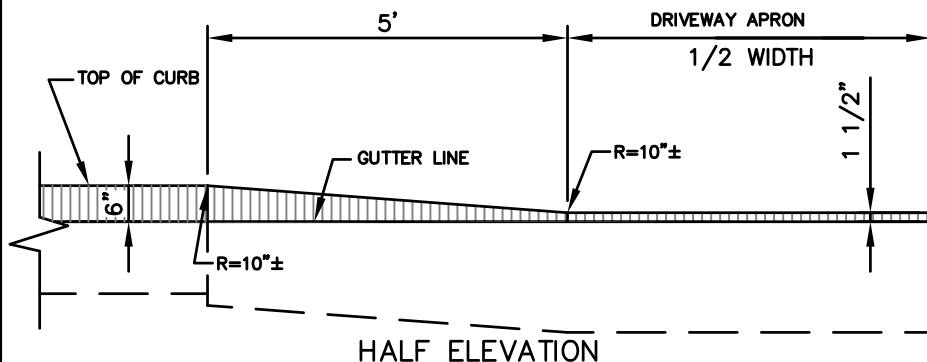

CONCRETE DRIVEWAY APRON WHERE SIDEWALK ADJOINS CURBING

NO SCALE

SCALE
N.T.S.

APPROVED

RV.	DATE
JAN.	2002
AUG.	2011

CITY OF TORRINGTON
Engineering Department

CONCRETE APRON WITH
SIDEWALK ADJOINING
CURB