




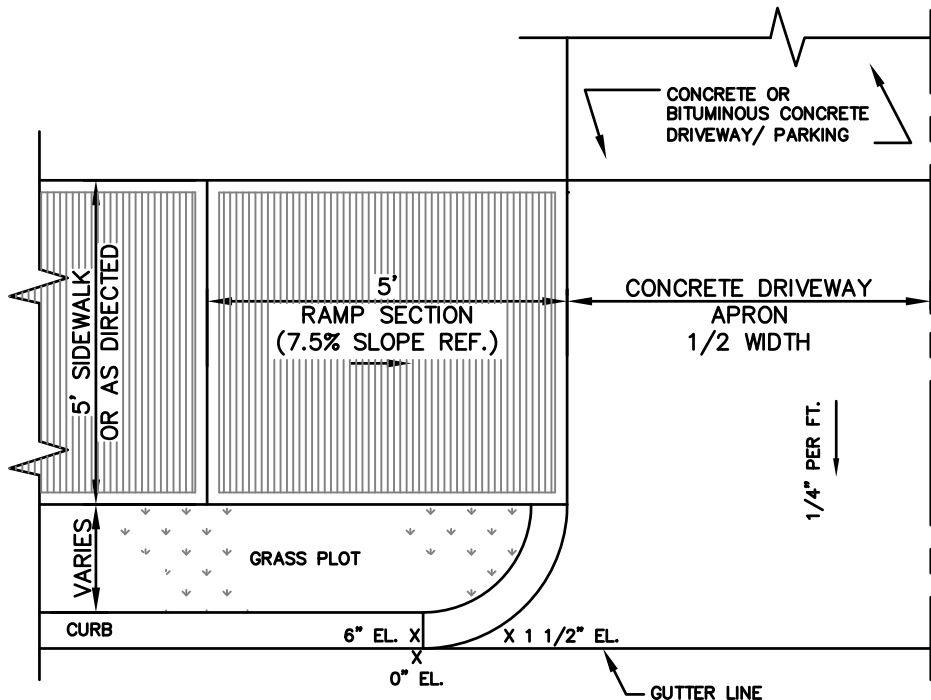

DRIVEWAY TYPE	DRIVEWAY WIDTH	
	MIN.	MAX.
RESIDENTIAL	12'	20'
COMMERCIAL/INDUSTRIAL ONE WAY TRAVEL	12'	15'
COMMERCIAL/INDUSTRIAL TWO WAY TRAVEL	22'	30'

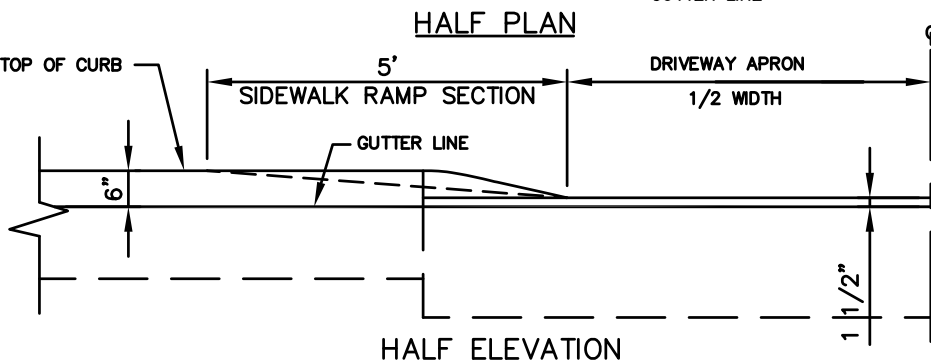

- NOTES:**
1. CONCRETE M.03.01 TO BE CLASS 'F' CONCRETE, 4000PSI. (28 DAYS)
 2. INSTALL 6"x6" W8.0XW8.0 WELDED WIRE FABRIC IN CONCRETE SECTIONS.
 3. STONE, CONCRETE OR BRICK PAVERS SHALL NOT BE USED IN ANY APRON WITHIN THE CITY RIGHT OF WAY.
 4. SALTGUARD PROSOCO SEALER

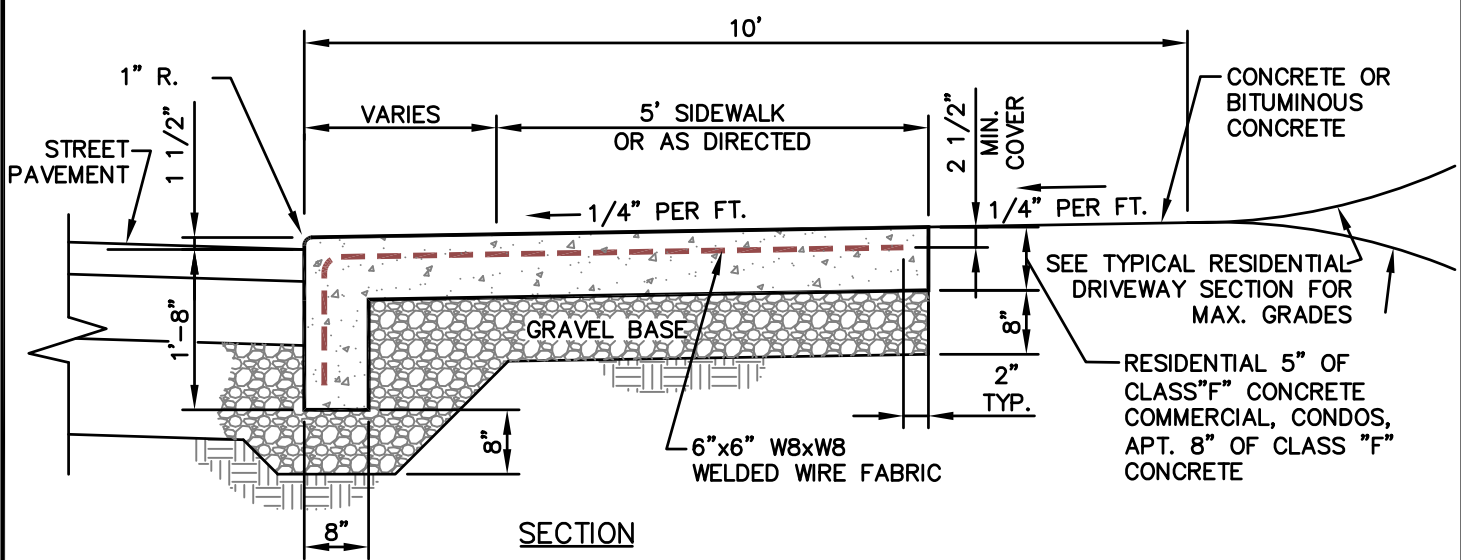

CONCRETE DRIVEWAY APRON

WHERE SIDEWALK IS SEPARATED FORM CURBING BY GRASS PLOT
NO SCALE

SECTION 2.4

SCALE N.T.S.	CITY OF TORRINGTON Engineering Department
APPROVED	
RV. DATE JAN. 2002 AUG. 2011	CONCRETE APRON WITH SIDEWALK SEPARATED FROM CURB BY GRASS PLOT