



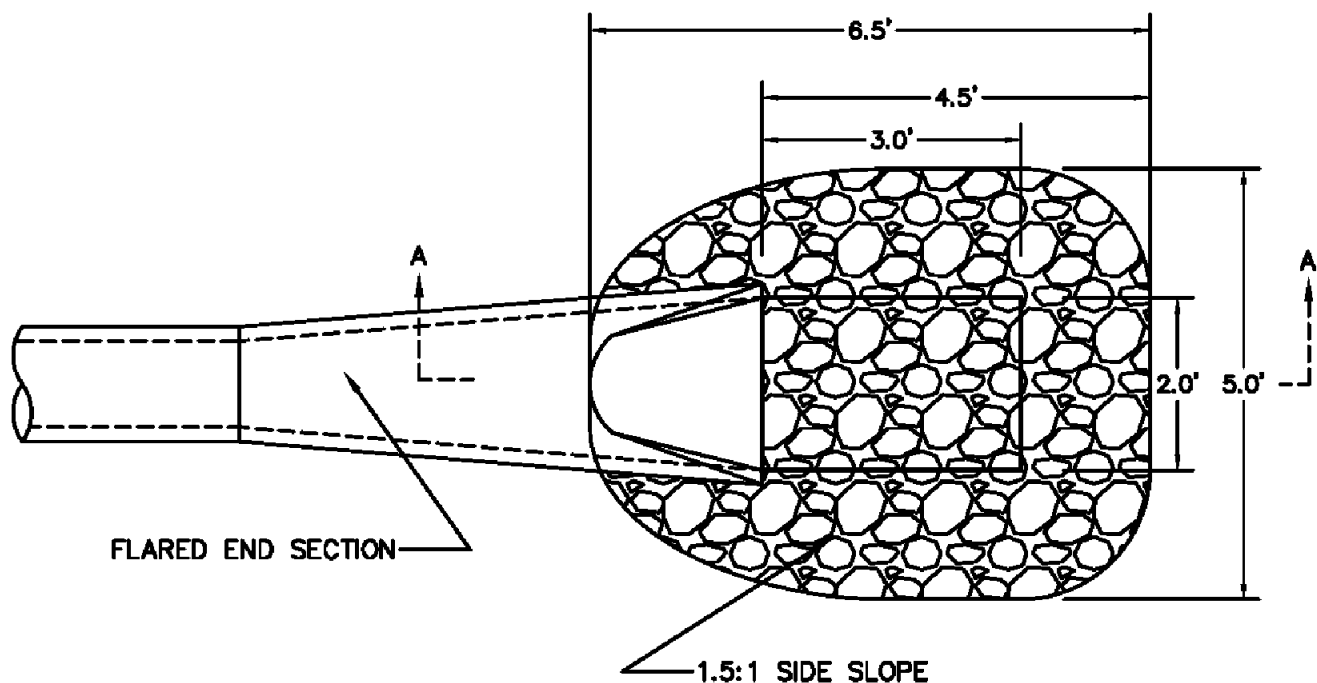

PLAN VIEW

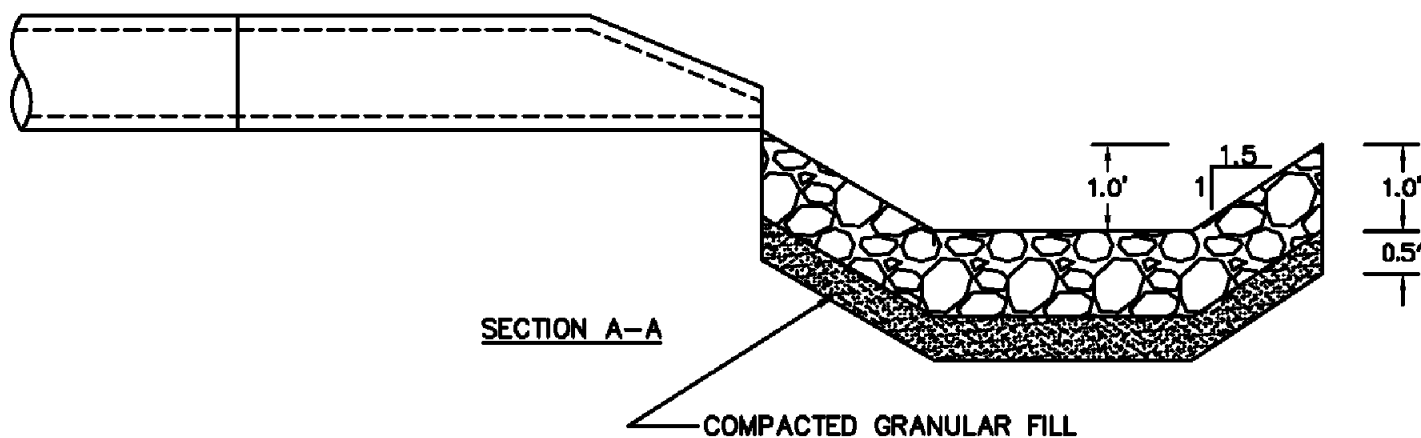

NOTES:
1. RIPRAP TO BE GROUTED AS
PER SPECIFICATIONS

SCALE N.T.S.	CITY OF TORRINGTON Engineering Department
APPROVED	
RV. DATE FEB. 2007 AUG. 2011	OUTLET PROTECTION