


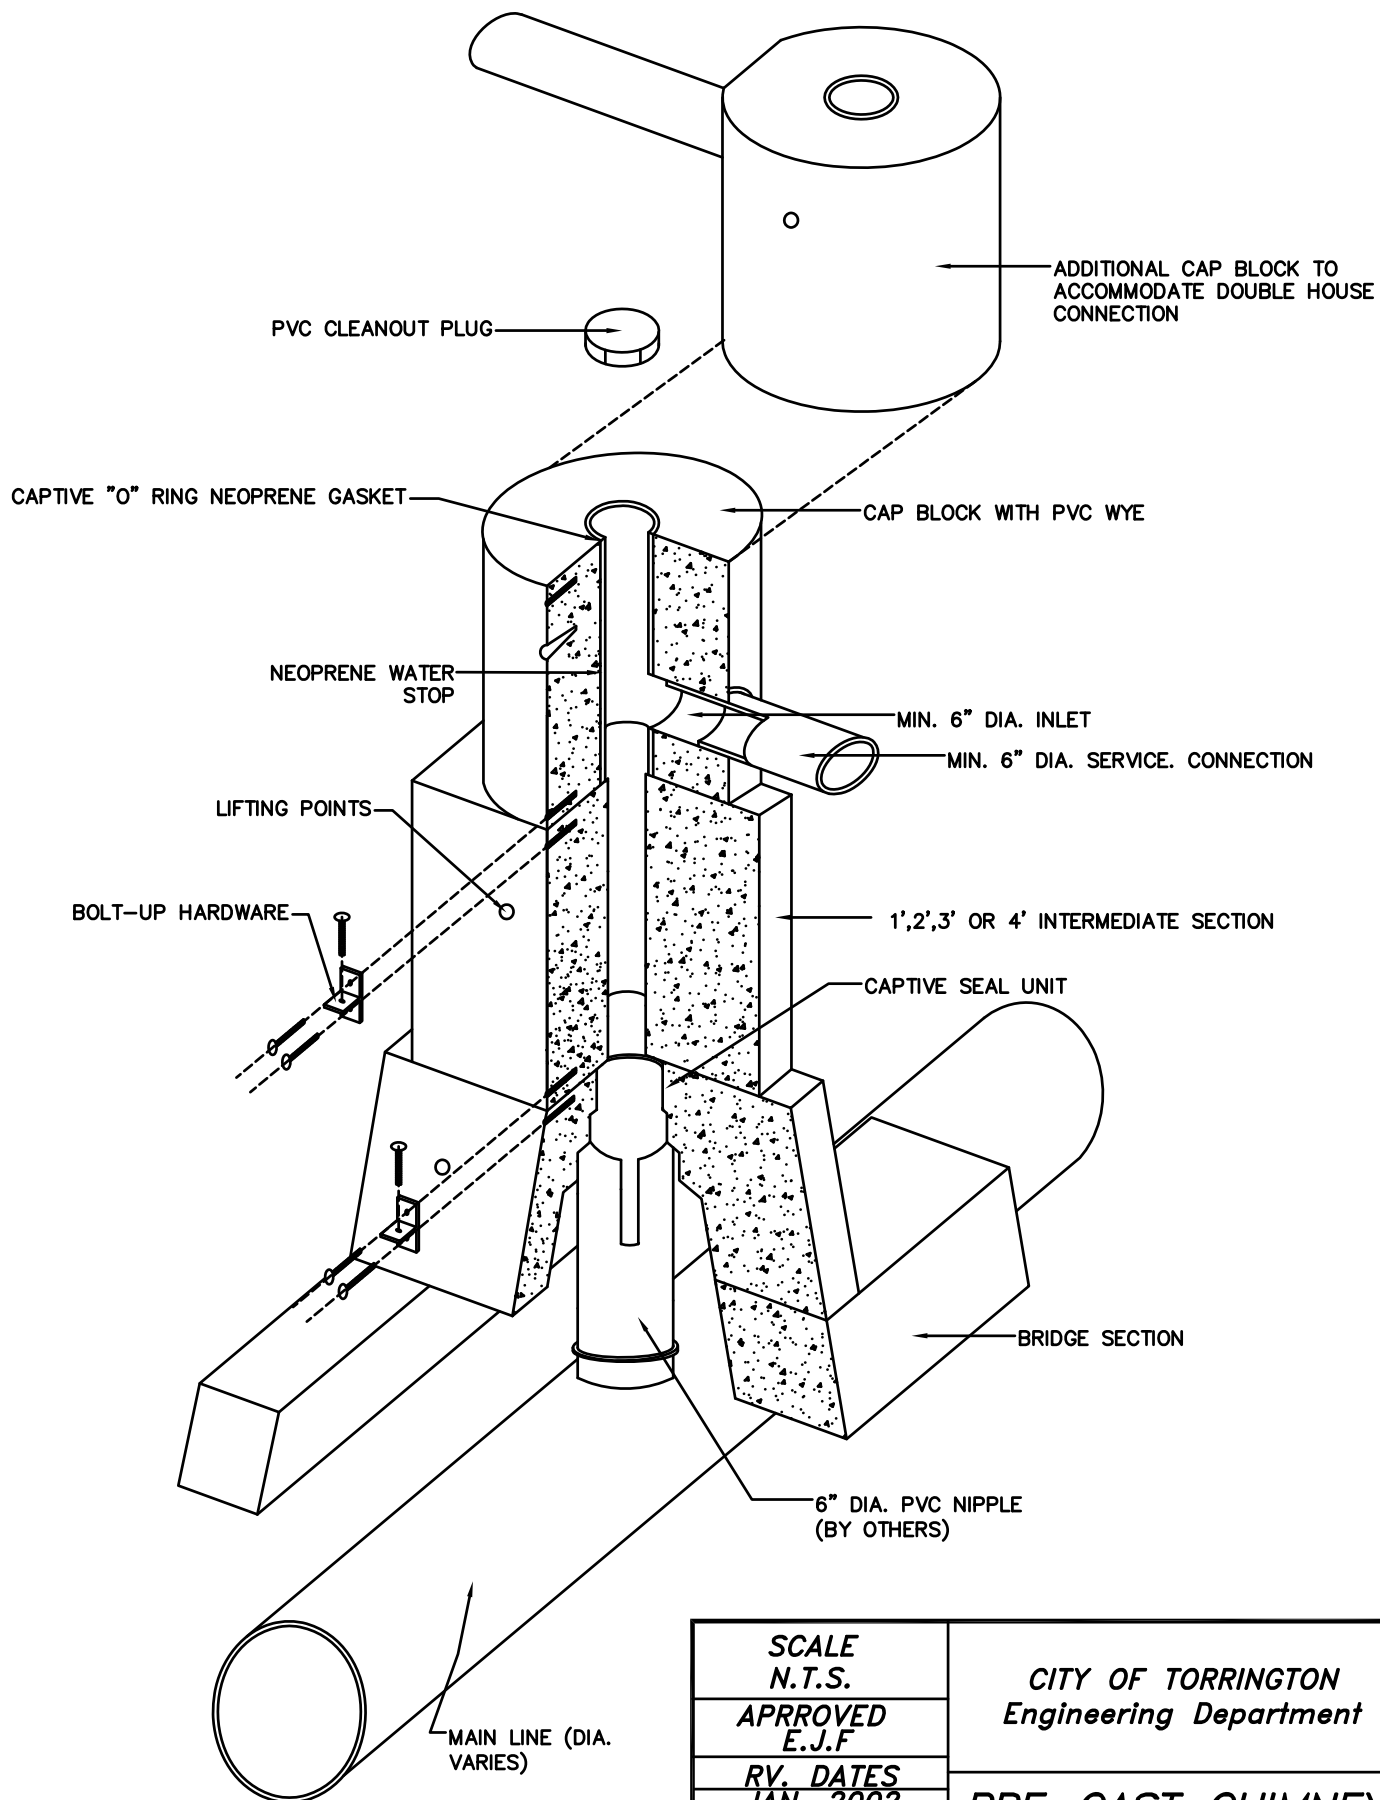

SCALE N.T.S.	CITY OF TORRINGTON Engineering Department
APPROVED E.J.F	
RV. DATES JAN. 2002 JUL. 2010 AUG. 2011	PRE-CAST CHIMNEY SEWER CONNECTION