


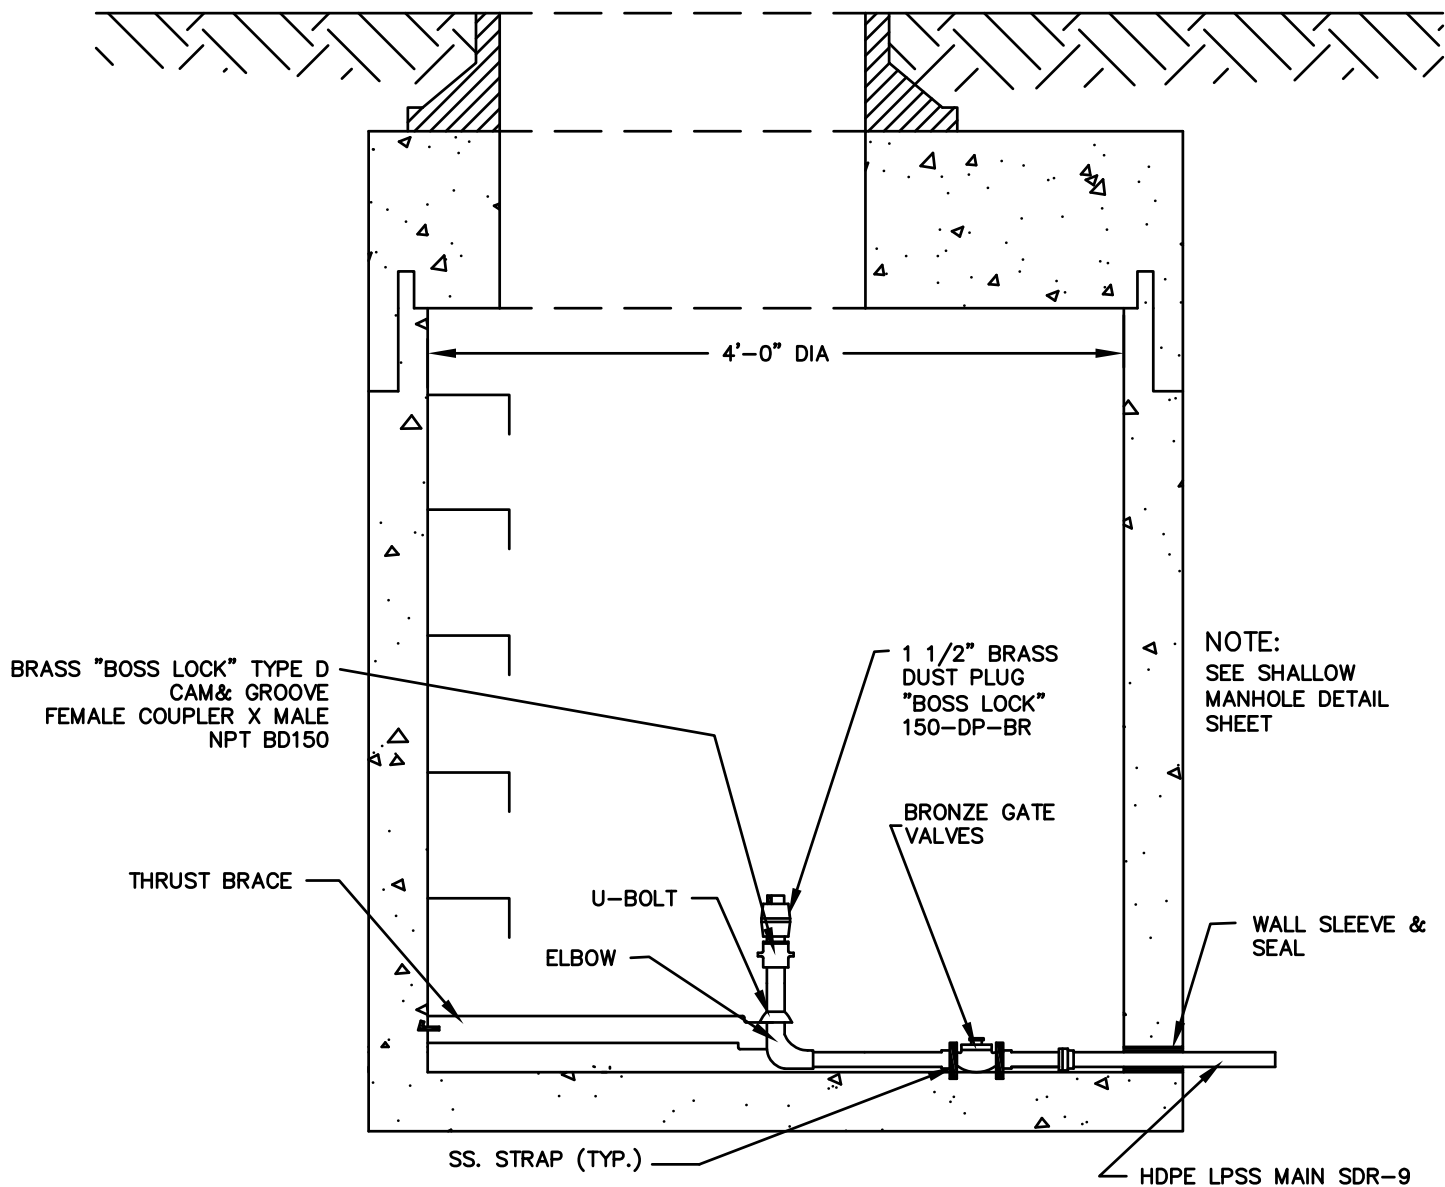

END OF LINE FLUSHING DETAIL

SECTION 5.18

SCALE N.T.S.	CITY OF TORRINGTON Engineering Department
APPROVED E.J.F	
RV. DATE	LOW PRESSURE SANITARY SEWER END OF LINE
JAN. 2002	
JUL. 2010	
AUG. 2011	
DEC. 2012	