

City of Torrington

ENGINEERING DEPARTMENT
(860) 489-2234



140 Main Street • City Hall
Torrington, CT 06790-5245
Fax: (860) 489-2550

ADDENDUM No. 1

DATE ISSUED: February 7, 2022

RE: REPLACEMENT OF VARIOUS CURBS AND SIDEWALKS - PROJECT 2023.4

BID # VCS 027-021523


All bidders are hereby advised of the following amendments to the Contract Bid Documents, which are hereby made an integral part of the specifications for the subject project, prepared by The City of Torrington, to the same extent as all other documents. All work shall conform to the standards and provisions of same.

Bids submitted shall be deemed to include the Contract Document information as shown in Addendum No. 1. General bidders shall notify sub-bidders that may be affected by this addendum as applicable. Bidders shall be required to acknowledge receipt of this Addendum in the space provided on the Bid Proposal Form, Page BP-1. Failure to acknowledge this Addendum by the Bidder may result in the rejection of their bid. Bidders are directed to review changes to all portions of the work as changes to one portion may affect the work of another.

1. Replace detail 3.5B/SD-3B with 3.5B/SD-3B Revision 1.0 dated 2-7-2023

BID #VCS 027-021523 - REPLACEMENT OF VARIOUS CURBS AND SIDEWALKS - PROJECT 2023.4

END OF ADDENDUM No. 1

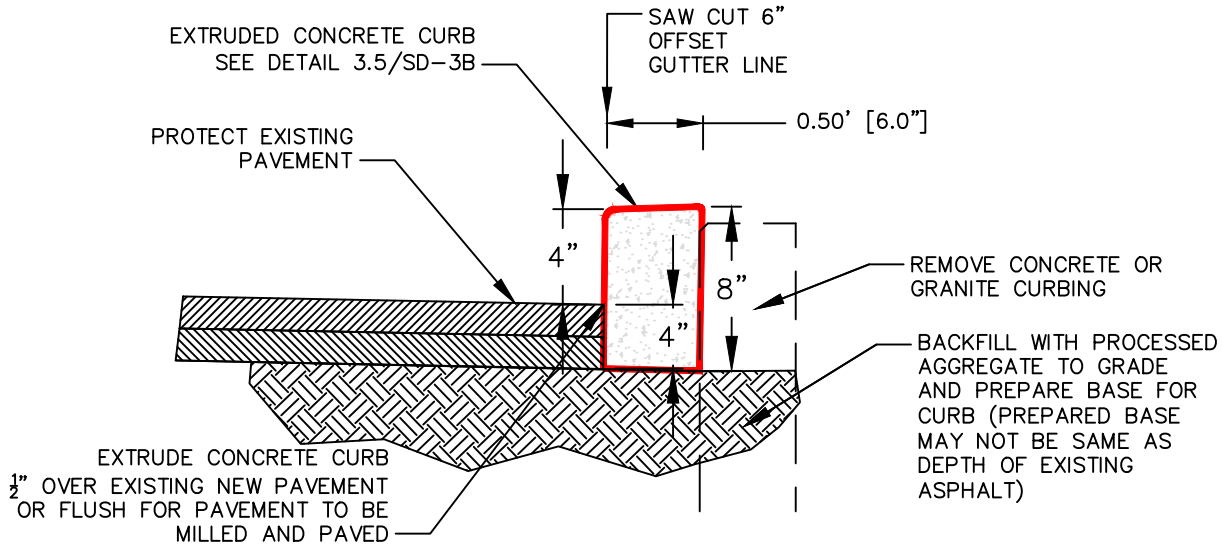

SEQUENCE OF CONSTRUCTION NOTES:

1. SAWCUT 6" OFF EXISTING GUTTERLINE STRAIGHT AND PARALLEL WITH CENTERLINE
2. PROTECT EXISTING PAVEMENT EDGE
3. CAREFULLY REMOVE EXISTING CURBING SIDEWALK & PAVEMENT
4. PREPARE MIN 6" PROCESSED AGGREGATE BASE TO DEPTH AS SHOWN
5. EXTRUDE CURBING AS SPECIFIED
6. BACKFILL BEHIND THE CURB AS REQUIRED FOR OTHER WORK

3.5B

SD-3B

EXTRUDED CONCRETE CURB DETAIL
 REPLACE CONCRETE OR GRANITE CURBING
 REVISION 1.0 - 2/07/2023

REVISIONS

#	DATE	COMMENTS	BY
1	2/07/23	ISSUED FOR REVIEW	MIA
2	2/07/23	ISSUED FOR USE	PK
3			
4			
5			
6			

Plan Showing
 EXTRUDED CONCRETE CURB DETAIL
 REPLACE CONCRETE OR
 GRANITE CURBING
 REVISION 1.0 - 2/07/2023

City of Torrington Engineering Department

FEBRUARY, 2023
 Horiz Scale: AS SHOWN
 Vert Scale: AS SHOWN



Drawn by: MIA
 Checked by: PK

DETAIL: 3.5B

IMPORTANT NOTE:
 UNDERGROUND UTILITIES ARE APPROXIMATE
 PRIOR TO ANY EXCAVATION OR CONSTRUCTION CONTACT -
 "CALL BEFORE YOU DIG" 1-800-822-4455

1 INCH