



1 PROPOSED CONCRETE SIDEWALK DETAIL
C-8 NOT TO SCALE

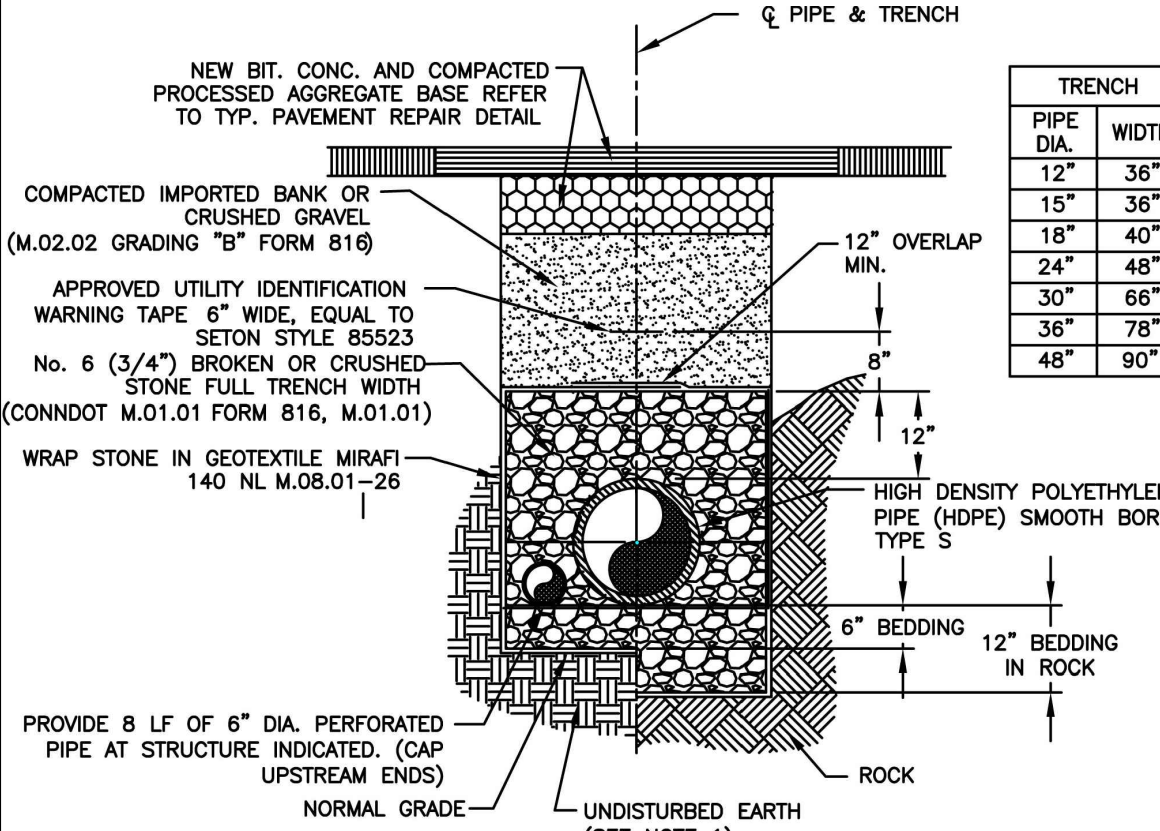

2 PROPOSED STORM PIPE DETAIL
C-8 NOT TO SCALE

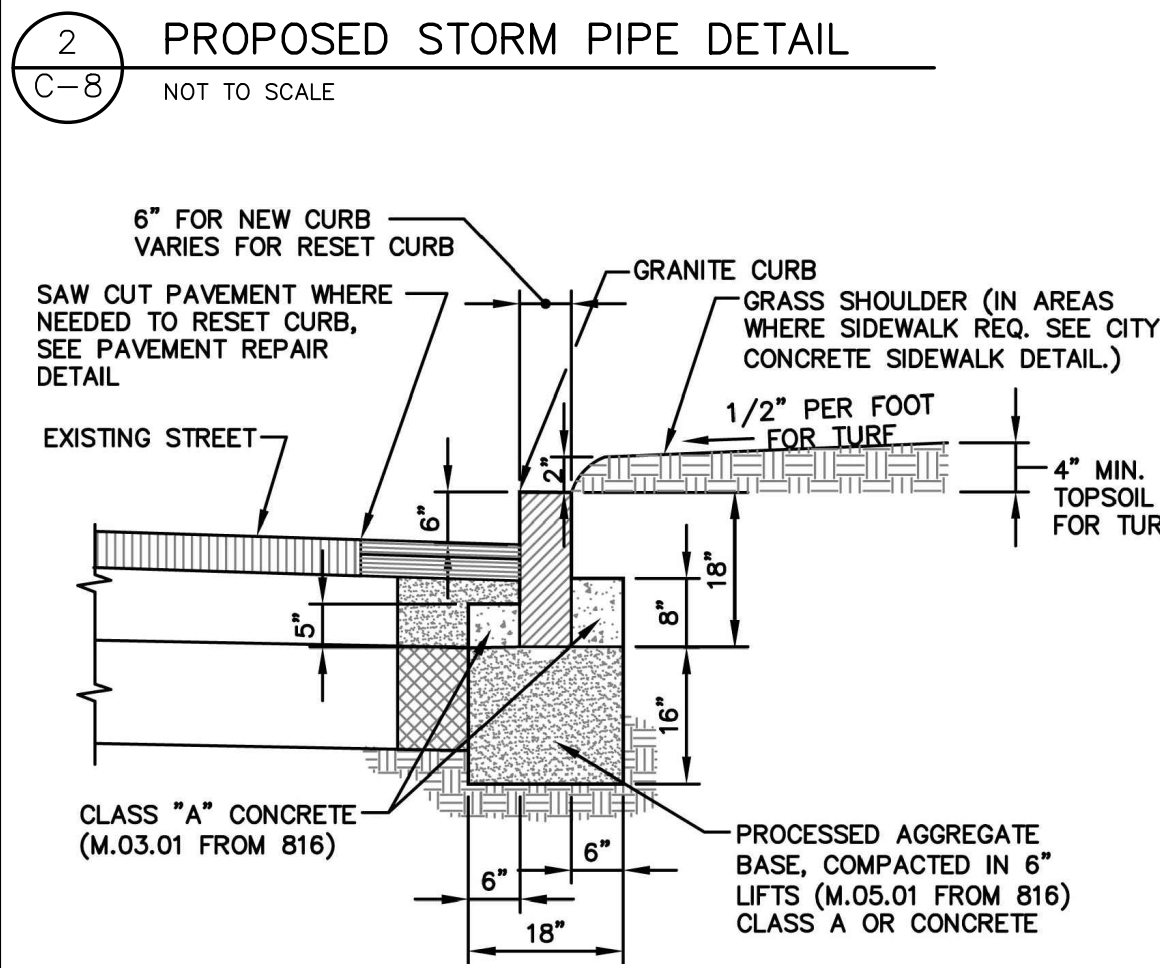


3 PROPOSED GRANITE CURB DETAIL
C-8 NOT TO SCALE


APPROVED BY PLANNING AND ZONING COMMISSION:

1. FINAL APPROVAL: _____ CHAIRMAN
DATE: _____ EXPIRATION DATE: _____


2. CONDITIONAL APPROVAL: _____ CHAIRMAN
DATE: _____ EXPIRATION DATE: _____

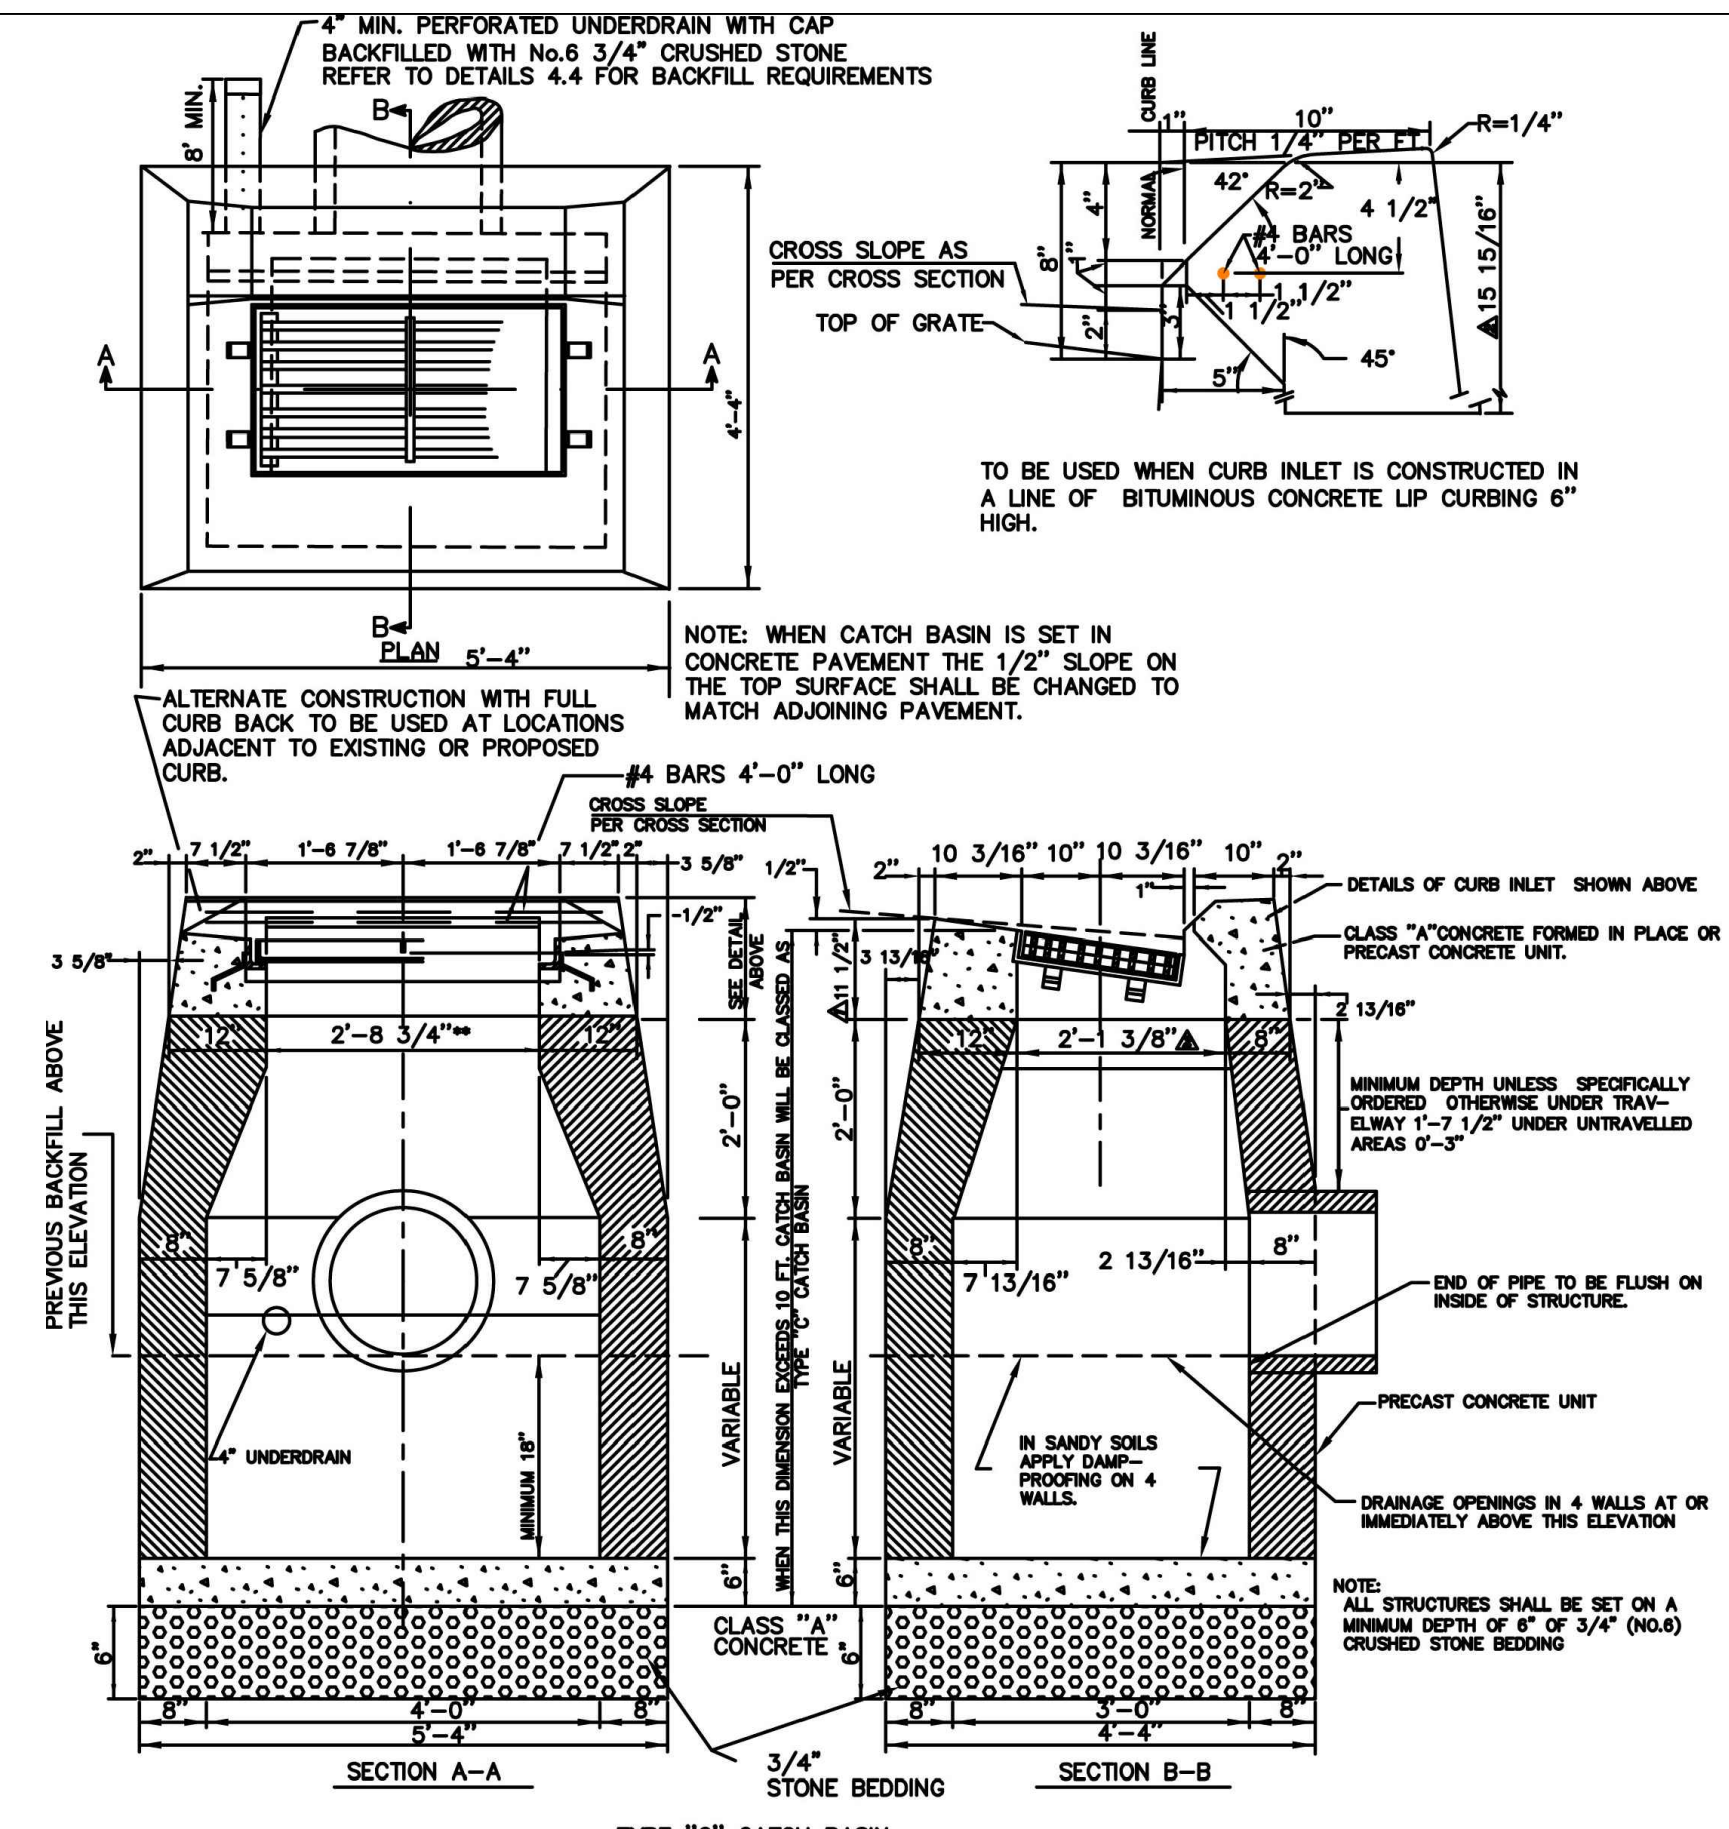


4 PROPOSED TYPE "C" CATCH BASIN DETAIL
C-8 NOT TO SCALE

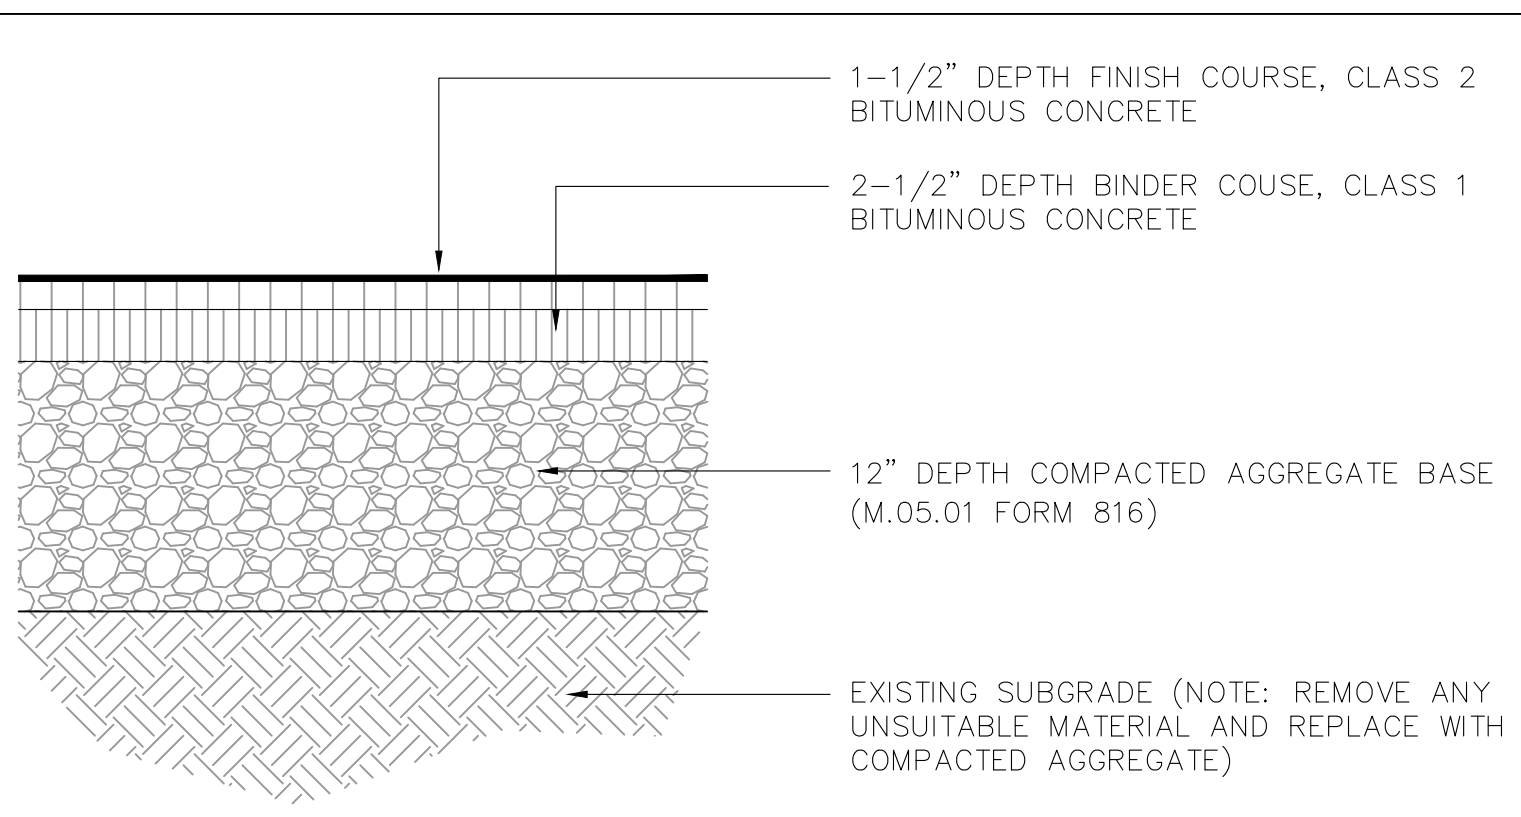


5 PROPOSED BITUMINOUS CONCRETE PAVEMENT DETAIL
C-8 NOT TO SCALE

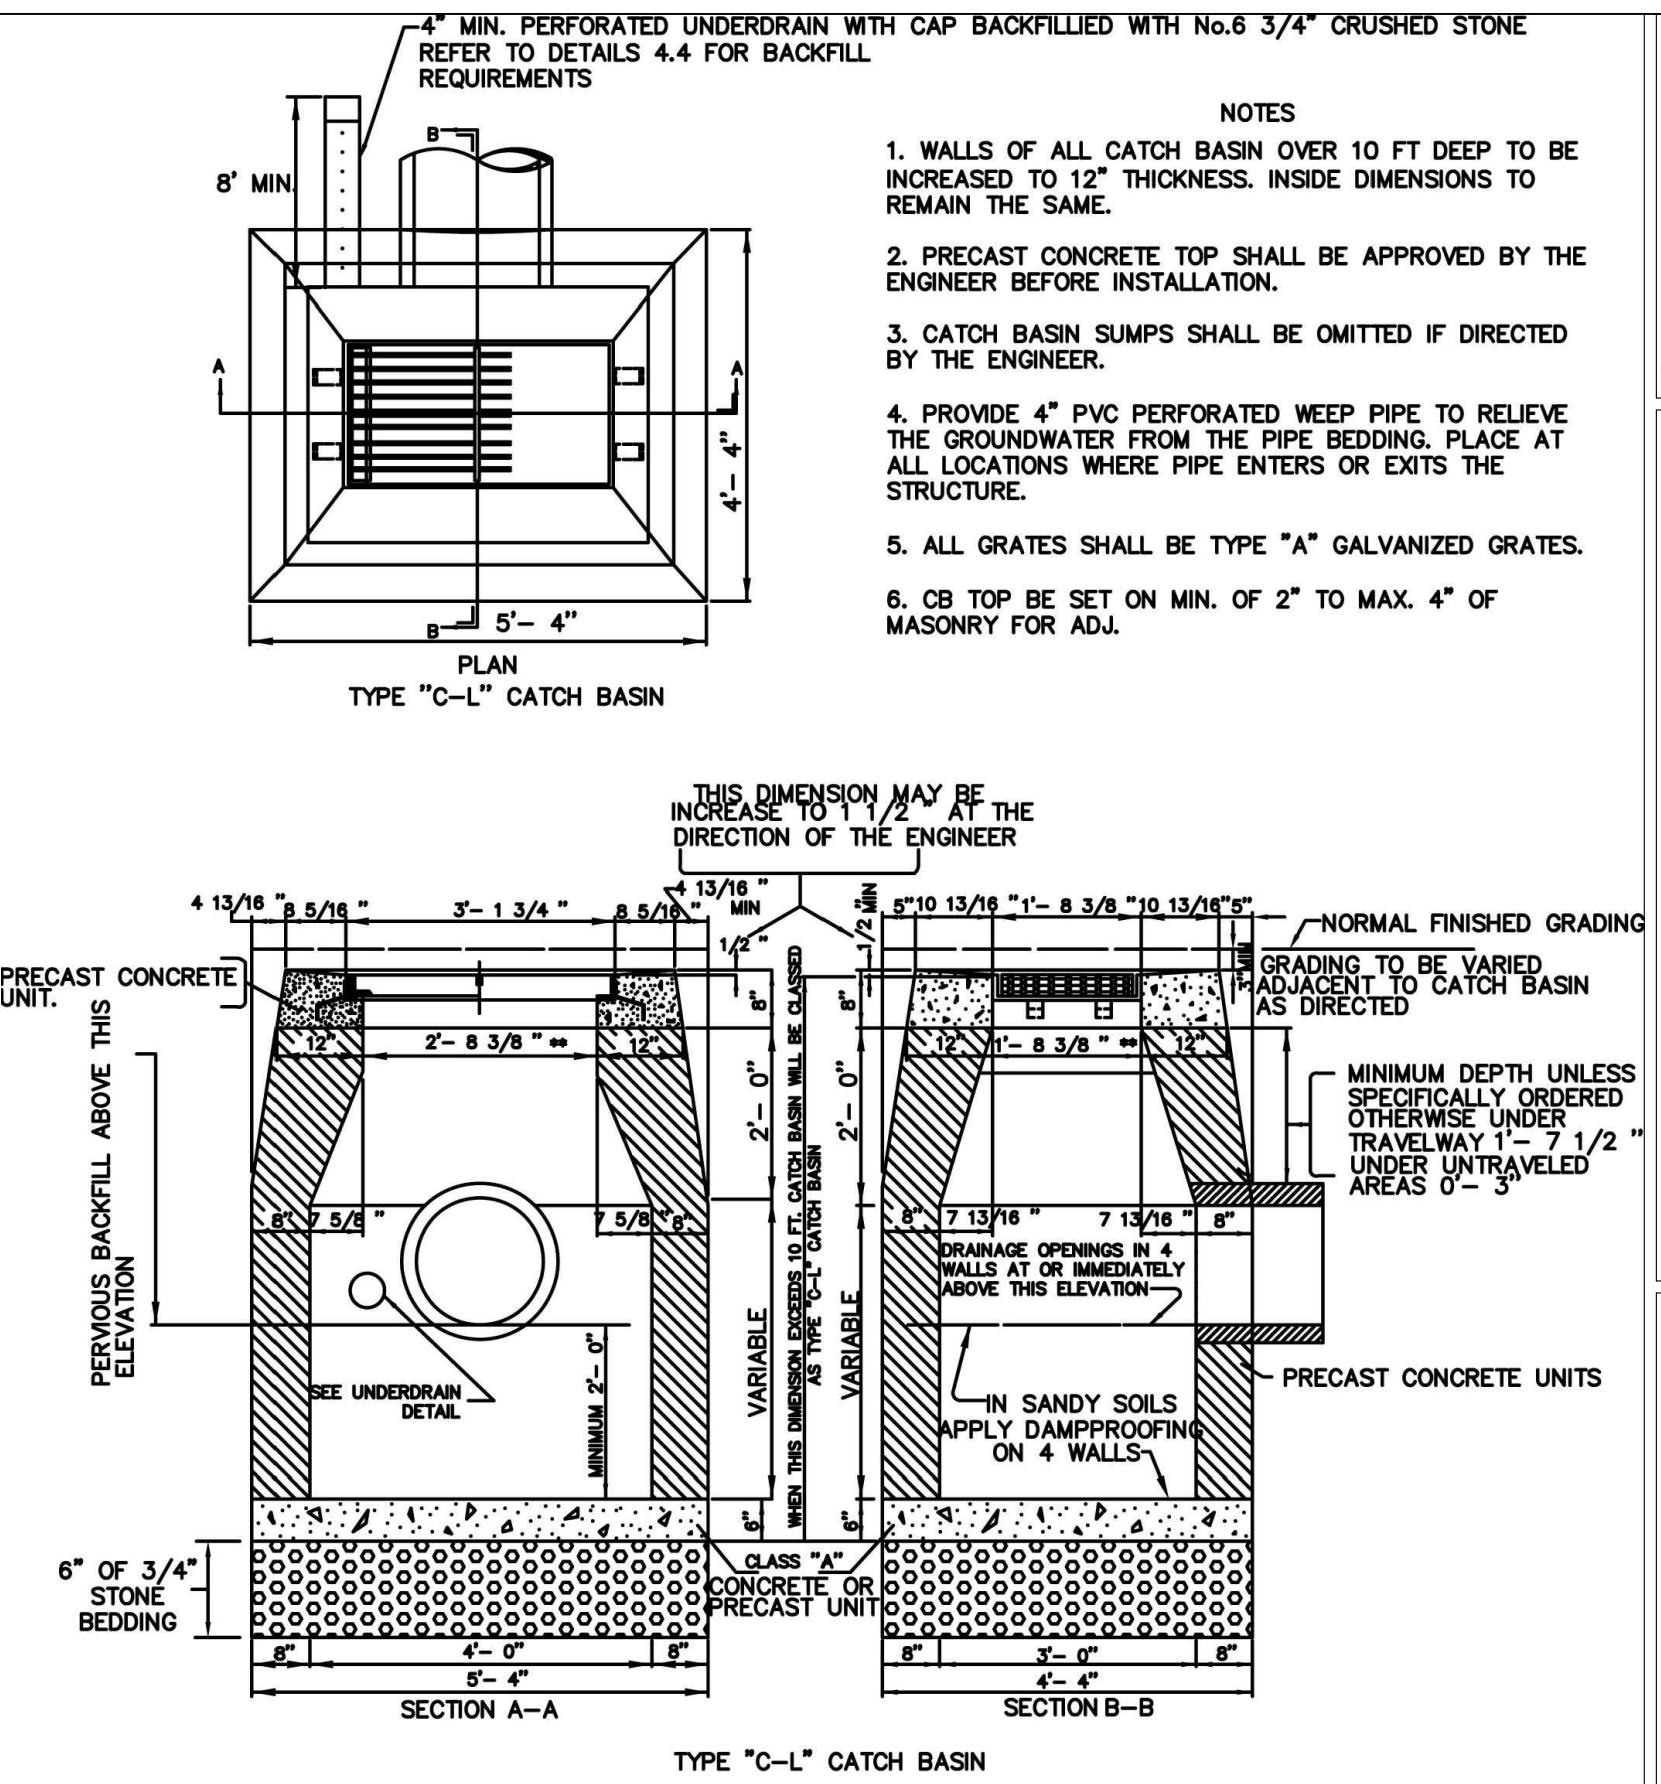

6 PROPOSED TYPE "C-L" CATCH BASIN DETAIL
C-8 NOT TO SCALE

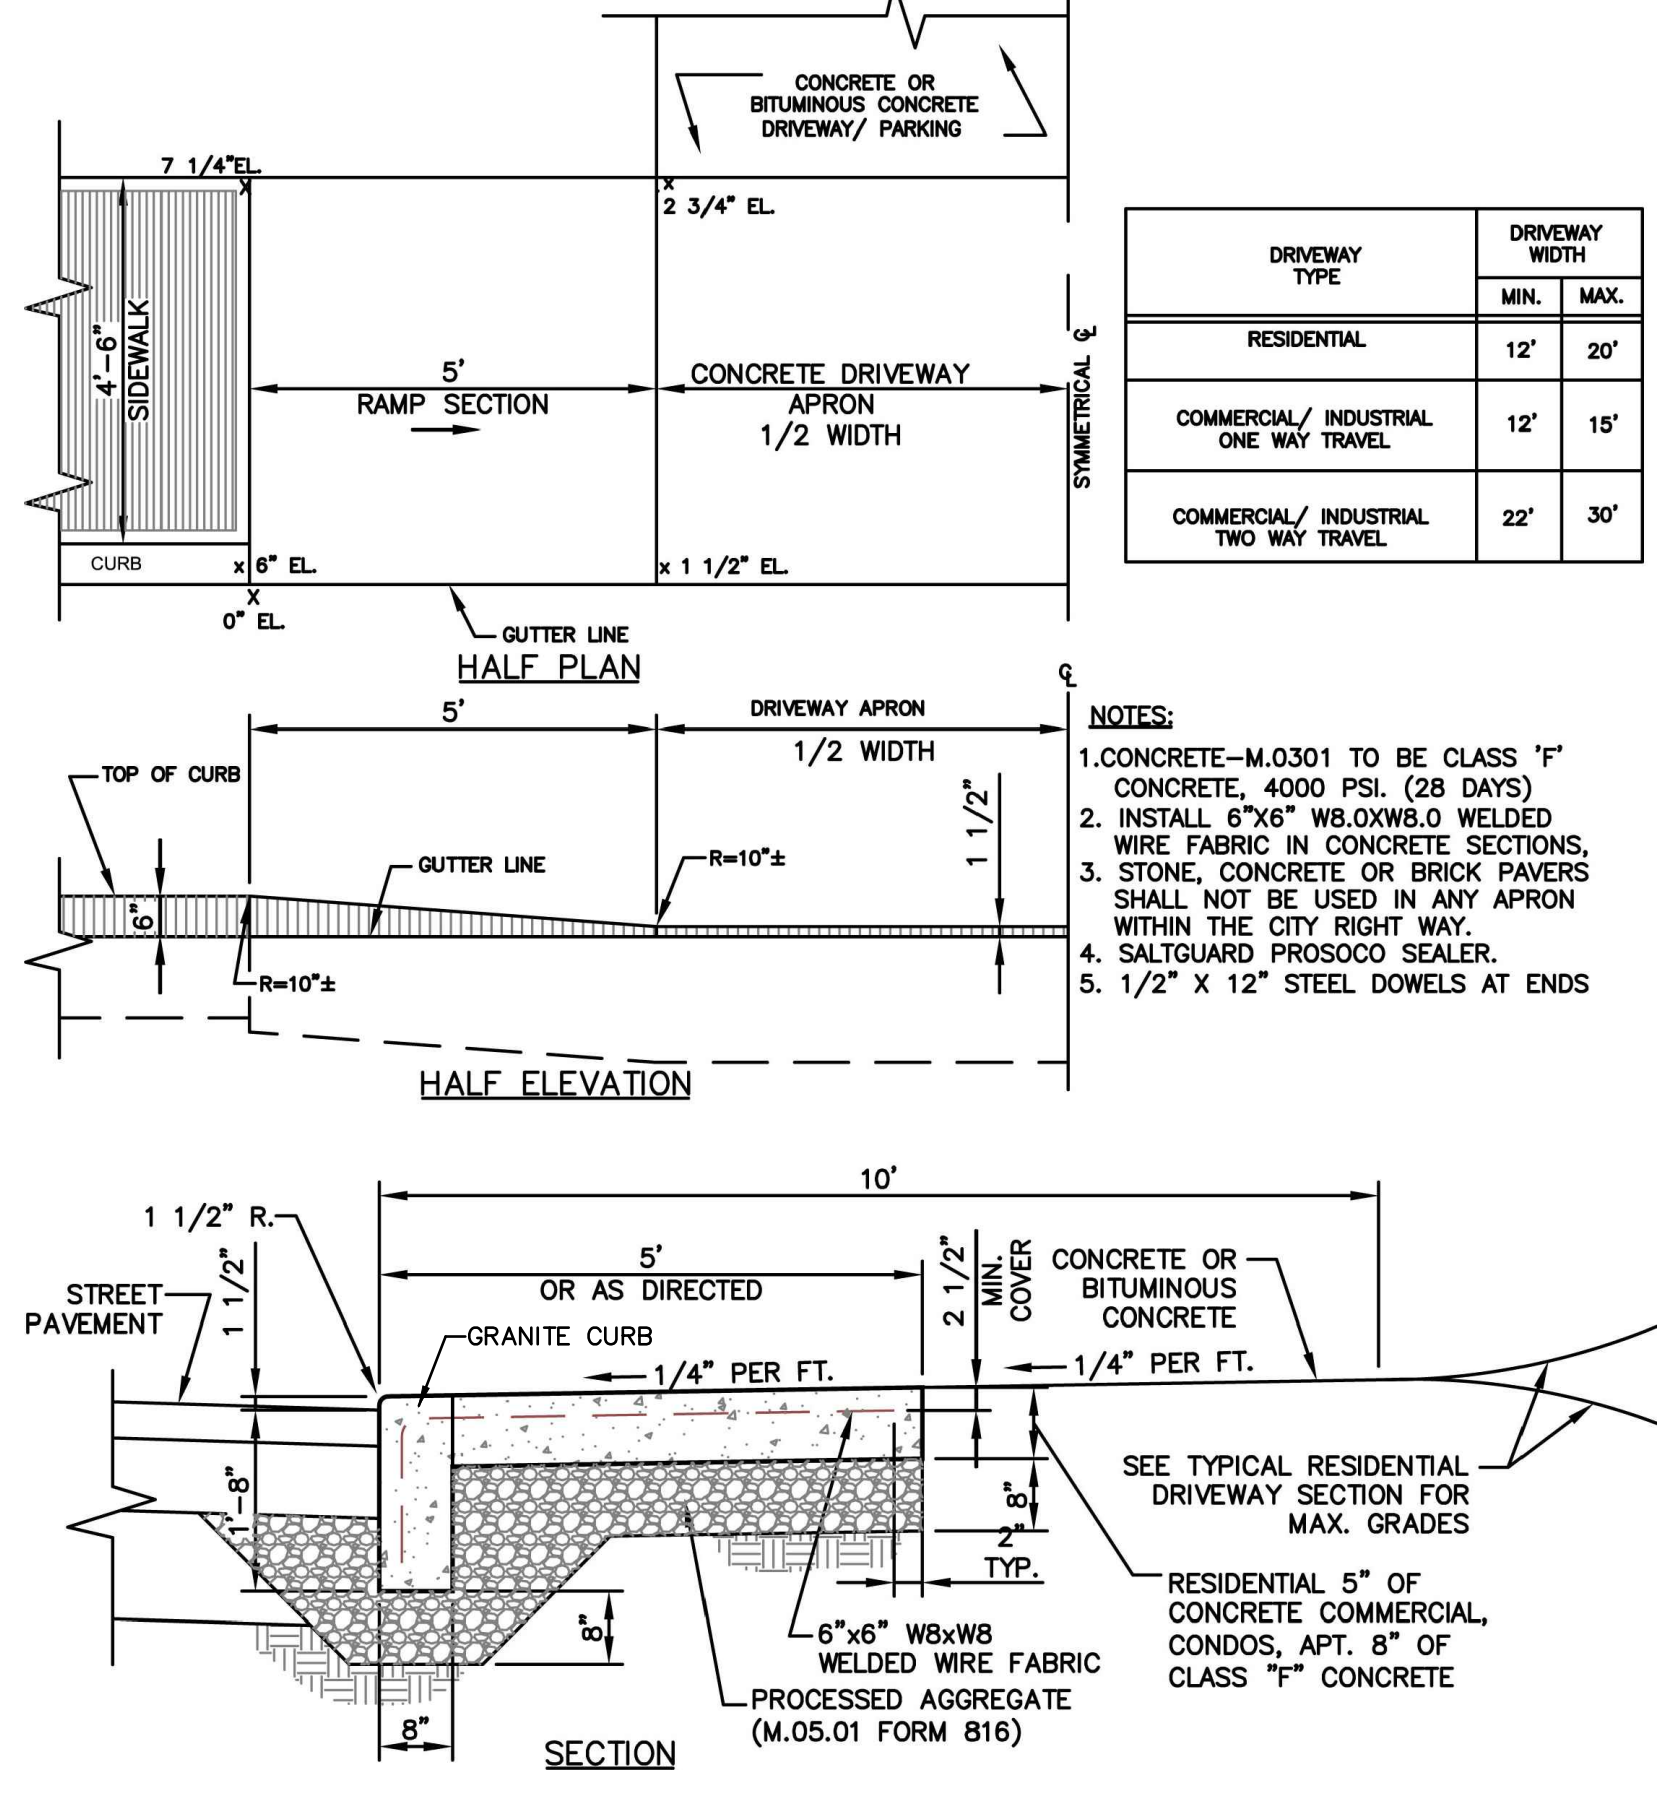

7 PROPOSED CONCRETE DRIVEWAY APRON DETAIL
C-8 NOT TO SCALE

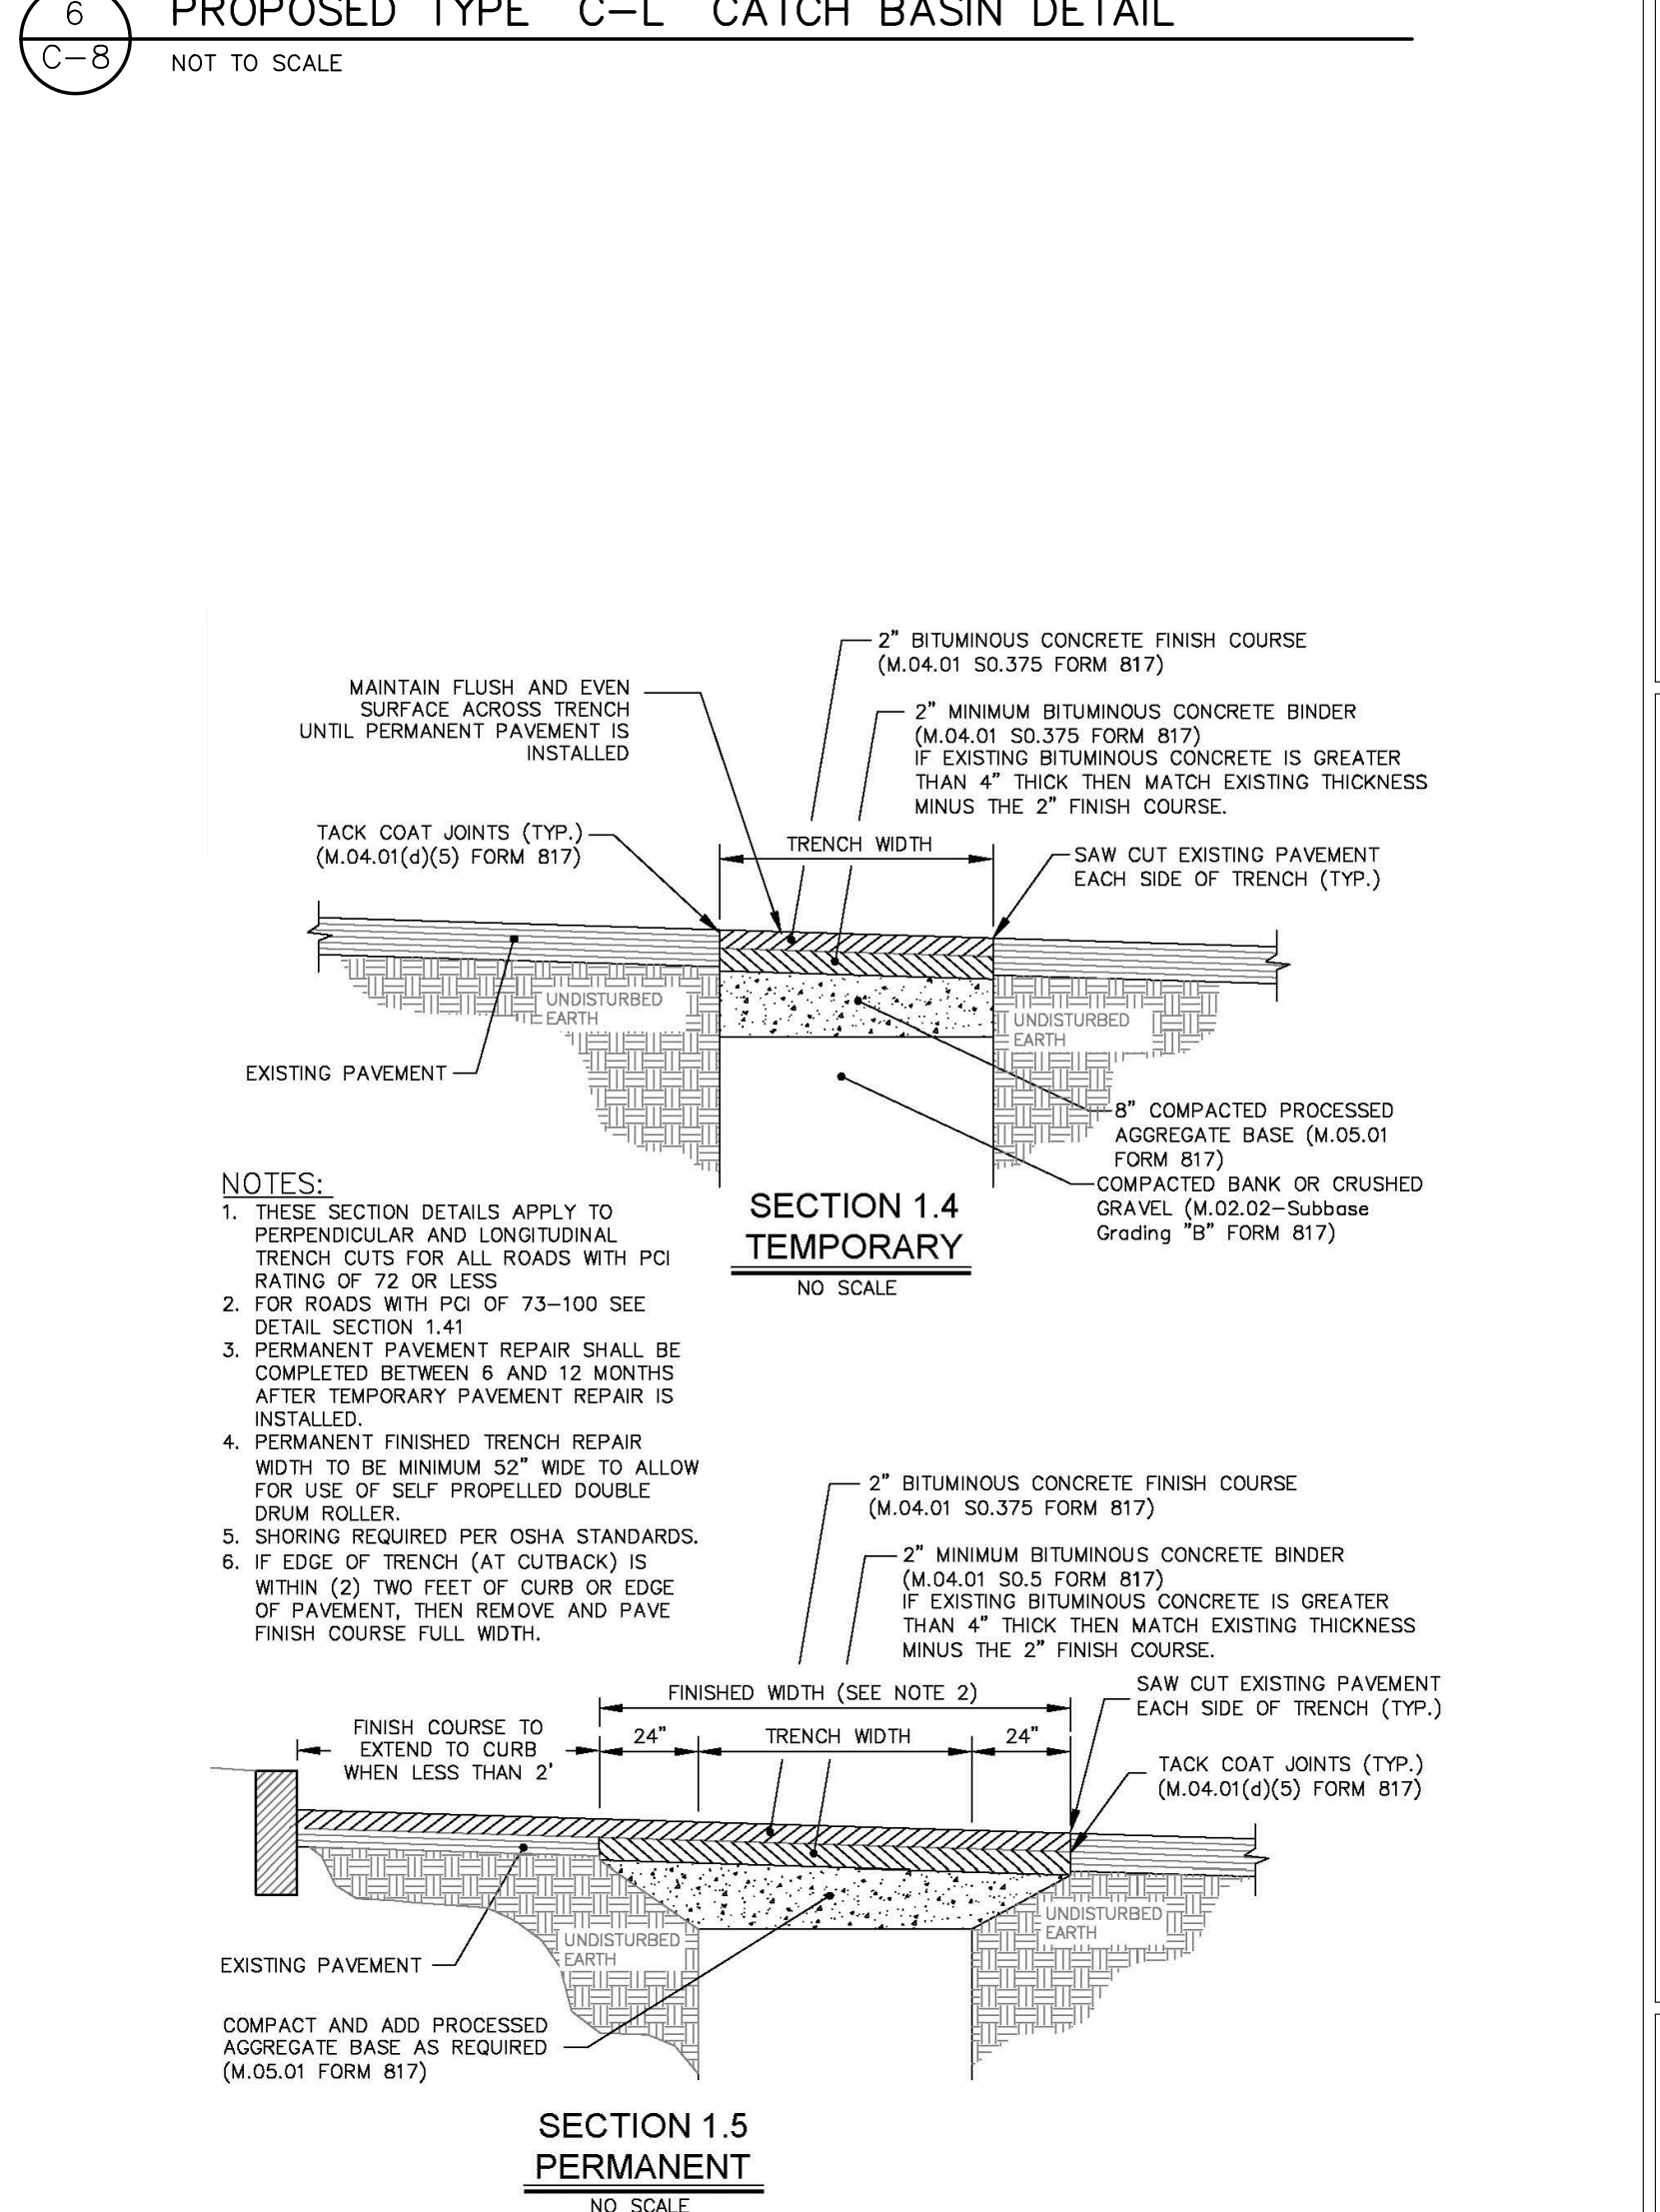

8 PROPOSED PAVEMENT REPAIR DETAIL
C-8 NOT TO SCALE

ALLIED ENGINEERING ASSOC. INC.
95 MAIN ST. 3RD. FLOOR, CT 06018
P.O. BOX 7700, TORRINGTON, CT 06061
860-824-1400 860-824-1401 FAX
ALLIEDENGINEERING@GMAIL.COM

REVISIONS - DESCRIPTION - DATE - INITIAL
1 - REV. PER STAFF COMMENTS - 1/06/24 - GHJ

HAMPTON INN PROPERTY IMPROVEMENT
PROPOSED DETAILS
PREPARED FOR
YANKEE PEDLAR INN (JAYSON HOSPITALITY, LLC)
93 MAIN STREET
TORRINGTON, CONNECTICUT

SCALE: AS NOTED
FILE NAME: 1034-SITE-2
DATE: 7/10/2023
ISSUED FOR: PERMITTING
PROJECT NO: 1034
DRAWING NO: C-8