




1 PROPOSED SITE IDENTIFICATION SIGN
C-9 NOT TO SCALE

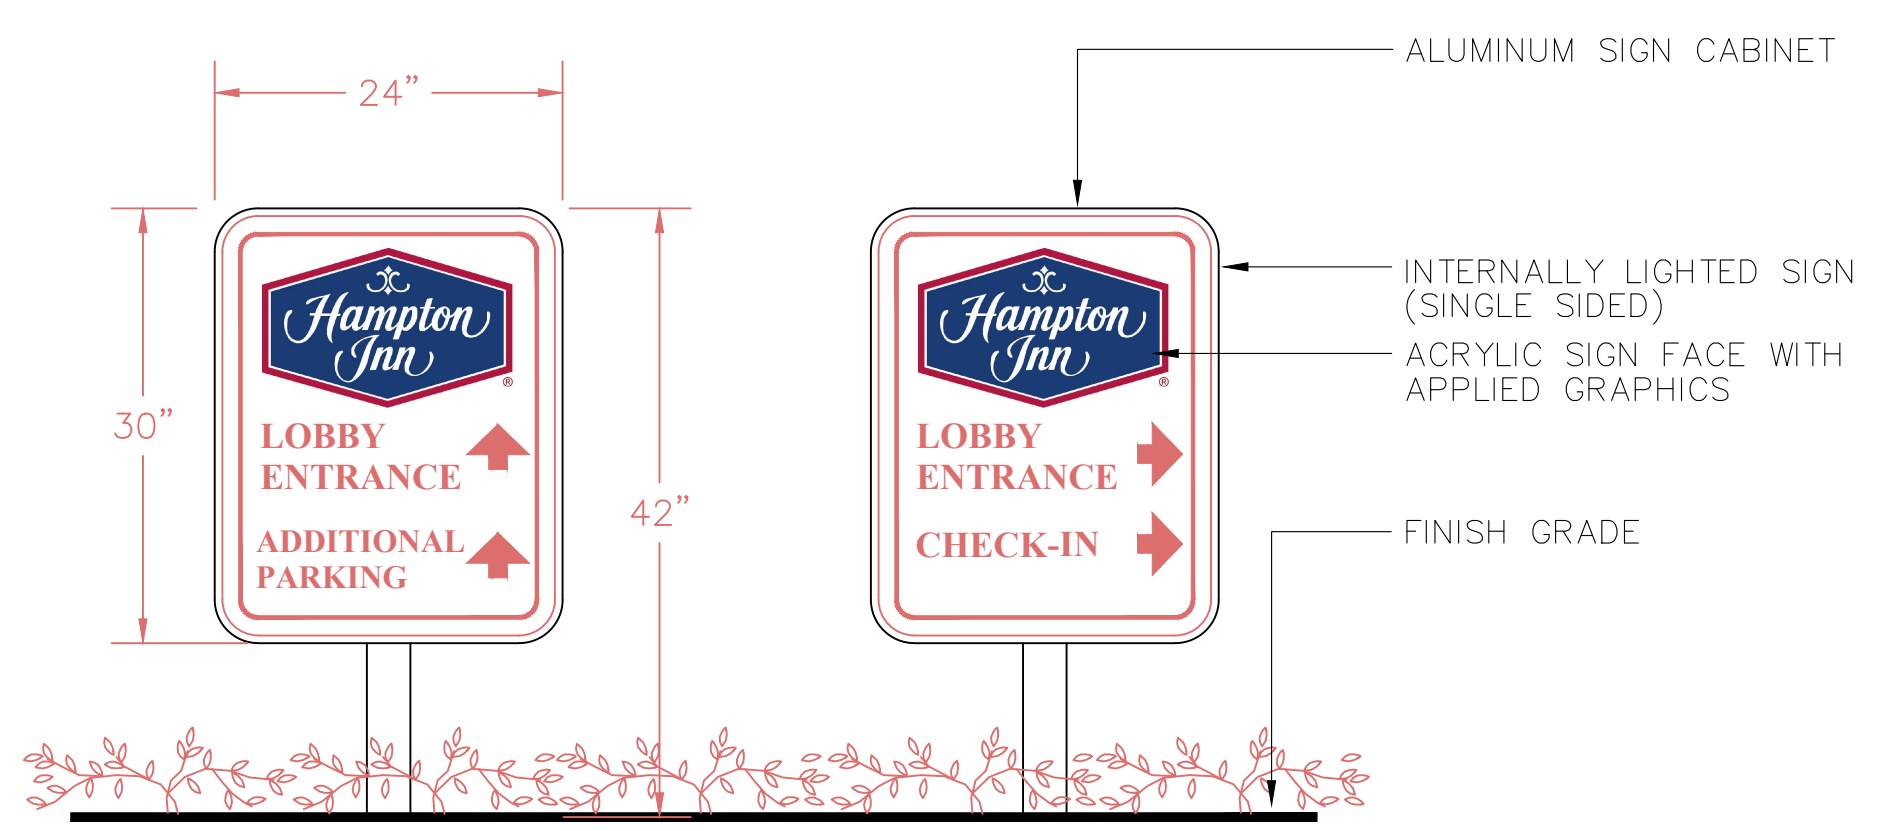


2 PROPOSED SITE DIRECTIONAL SIGNS
C-9 NOT TO SCALE

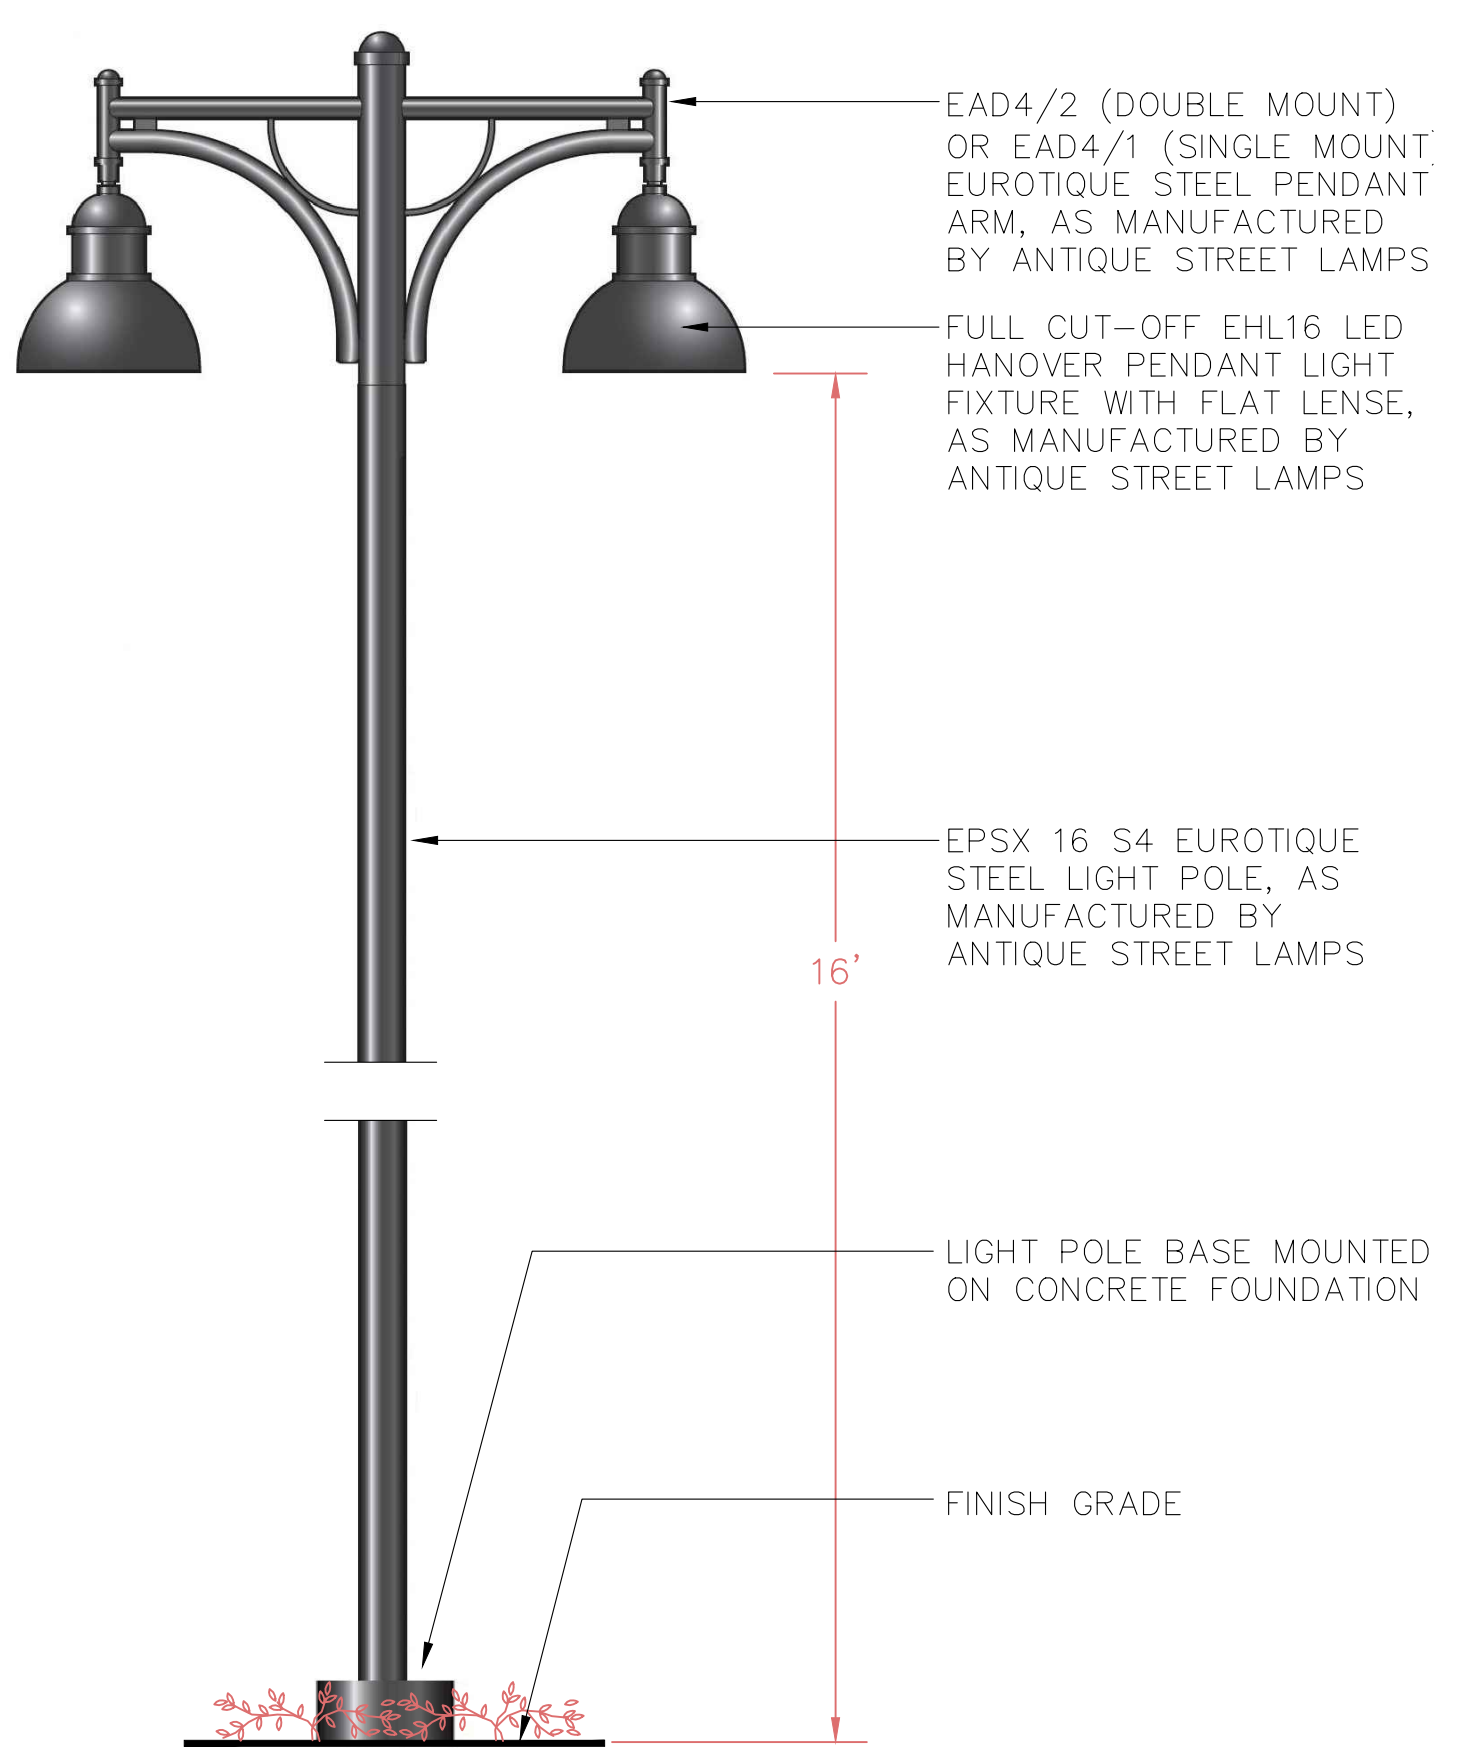


3 PROPOSED POLE-MOUNTED LIGHT FIXTURE
C-9 NOT TO SCALE

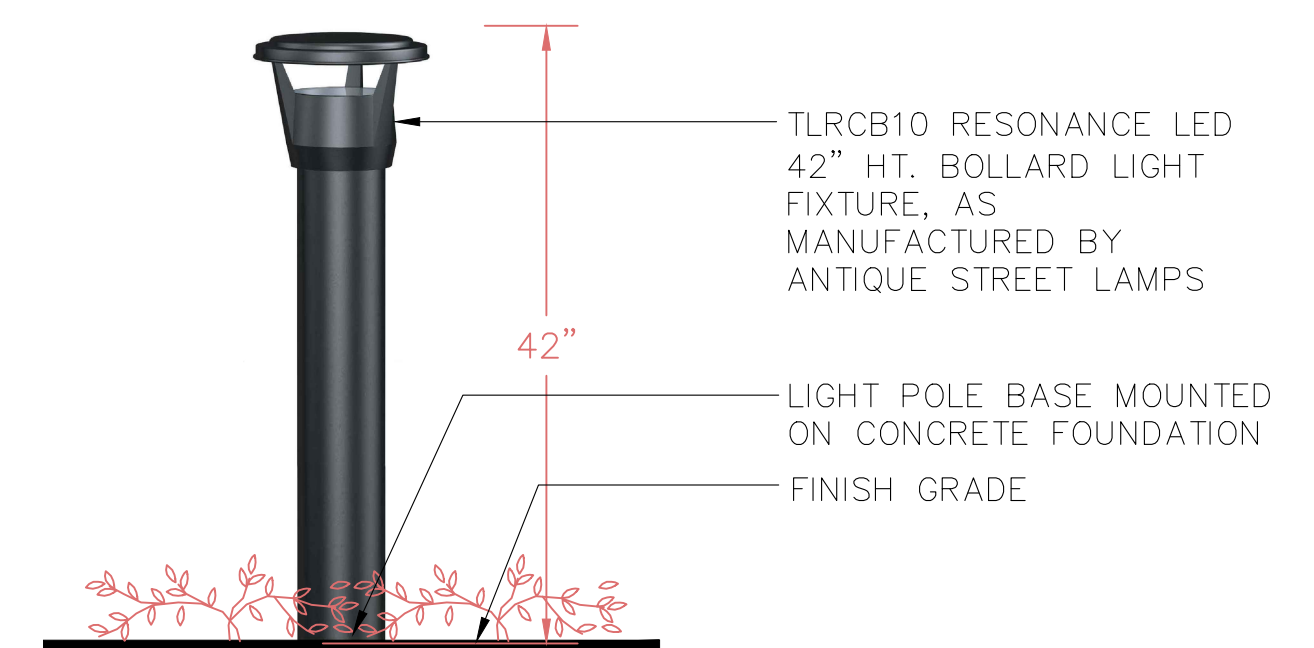


4 PROPOSED BOLLARD LIGHT
C-9 NOT TO SCALE

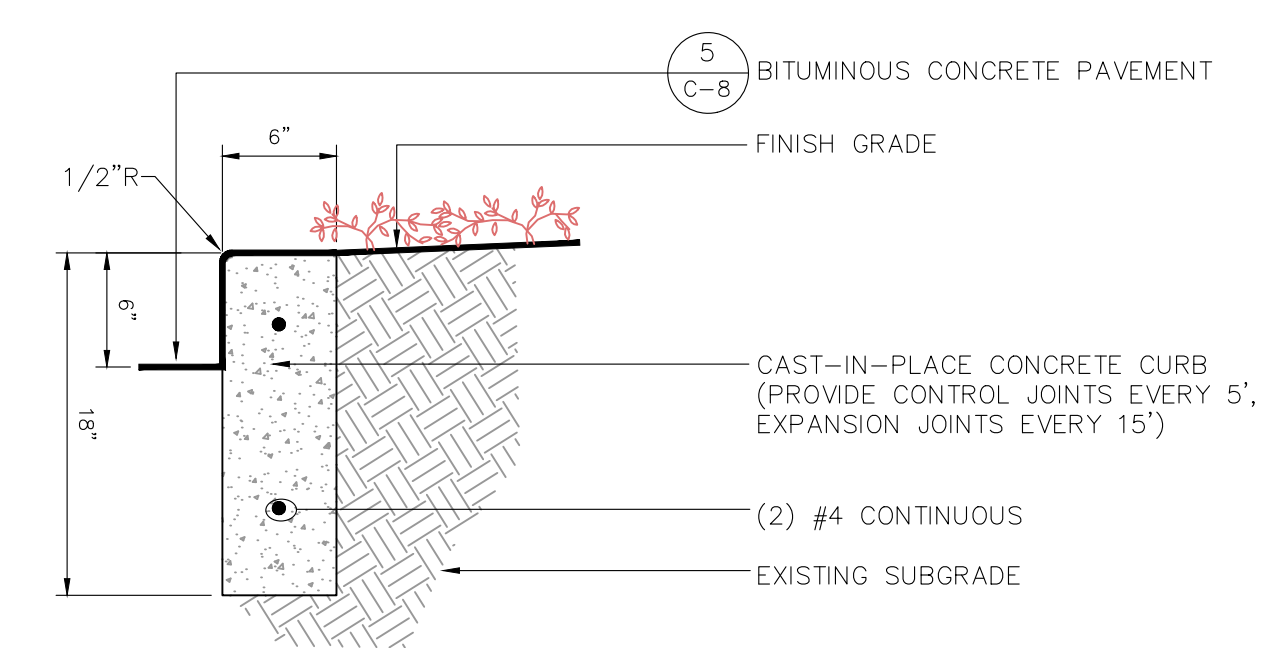


7 PROPOSED CONCRETE CURB DETAIL
C-9 NOT TO SCALE

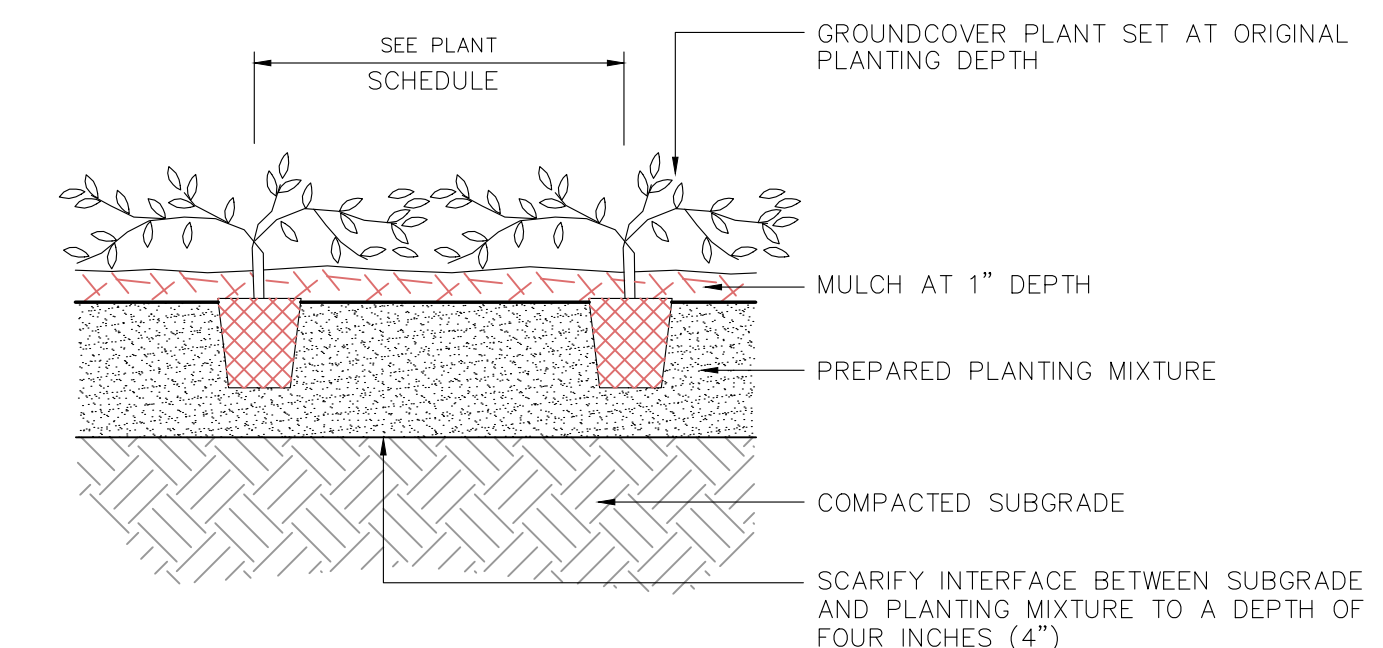


8 GROUNDCOVER PLANTING (TYP.)
C-9 NOT TO SCALE

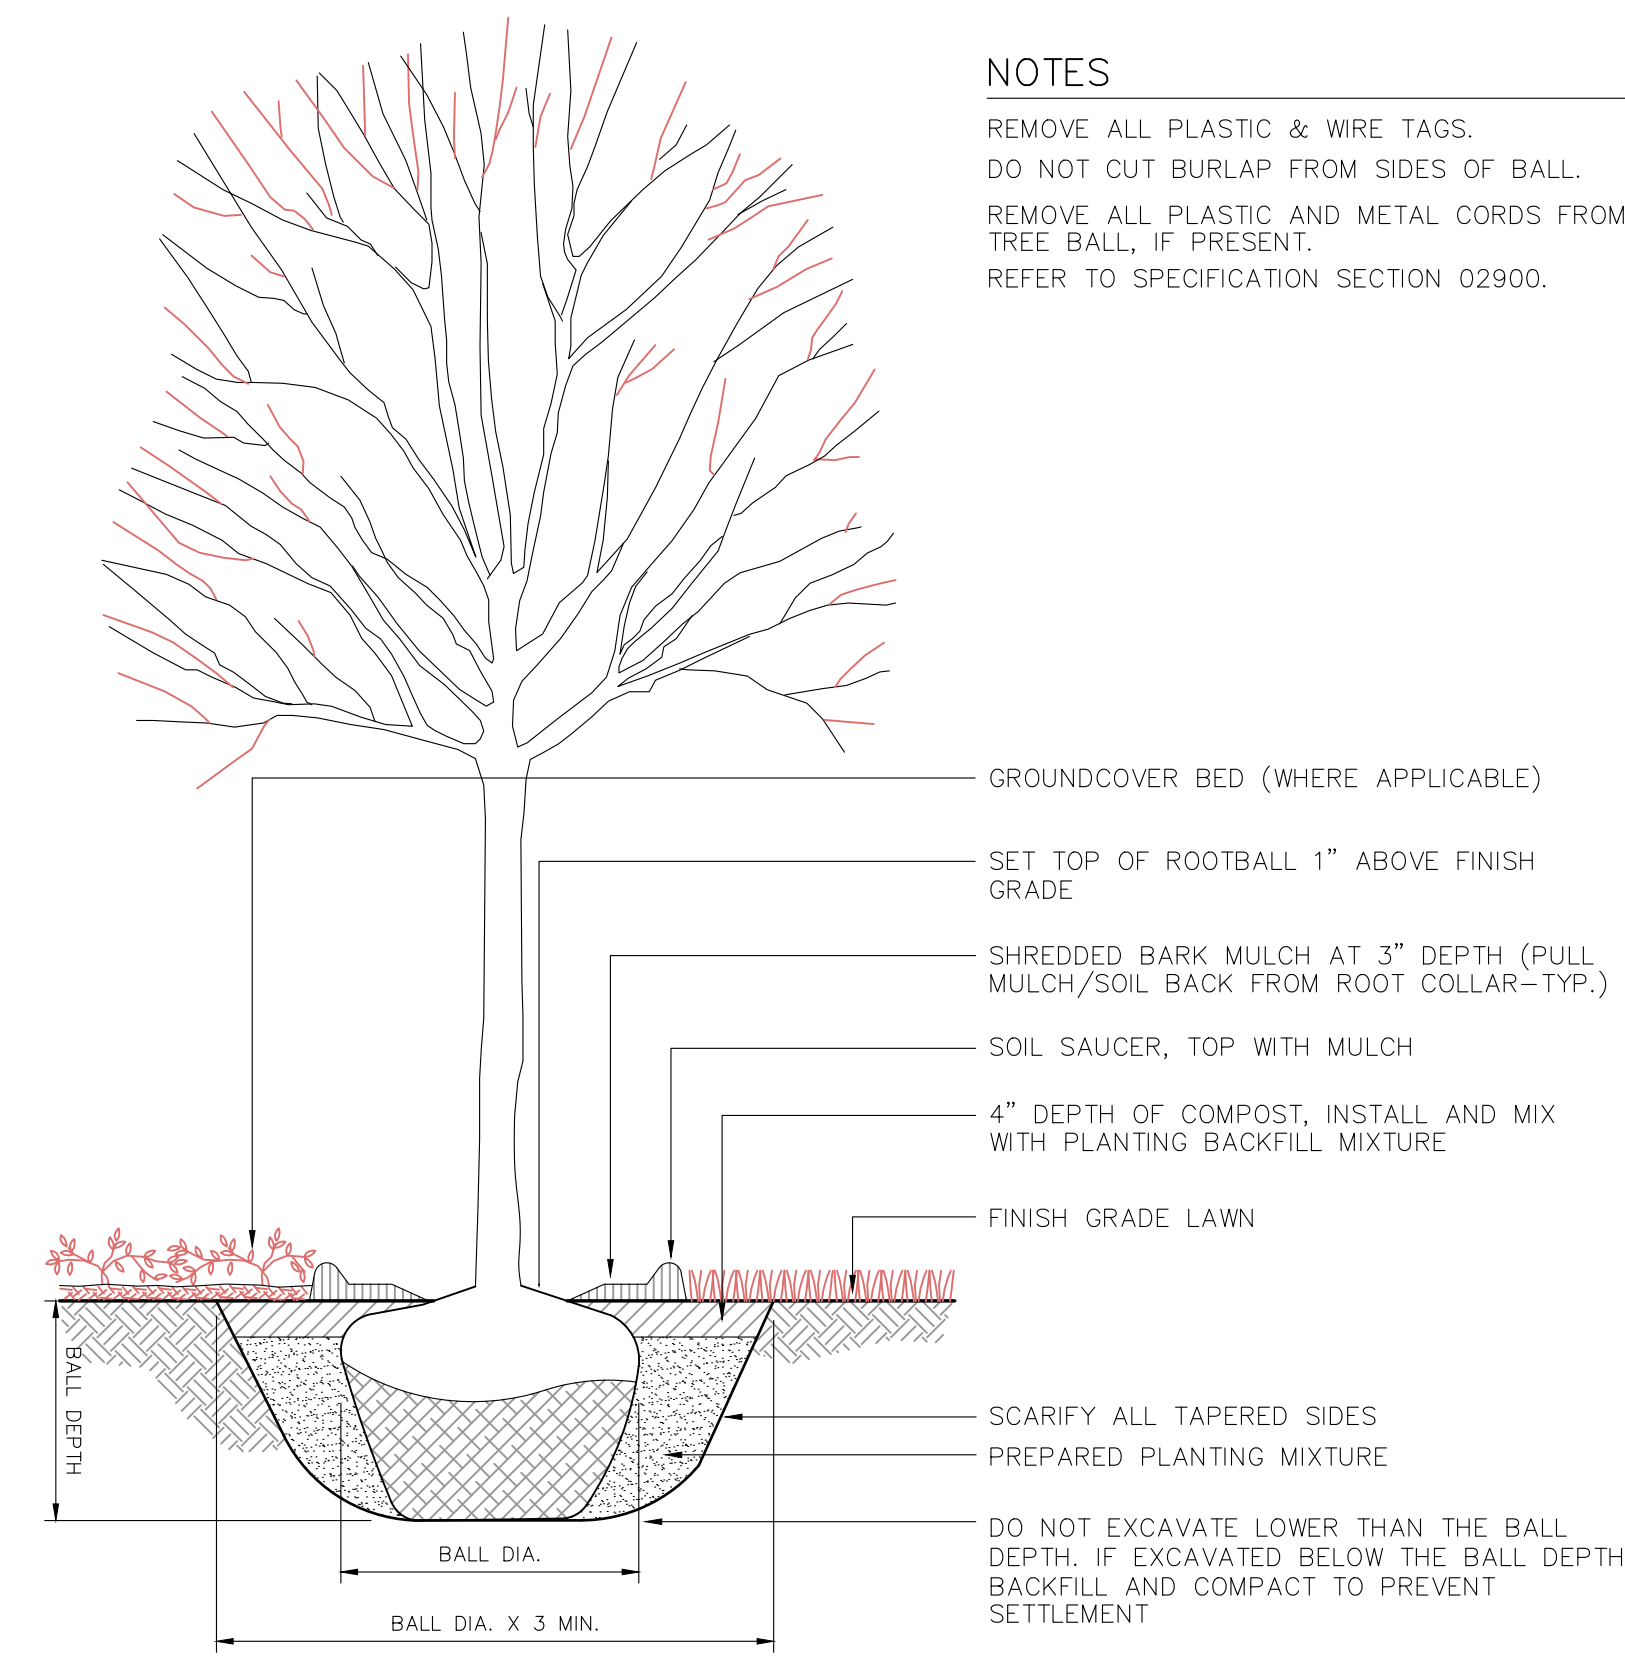

5 DECIDUOUS TREE PLANTING (TYP.)
C-9 NOT TO SCALE

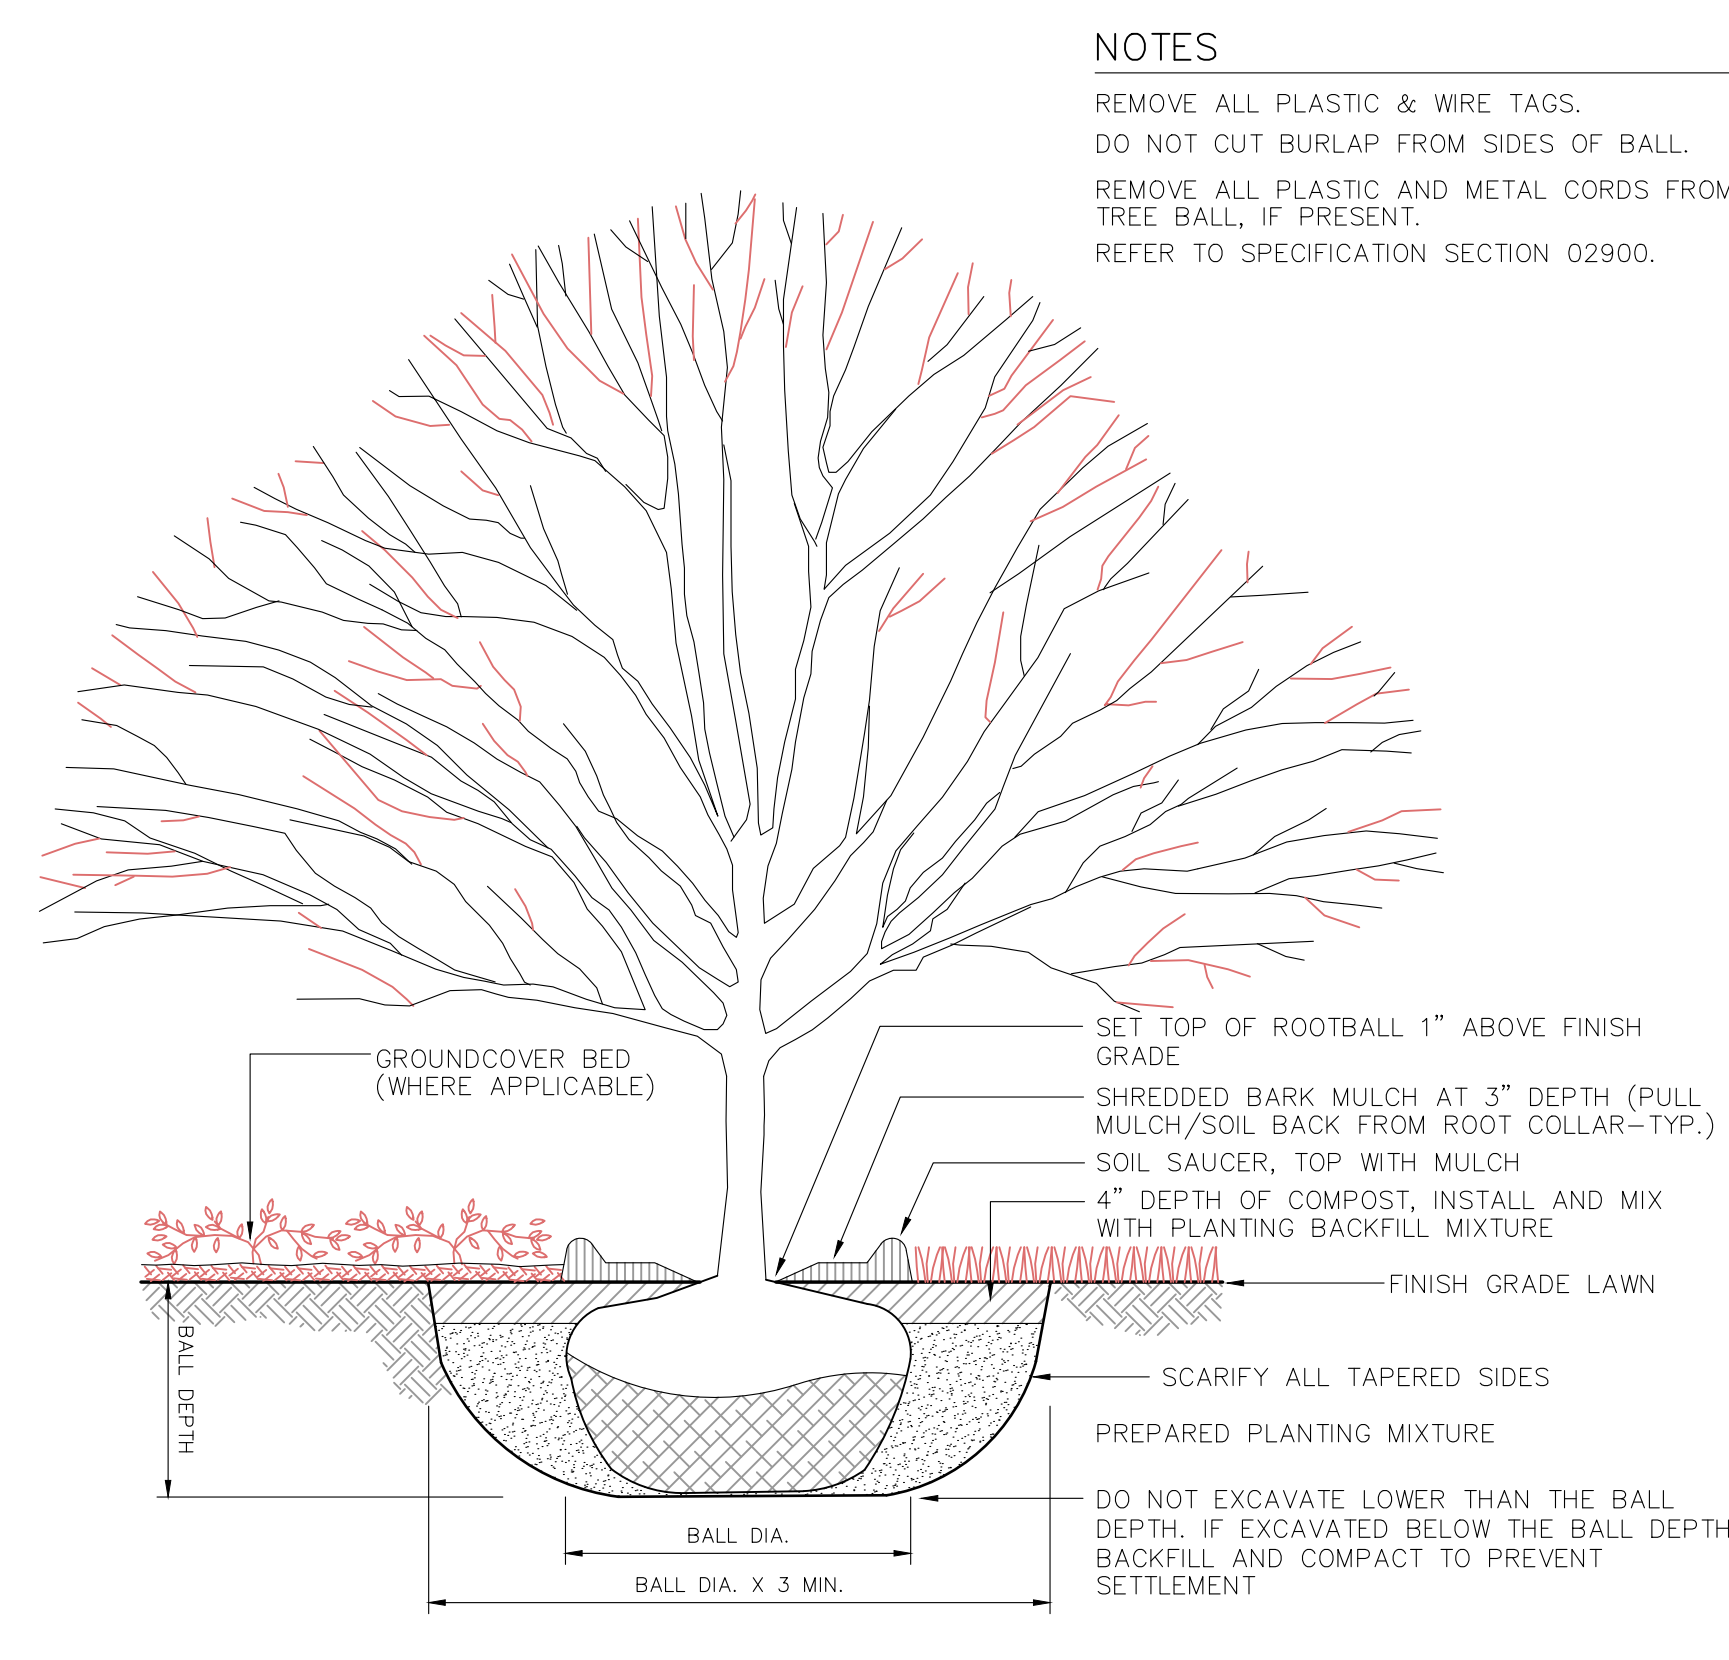

9 FLOWERING TREE PLANTING (TYP.)
C-9 NOT TO SCALE

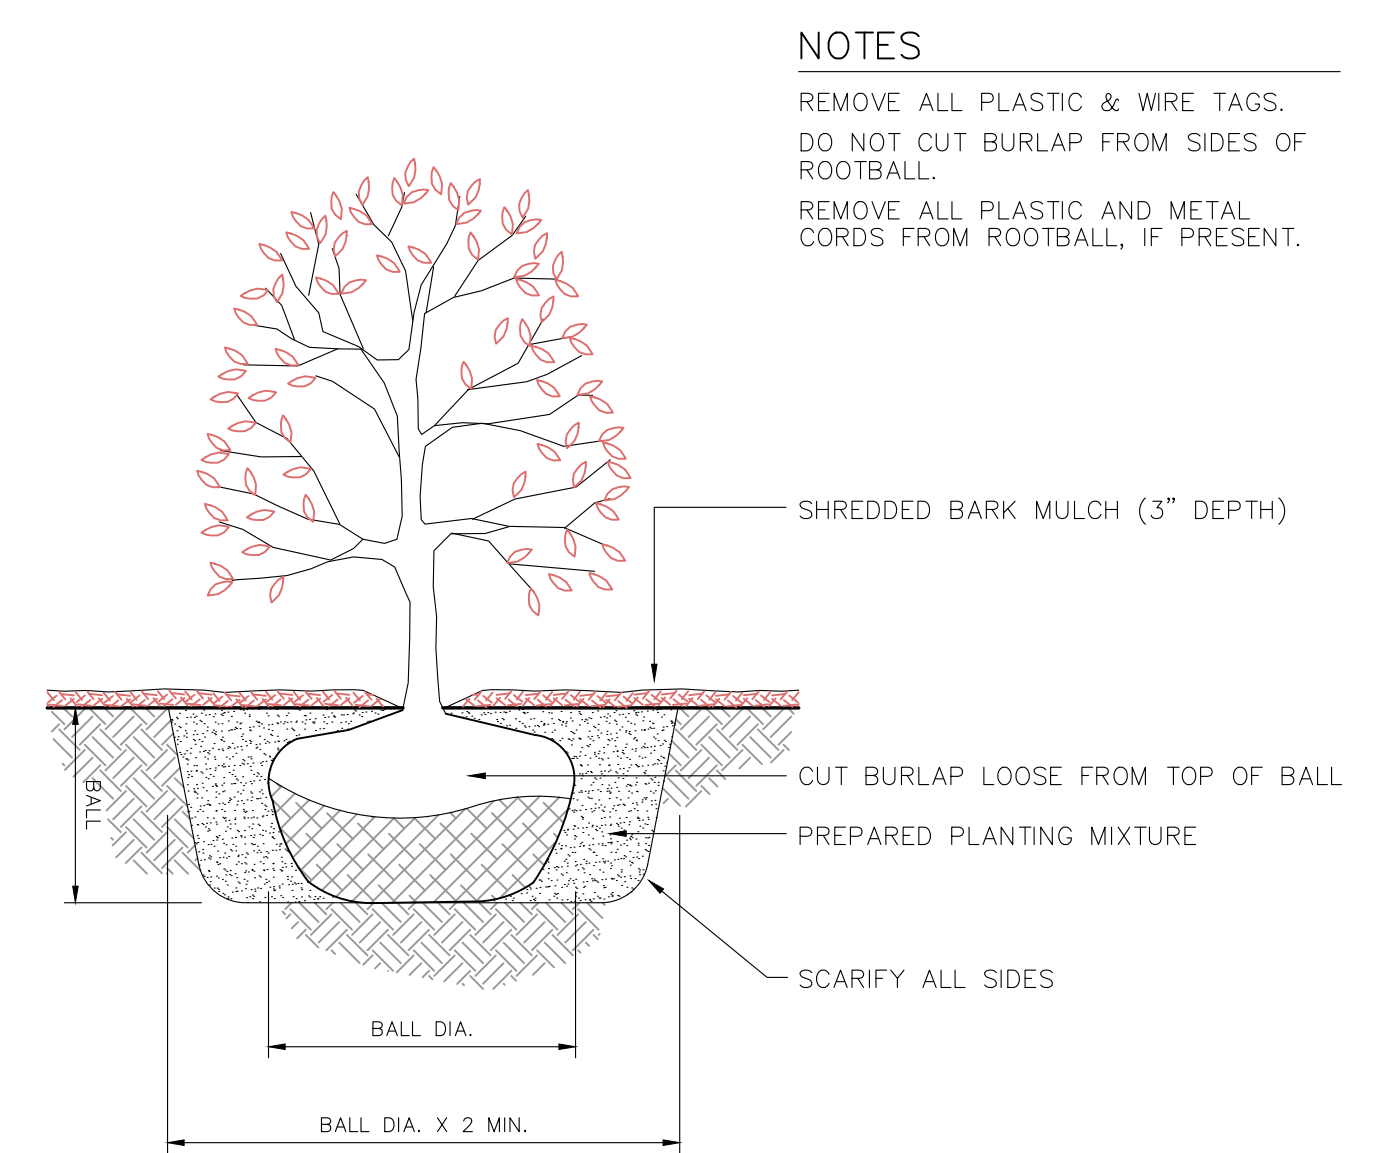


6 SHRUB PLANTING (TYP.)
C-9 NOT TO SCALE

NOTES
REMOVE ALL PLASTIC & WIRE TAGS.
DO NOT CUT BURLAP FROM SIDES OF ROOTBALL.
REMOVE ALL PLASTIC AND METAL CORDS FROM ROOTBALL, IF PRESENT.

NOTES
REMOVE ALL PLASTIC & WIRE TAGS.
DO NOT CUT BURLAP FROM SIDES OF BALL.
REMOVE ALL PLASTIC AND METAL CORDS FROM TREE BALL, IF PRESENT.
REFER TO SPECIFICATION SECTION 02900.

NOTES
REMOVE ALL PLASTIC & WIRE TAGS.
DO NOT CUT BURLAP FROM SIDES OF BALL.
REMOVE ALL PLASTIC AND METAL CORDS FROM TREE BALL, IF PRESENT.
REFER TO SPECIFICATION SECTION 02900.

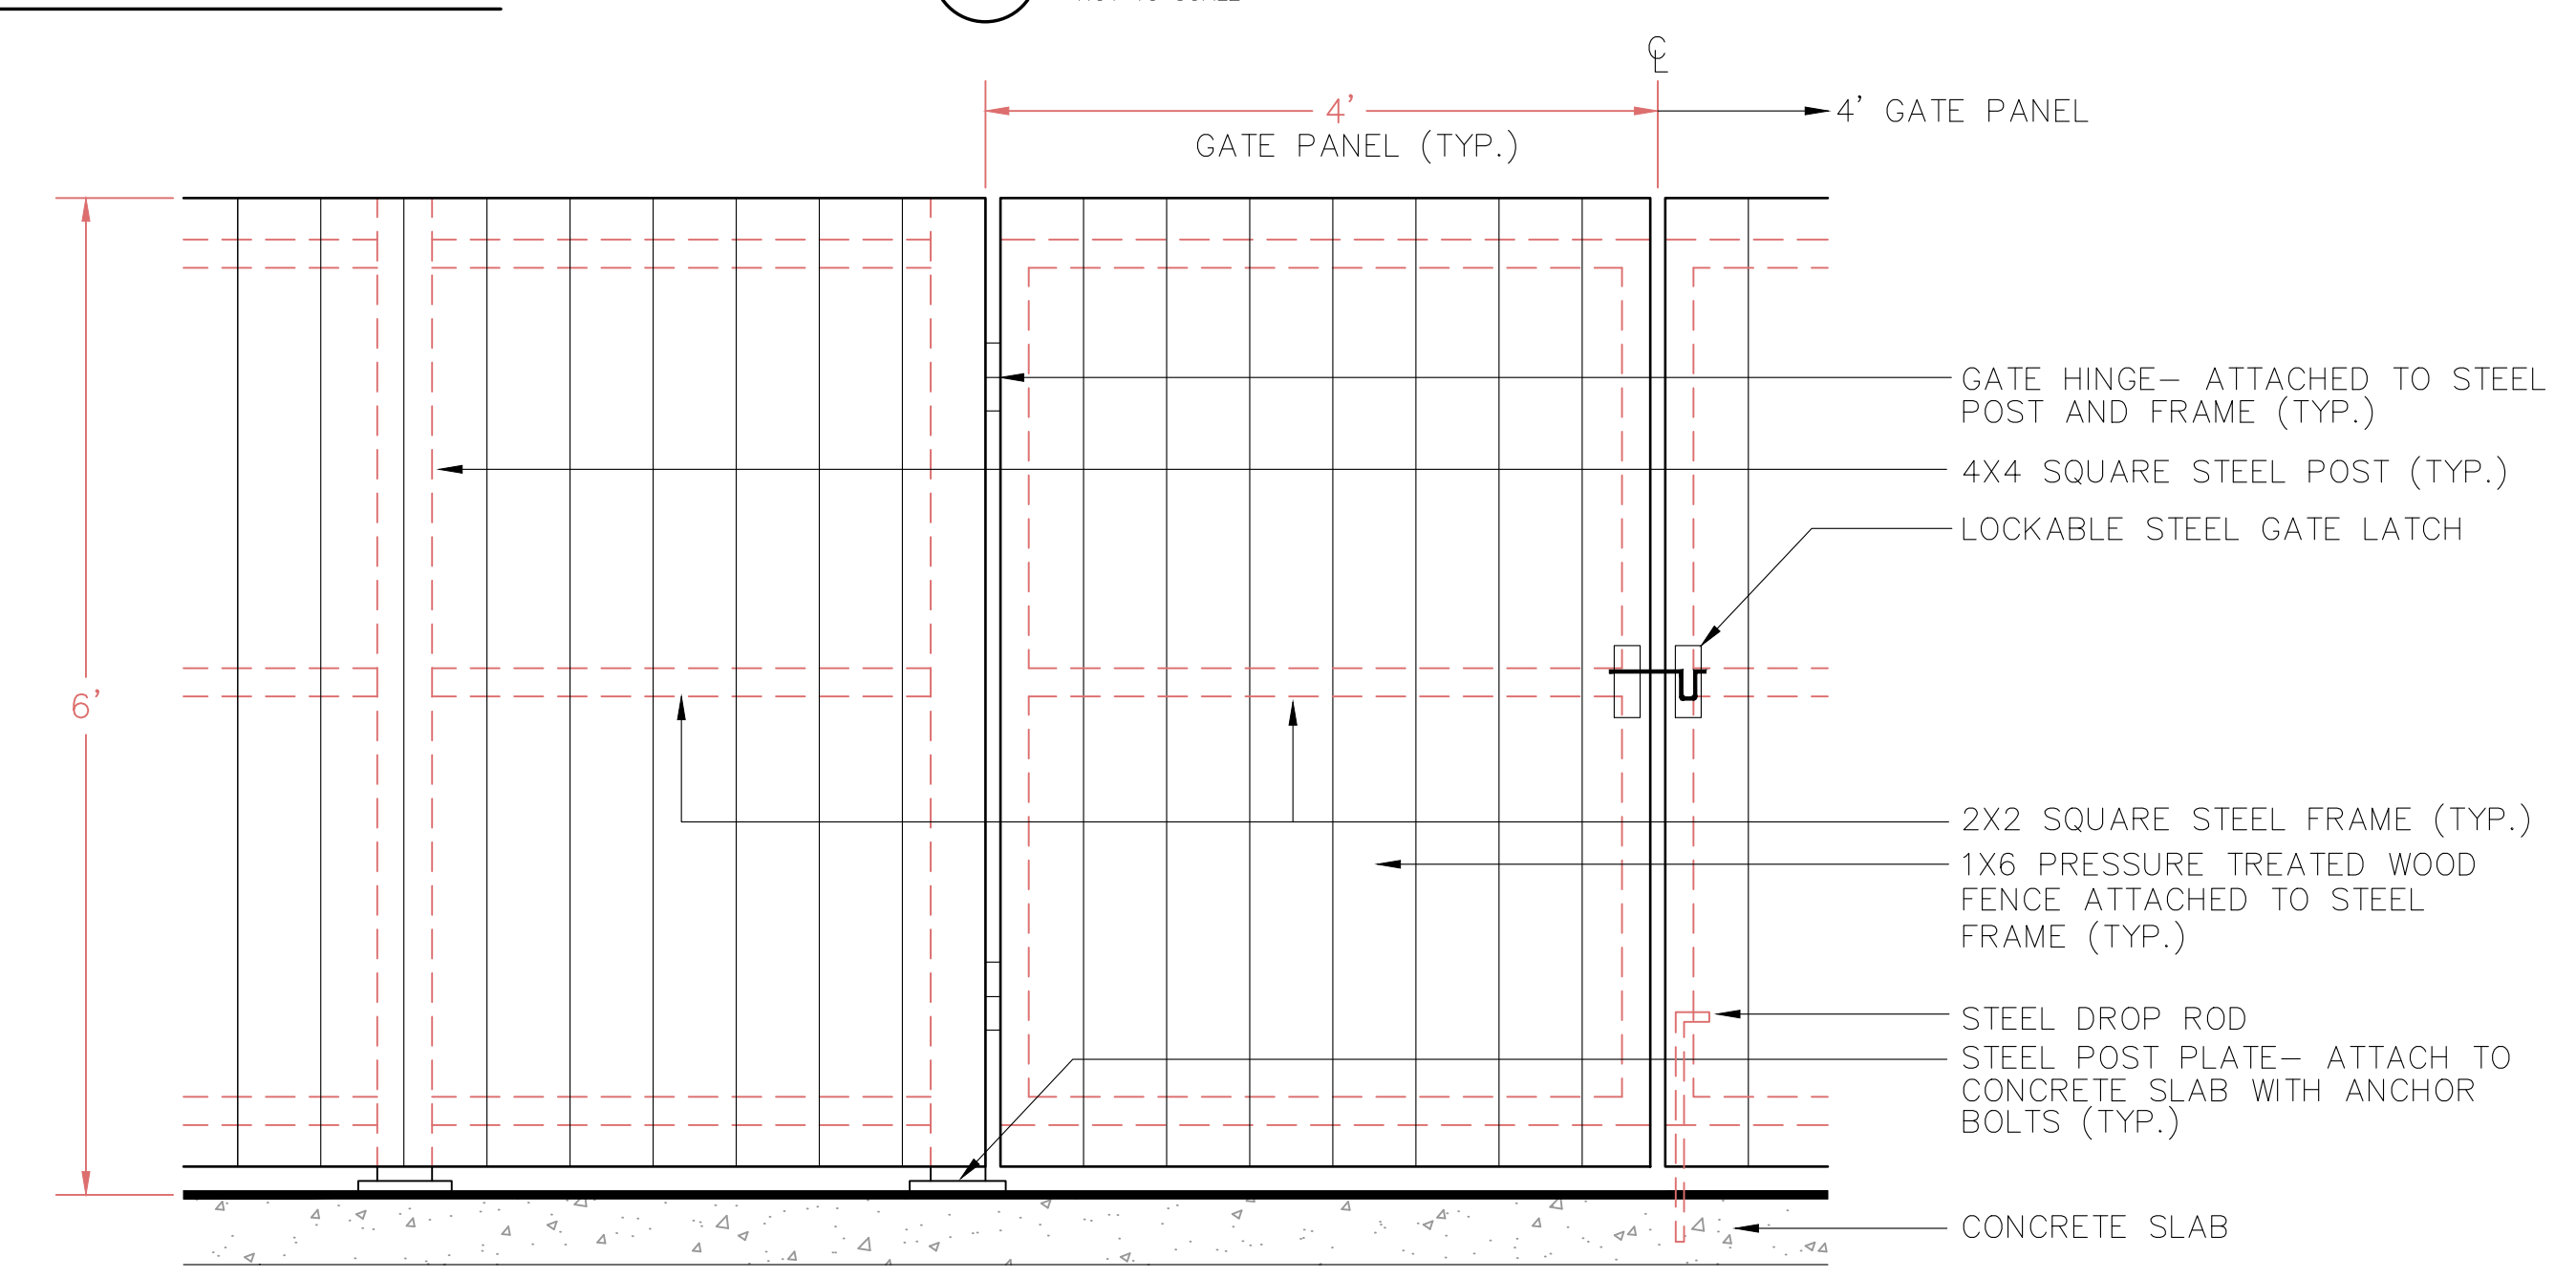

10 PROPOSED WOOD FENCE WITH STEEL FRAME (TYP.)
C-9 NOT TO SCALE

AAEA
Allied Engineering Assoc. Inc.
95 Main St. 3rd Fl. E. Easton, CT 06018
P.O. Box 2700 Torrington, CT 06824
860-824-1400
www.aaea.com

1 - REV. PER STAFF COMMENTS - 1/06/24 - GHJ

HAMPTON INN PROPERTY IMPROVEMENT
PROPOSED DETAILS
PREPARED FOR
YANKEE PEDLAR INN (JAYSON HOSPITALITY, LLC)
93 MAIN STREET
TORRINGTON, CONNECTICUT

SCALE: AS NOTED
FILE NAME: 1034-SITE-2
DATE: 7/10/2023
ISSUED FOR: PERMITTING
PROJECT NO. 1034
DRAWING NO. C-9