

PLANTING LEGEND

KEY	QUANTITY	COMMON NAME	BOTANICAL NAME	SIZE
P.S.	33	WHITE PINE	PINUS STROBUS	8'-10' HT.
P.S.S.	2,250	WHITE PINE P+2 SEEDLING	PINUS STROBUS	BARE ROOT

ALL DISTURBED AREAS SHALL BE SEEDED WITH THE FOLLOWING MIXTURES, IN ACCORDANCE WITH THE MANUFACTURER'S DIRECTIONS:

MINE RESTORATION MIX


- 34% FIESTA II PERENNIAL RYE
- 8% RED TOP
- 42% K-31 TALL FESCUE
- 8% BIRDSFOOT TREFOIL
- 8% WHITE CLOVER

SEEDING RATE: 5 LBS/1000 SF

WATER QUALITY/DETENTION BASIN MIX

- 45% RED TOP
- 33% REED CANARYGRASS
- 22% MEADOW FOXTAIL

SEEDING RATE: 1 LB/1000 SF

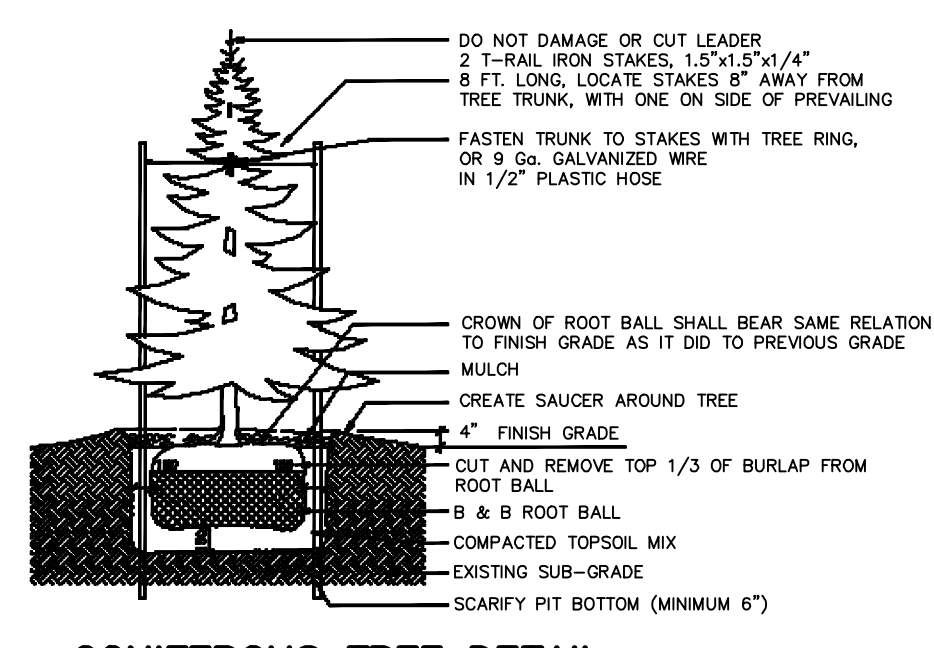

CONIFEROUS TREE DETAIL
N.T.S.

RESTORATION & LANDSCAPING PLAN
 PREPARED FOR
AJK, LLC
 637 WINSTED ROAD
 CT RTE. #800
 TORRINGTON, CONNECTICUT

SOUTH FARMS NURSERY INC.
 513 WEST MORRIS ROAD
 MORRIS, CT 06763
 DESIGN BY: John LaPlaca

Date: 11/06/21	Proj. No.: 01-459-SP-202(L1)	Sheet: L1
Scale: 1"=100'	Drawn By: MS	Map No.: 459