



Drawings: W:\CAD\DESIGN\20174.00002-DL\CAD\KH - LAYOUT AND DIMENSIONS.DWG Layout: 1

Plotted by: ABOUM On this date: Fri, 2023 August 4 - 3:06pm

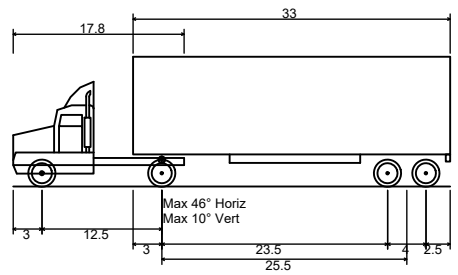

WB-40 - Intermediate Semi-Trailer  
 Overall Length 45.499ft  
 Overall Width 8.000ft  
 Overall Body Height 13.500ft  
 Min Body Ground Clearance 1.334ft  
 Track Width 8.000ft  
 Lock-to-lock time 4.00s  
 Max Steering Angle (Virtual) 20.30°

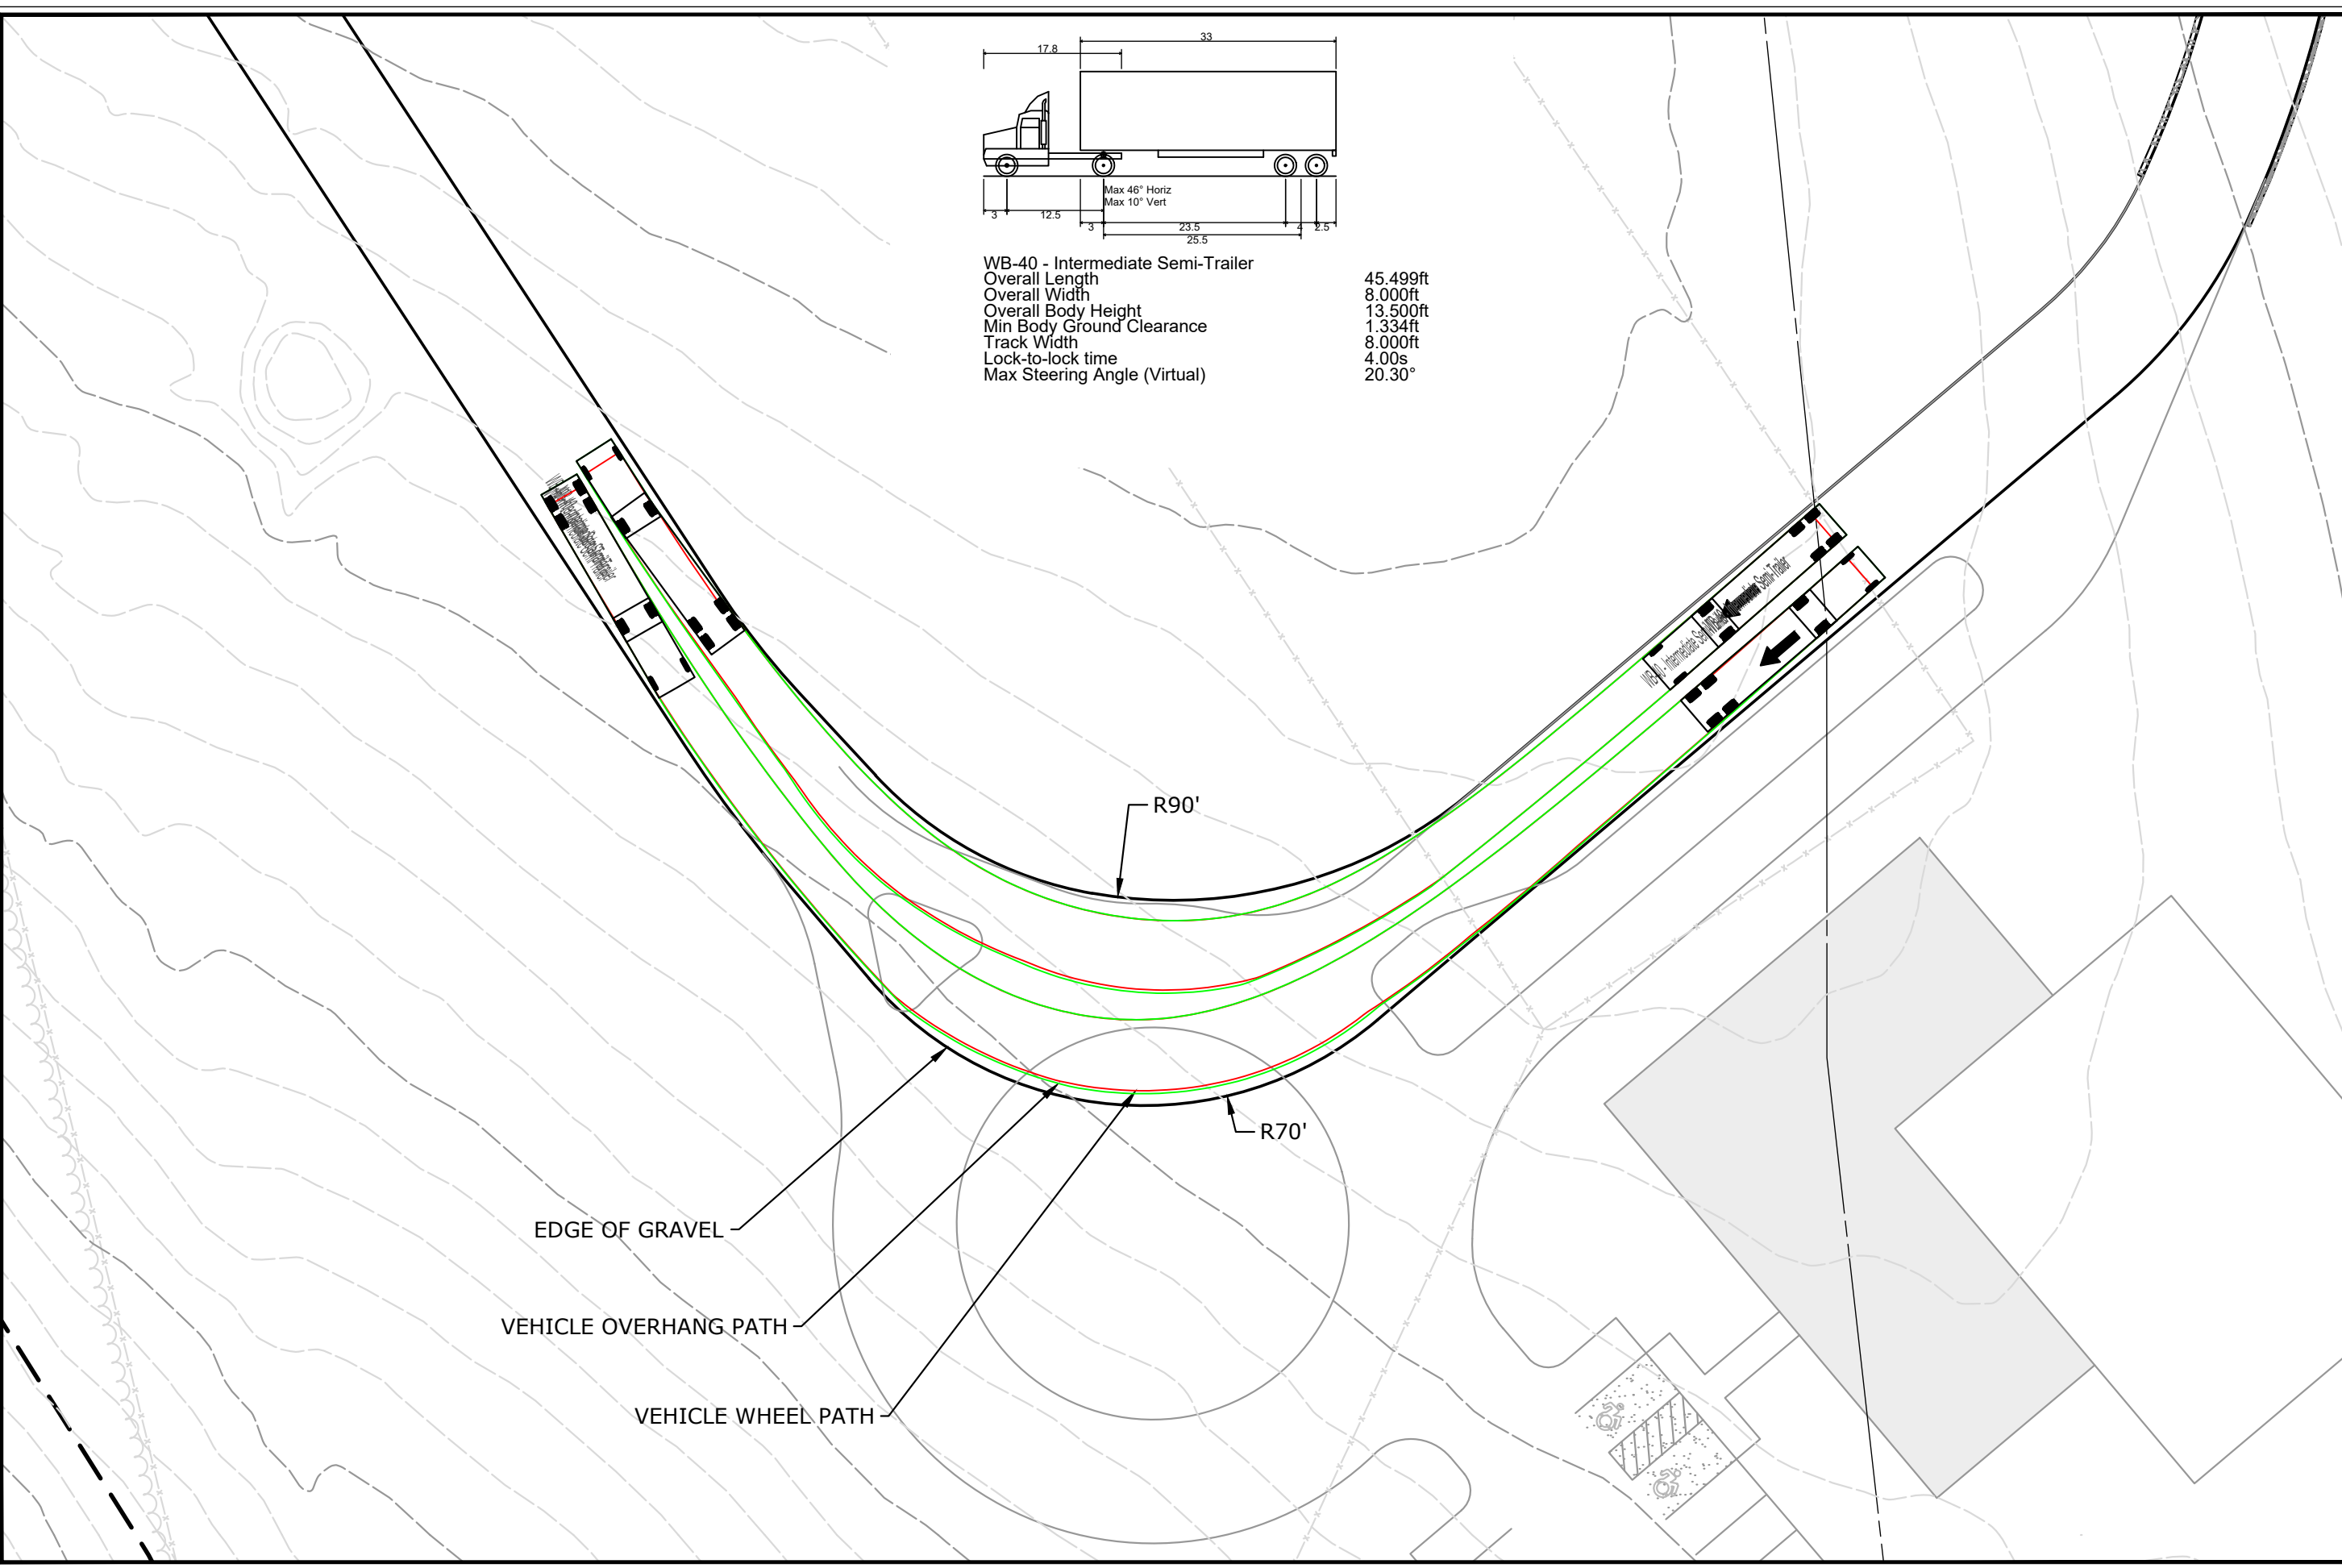

EDGE OF GRAVEL

VEHICLE OVERHANG PATH

VEHICLE WHEEL PATH

R90'

R70'



REVISIONS

TRUCK TURNING MOVEMENTS  
 LITCHFIELD HILLS CT  
 KOA CAMPGROUND  
 232 KLUG HILL ROAD  
 TORRINGTON, CONNECTICUT

ACD DESIGNED	ACD DRAWN	RJM CHECKED
SCALE 1"=30'		
DATE AUGUST 4, 2023		
PROJECT NO. 20174.00002		

TM