

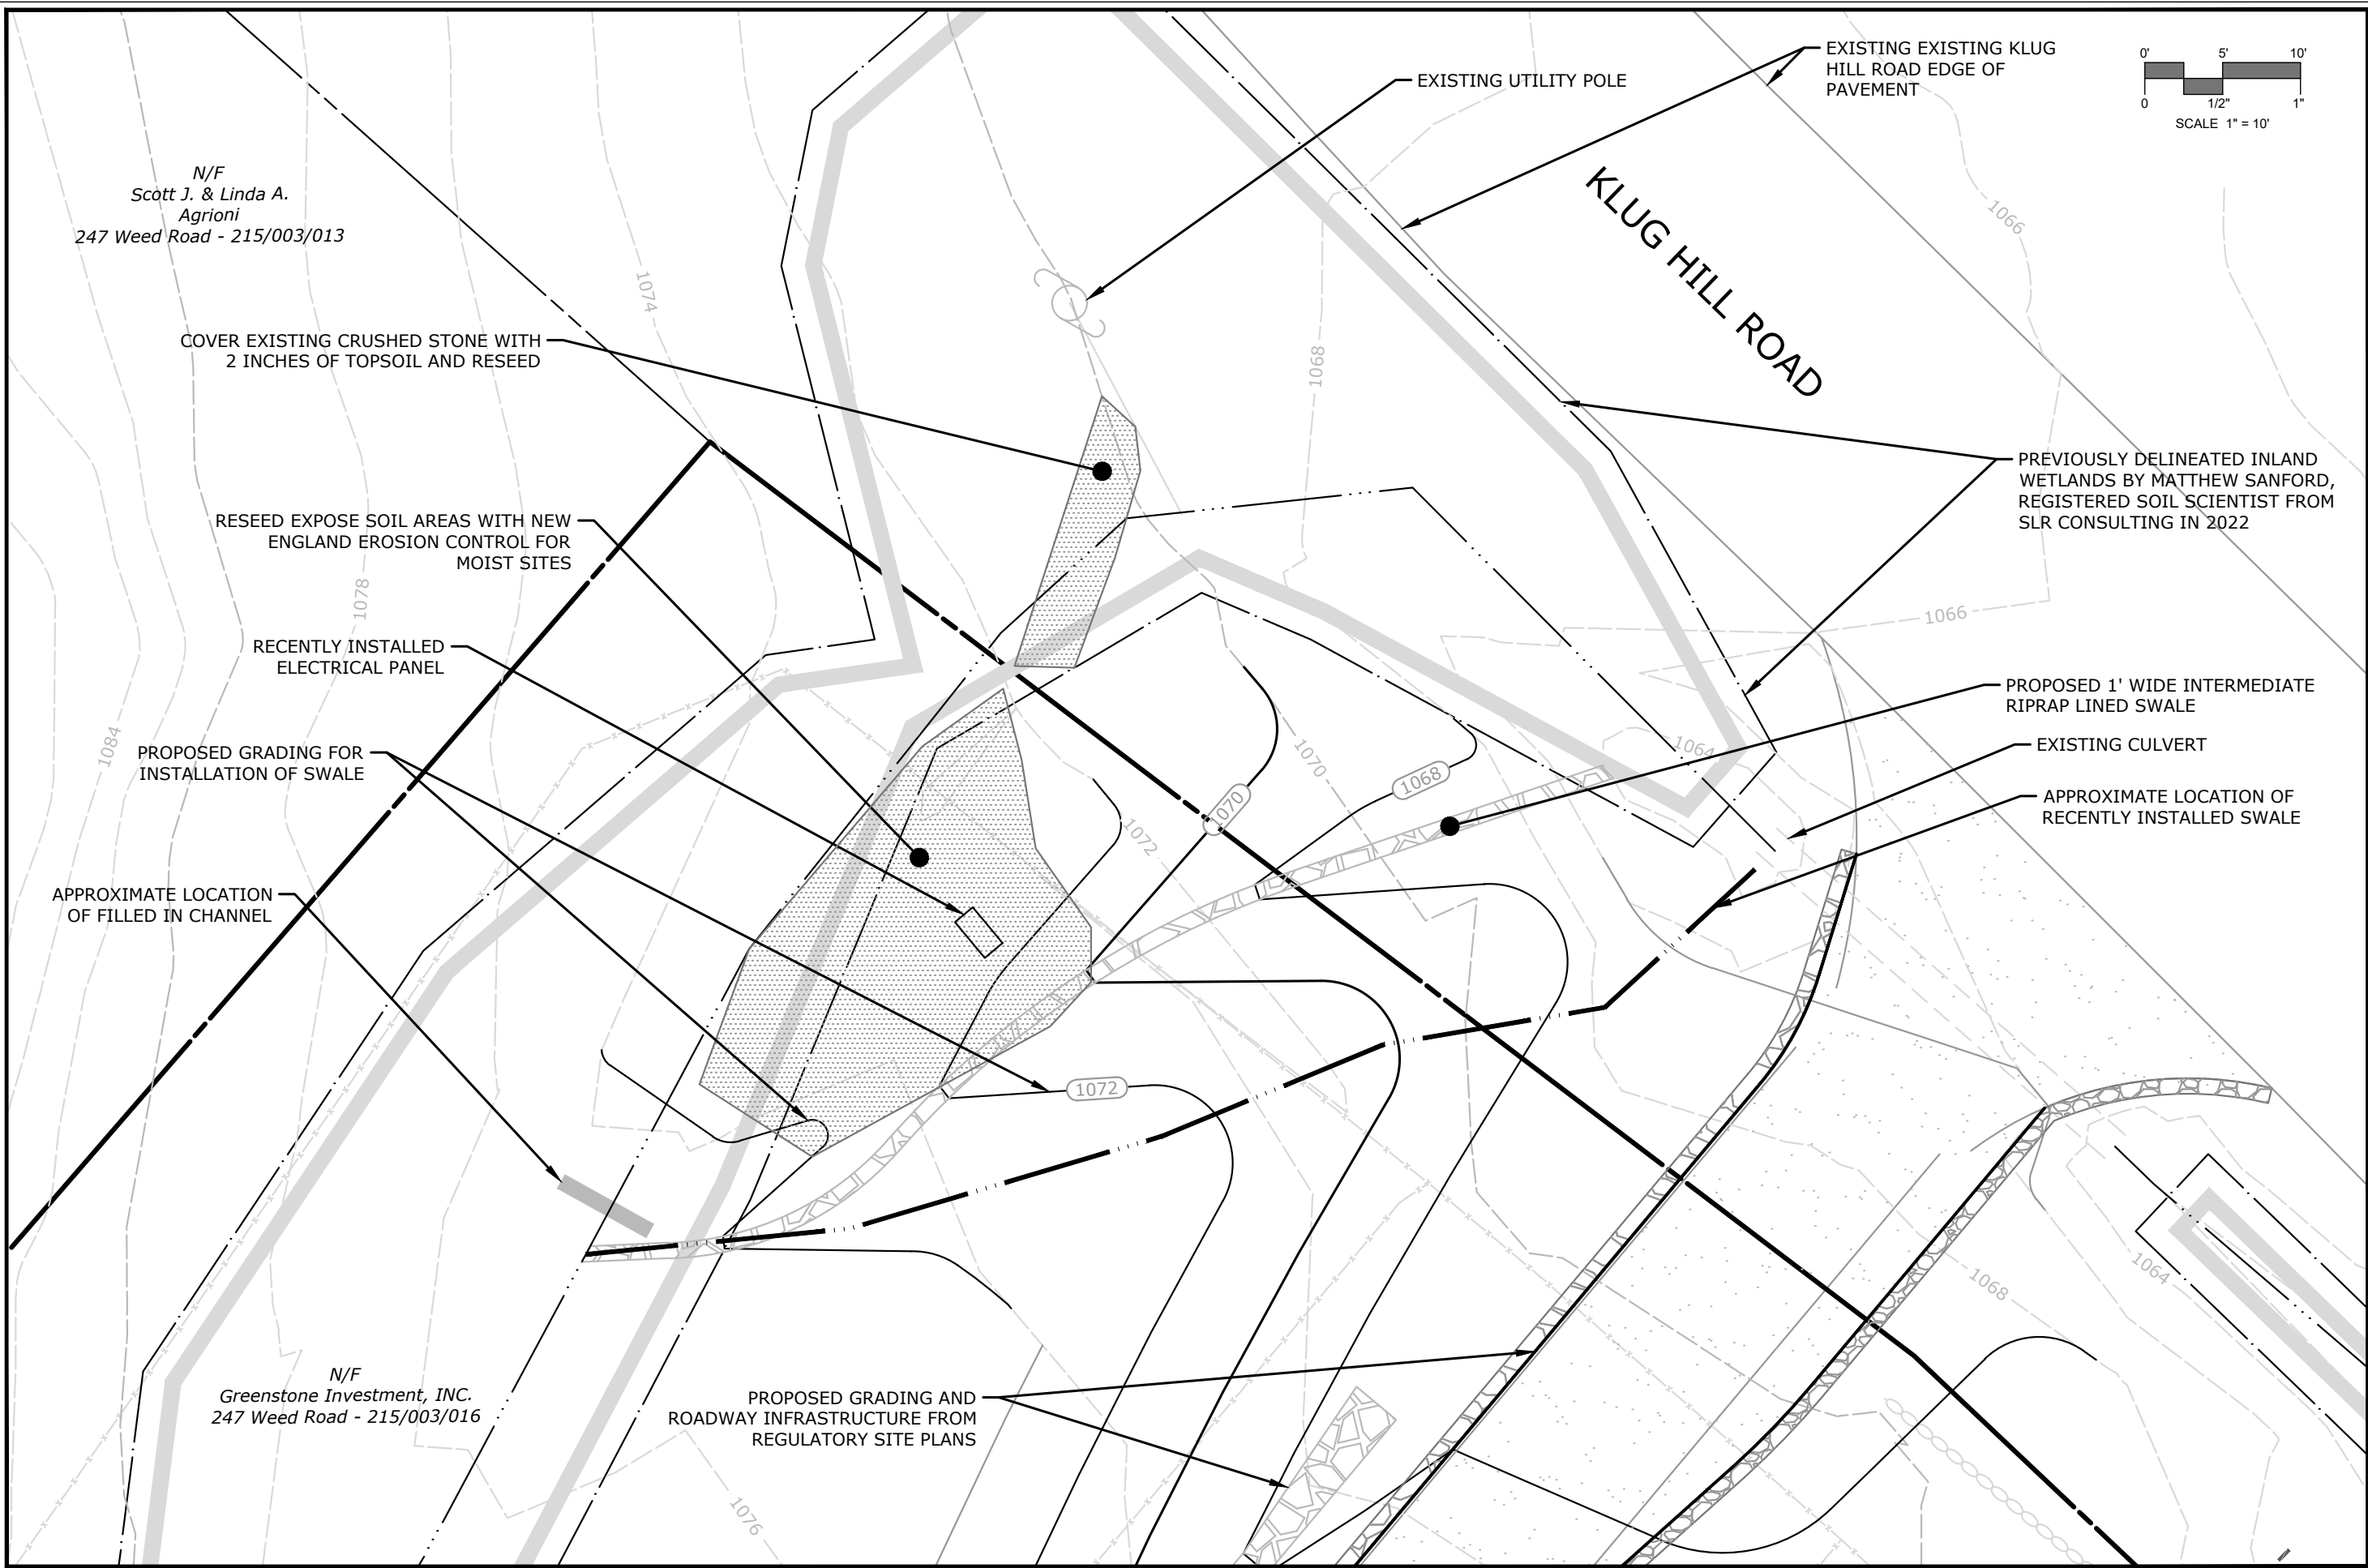


Drawing: W:\CAD\DESIGN\20174.00002-DE\CAD\KHI - UTILITIES.DWG Layout Tabrig_1
 Plotted by: ADWD On this date: Mon, 2024 March 4 - 10:32am

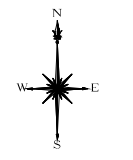

N/F
 Scott J. & Linda A.
 Agrioni
 247 Weed Road - 215/003/013

N/F
 Greenstone Investment, INC.
 247 Weed Road - 215/003/016

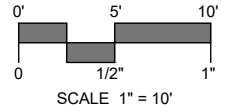

REVISIONS	TOWN COMMENTS

WETLAND VIOLATION AREA 1
 LITCHFIELD HILLS CT
 KOA CAMPGROUND
 232 KLUG HILL ROAD
 TORRINGTON, CONNECTICUT

MS DESIGNED	ACD DRAWN	MS CHECKED
SCALE 1"=10'		
DATE JANUARY 9, 2024		
PROJECT NO. 20174.00002		

FIGURE 1