



Drawing: W:\ADDESIGN\20174.00002-DE\CAD\KHI - LAYOUT AND LANDSCAPING.DWG Layout: TableFig. 1

Plotted by: ACDWD On this date: Wed, 2024 March 6 - 2:24pm

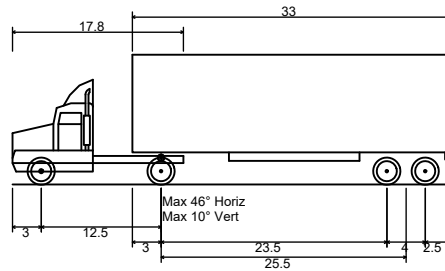

WB-40 - Intermediate Semi-Trailer
 Overall Length 45.499ft
 Overall Width 8.000ft
 Overall Body Height 13.500ft
 Min Body Ground Clearance 1.334ft
 Track Width 8.000ft
 Lock-to-lock time 4.00s
 Max Steering Angle (Virtual) 20.30°

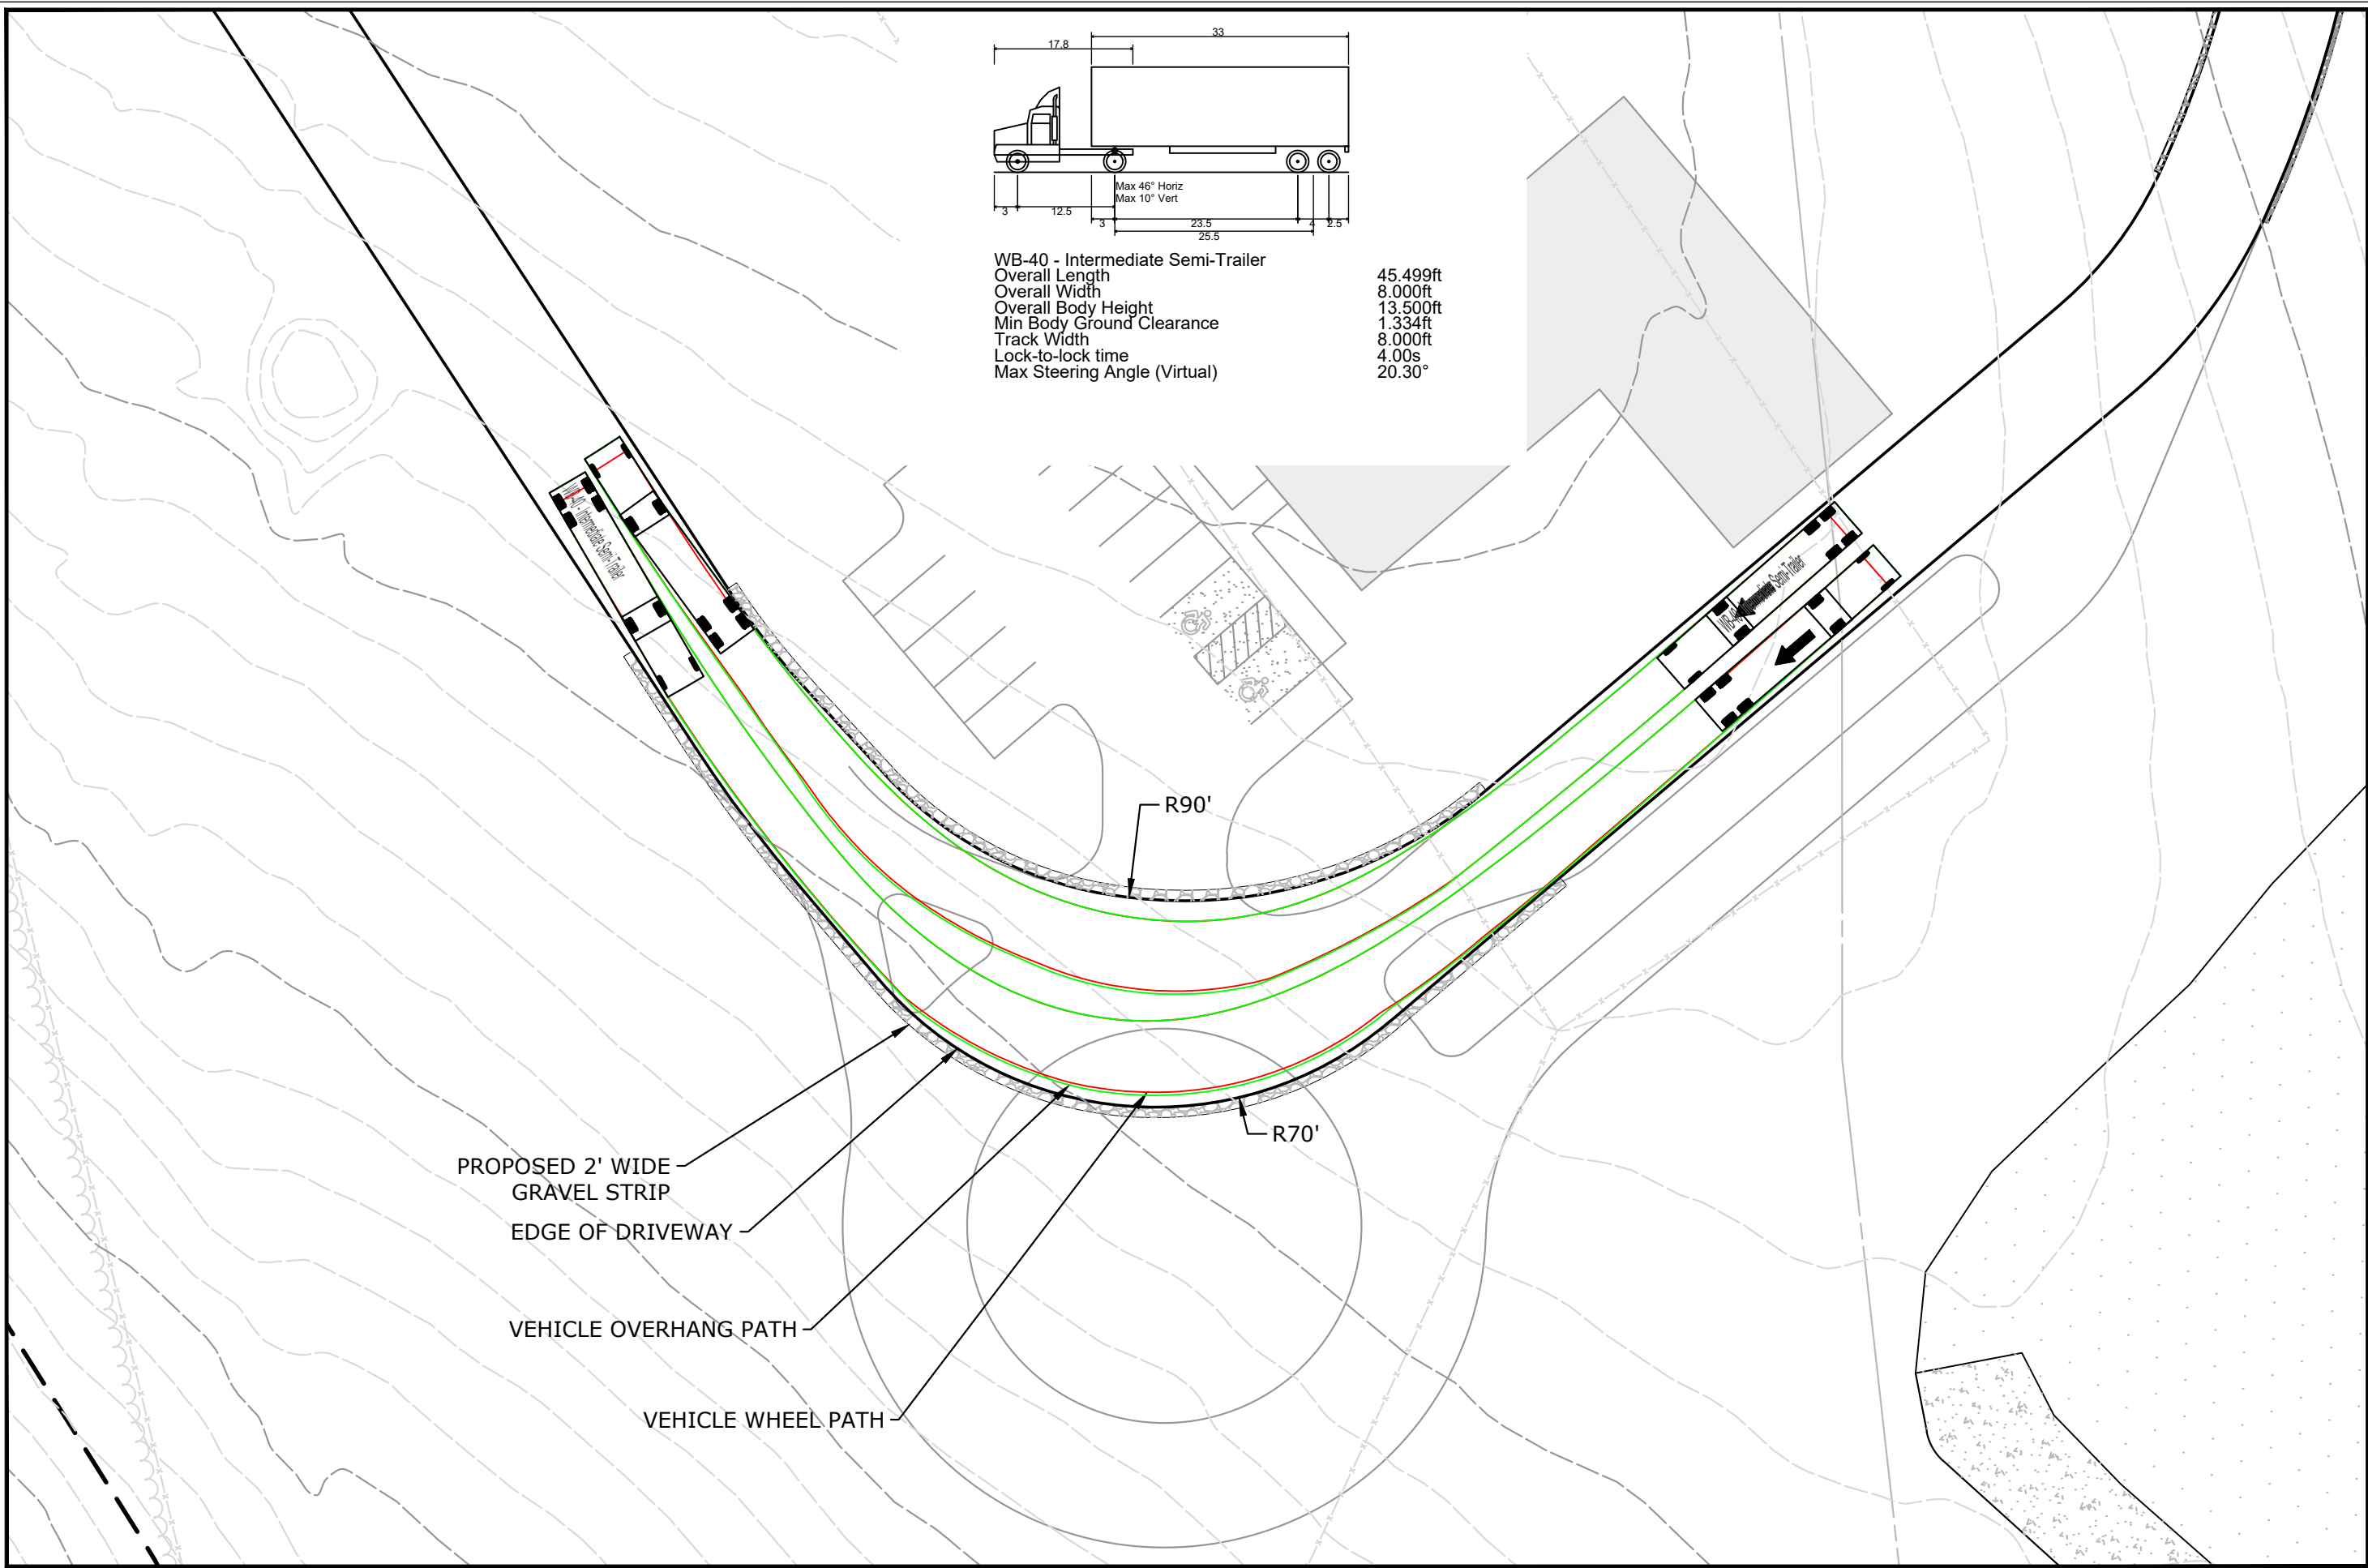

PROPOSED 2' WIDE GRAVEL STRIP
 EDGE OF DRIVEWAY
 VEHICLE OVERHANG PATH
 VEHICLE WHEEL PATH

R90'
 R70'



99 REALTY DRIVE
 SUITE 100
 2032117171
 SLRCONSULTING.COM

REVISIONS	STAFF COM.	DATE
	3/06/2024	

TRUCK TURNING MOVEMENTS
 LITCHFIELD HILLS CT
 KOA CAMPGROUND
 232 KLUG HILL ROAD
 TORRINGTON, CONNECTICUT

ACD DESIGNED	ACD DRAWN	RJM CHECKED

SCALE 1"=30'
 DATE AUGUST 4, 2023
 PROJECT NO. 20174.00002

TM