


DRAINAGE AREA SKETCH FOR WATER
 QUALITY VOLUME CALCULATIONS
 1"=20'
 TOTAL AREA=6200 SF
 TOTAL IMPERVIOUS AREA=2300 SF

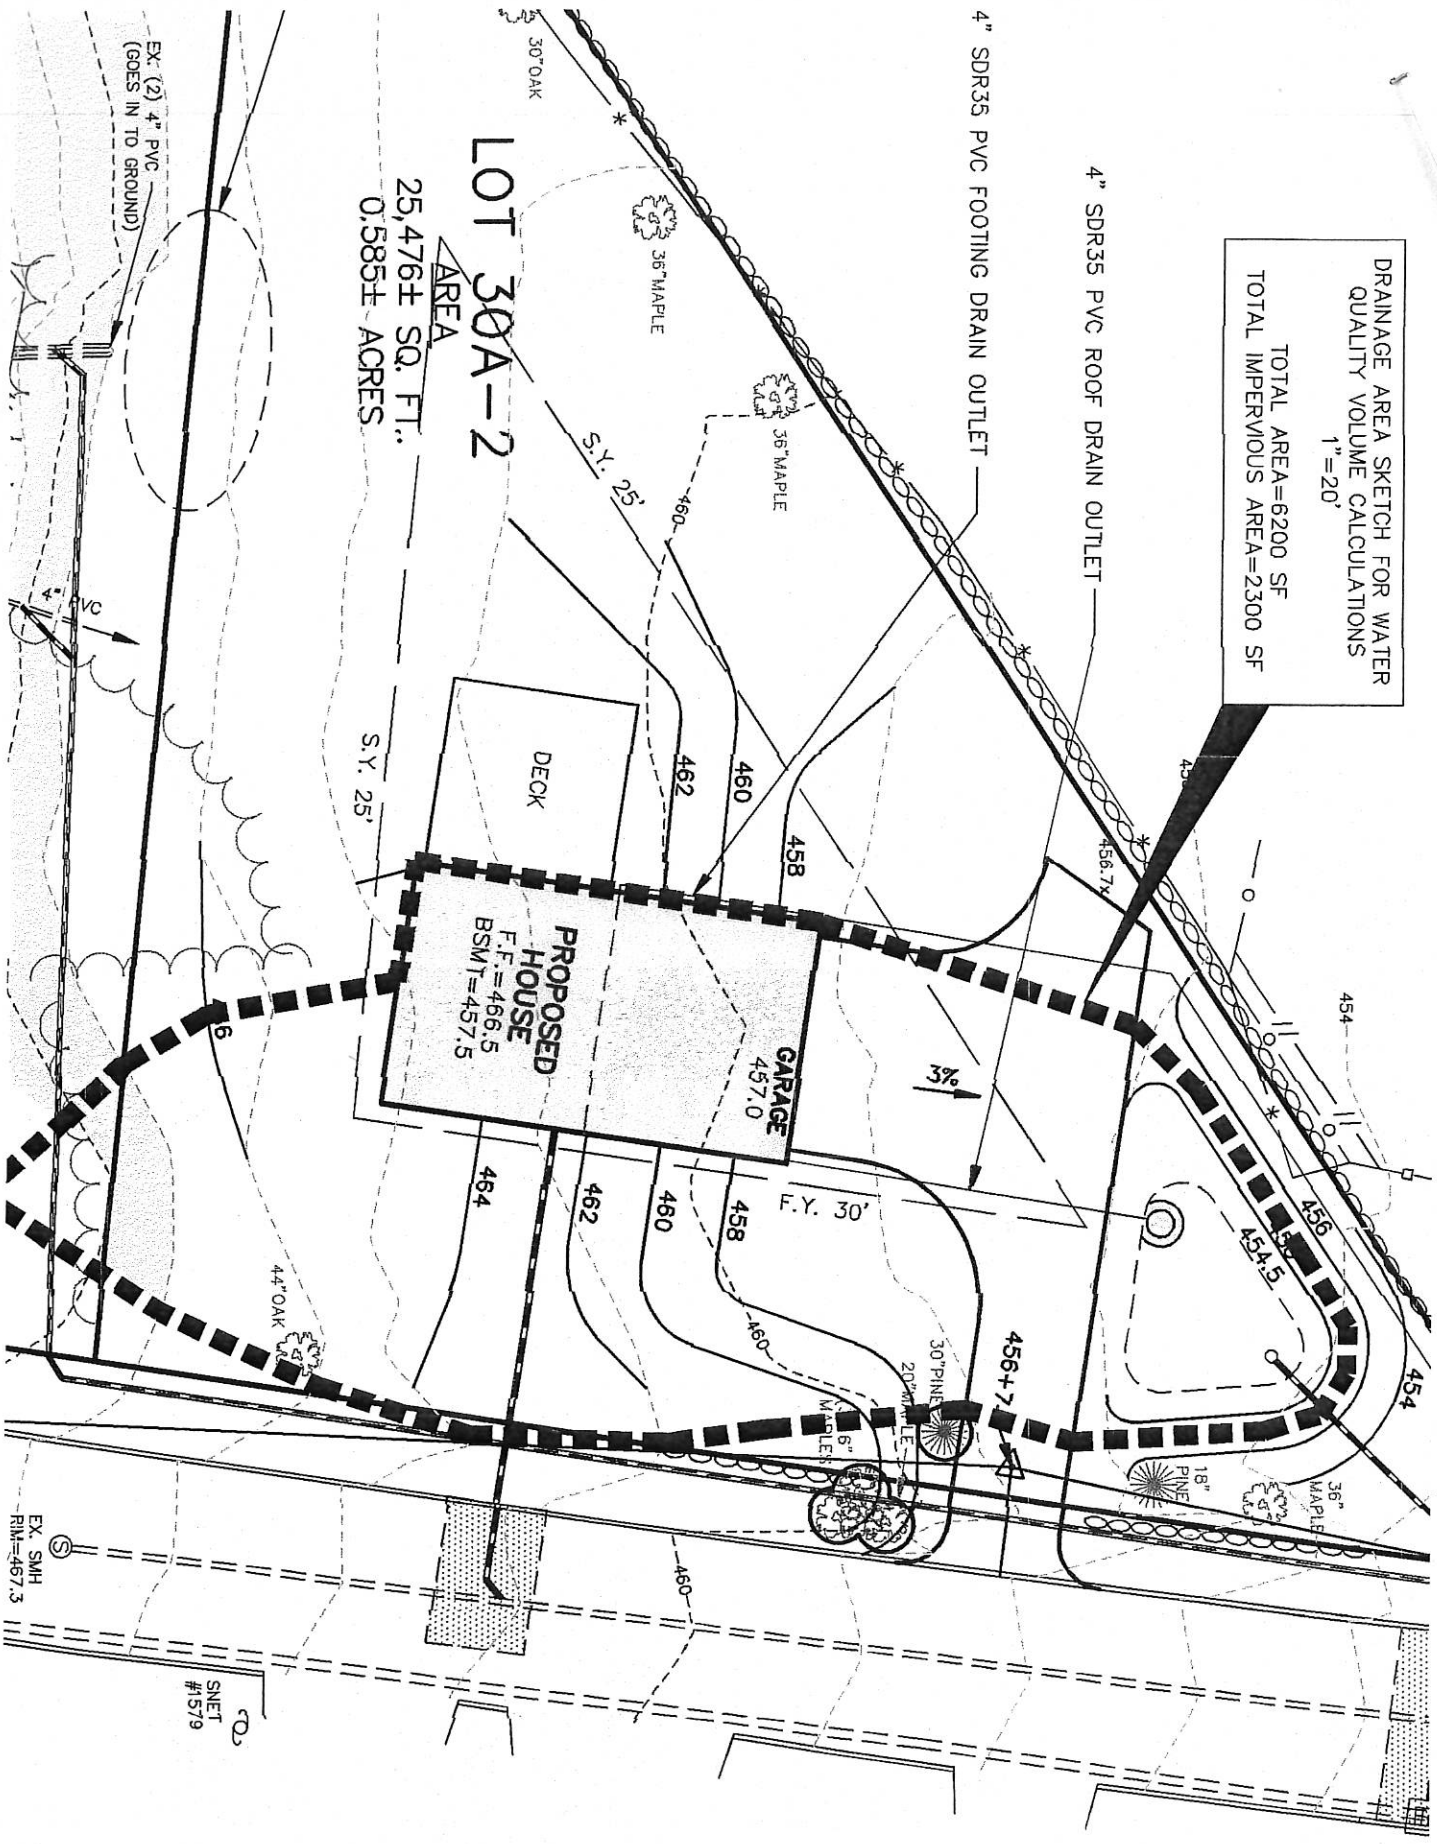

LOT 30A-2

AREA
 25,476± SQ. FT.
 0.585± ACRES

PROPOSED
 HOUSE
 F.F.=466.5
 BSMT=457.5

GARAGE
 457.0

DECK

4" SDR35 PVC FOOTING DRAIN OUTLET

4" SDR35 PVC ROOF DRAIN OUTLET

3%

F.Y. 30'

EX. (2) 4" PVC
 (GOES IN TO GROUND)

EX. SMH
 RM=467.3

SNET
 #1579