


HANDICAP ACCESSIBLE PARKING STALLS
N.T.S.

- NOTES:**
1. HATCHED ACCESS AISLES FOR HANDICAP SPACES MAY BE SHARED.
 2. HATCHED ACCESS AISLES MAY BE ON EITHER SIDE OF THE VAN SPACES. VAN SPACES SHALL HAVE THE ACCESS AISLE ON THE PASSENGER SIDE OF THE PARKING SPACE.

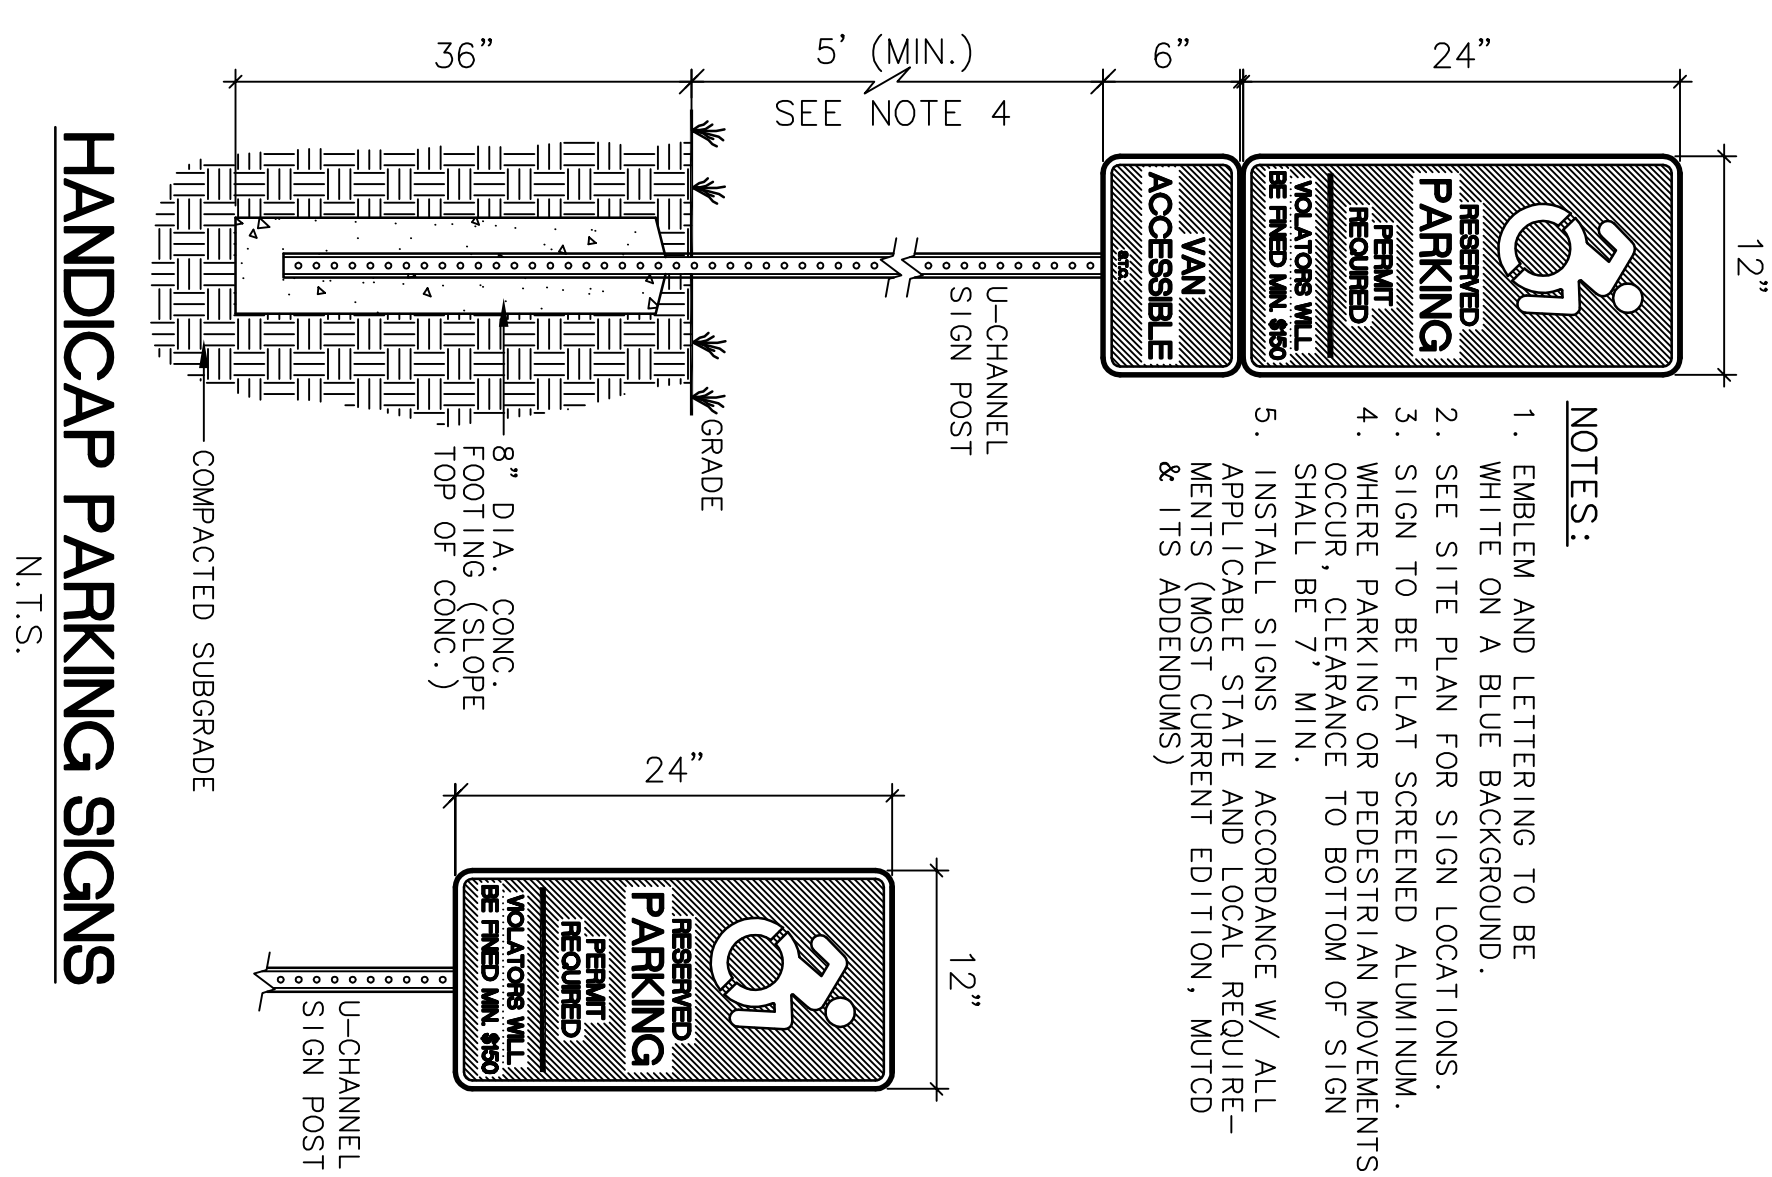

HANDICAP PARKING SIGNS
N.T.S.

SHEET NO. SPD3	PROJECT Nickerson GENERAL CONTRACTORS
	49 HAYDEN HILL ROAD, TORRINGTON, CT 06790
DRAWN BY G.R.W.	APPROVED BY J.H.P.
DATE 02-20-20	SCALE NTS
2155 EAST MAIN STREET, TORRINGTON, CT 06790 860-482-7613; WEB: WWW.BORGHESIBUILDING.COM	

REVISIONS

--	--

SEAL

Borghesi
Building & Engineering Co., Inc.

©BORGHESI BUILDING & ENGINEERING CO., INC.
COPYRIGHT ALL RIGHTS RESERVED. NO PART OF
THIS DOCUMENT IS TO BE REPRODUCED OR
TRANSMITTED IN ANY FORM OR BY ANY
MEANS, ELECTRONIC OR MECHANICAL, WITHOUT
THE WRITTEN PERMISSION OF BORGHESI BUILDING & ENGINEERING CO., INC.
\\slstest1\p\borghesi\m\c\Nickerson Office\JCH Nickerson SPD3.dwg 2/20/2020 2:17:07 PM EST