

FULL BUILT-OUT PLAN



SCALE: 1"=40'

SHEET NO.
SP 3

PROJECT AJ RESOURCES LLC	
WINSTED ROAD, TORRINGTON, CT	
DRAWN BY G.R.W.	APPROVED BY J.H.P.
DATE 09-16-20	SCALE AS NOTED
2155 EAST MAIN STREET TORRINGTON, CT 06790 860-482-7613/WEB: WWW.BORGHESIBUILDING.COM	

REVISIONS

SEAL

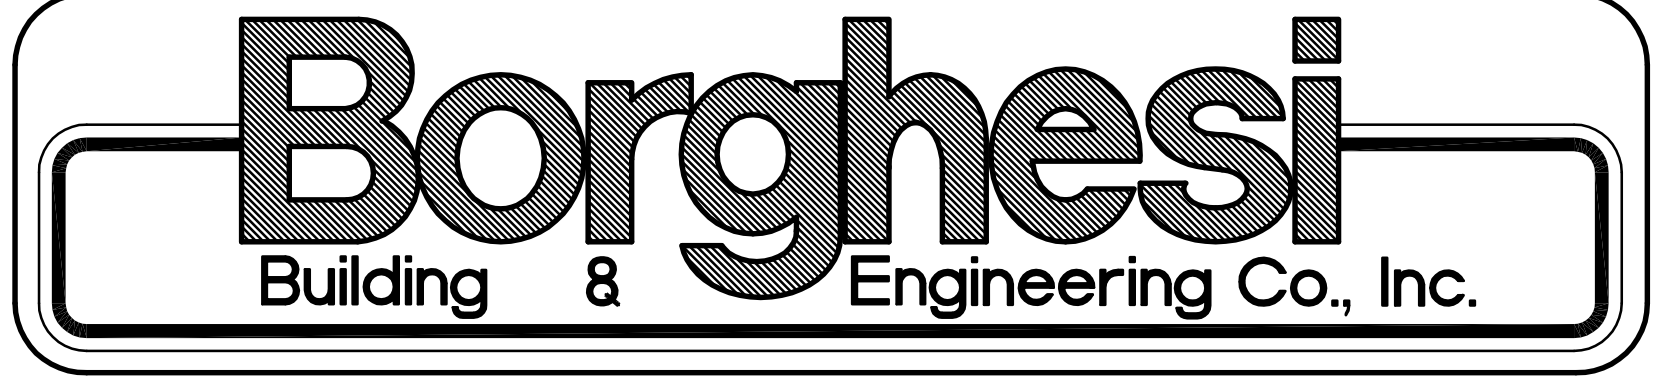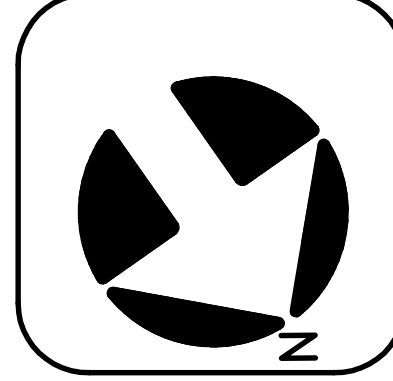

© BORGHESI BUILDING & ENGINEERING CO., INC.
 THIS REPORT AND ALL RIGHTS RESERVED. NO PART OF
 THIS REPORT OR ANY INFORMATION CONTAINED HEREIN
 MAY BE REPRODUCED OR TRANSMITTED IN ANY FORM
 WITHOUT THE WRITTEN CONSENT OF BORGHESI BUILDING & ENGINEERING CO., INC.