
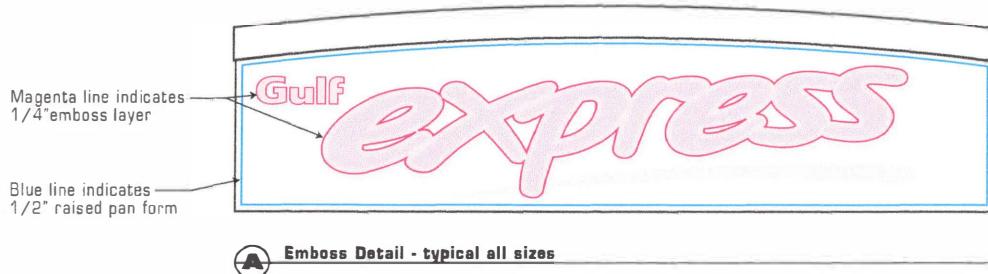


12'-0" acrylic sign - 3'-0" tall fascias or applied to wall

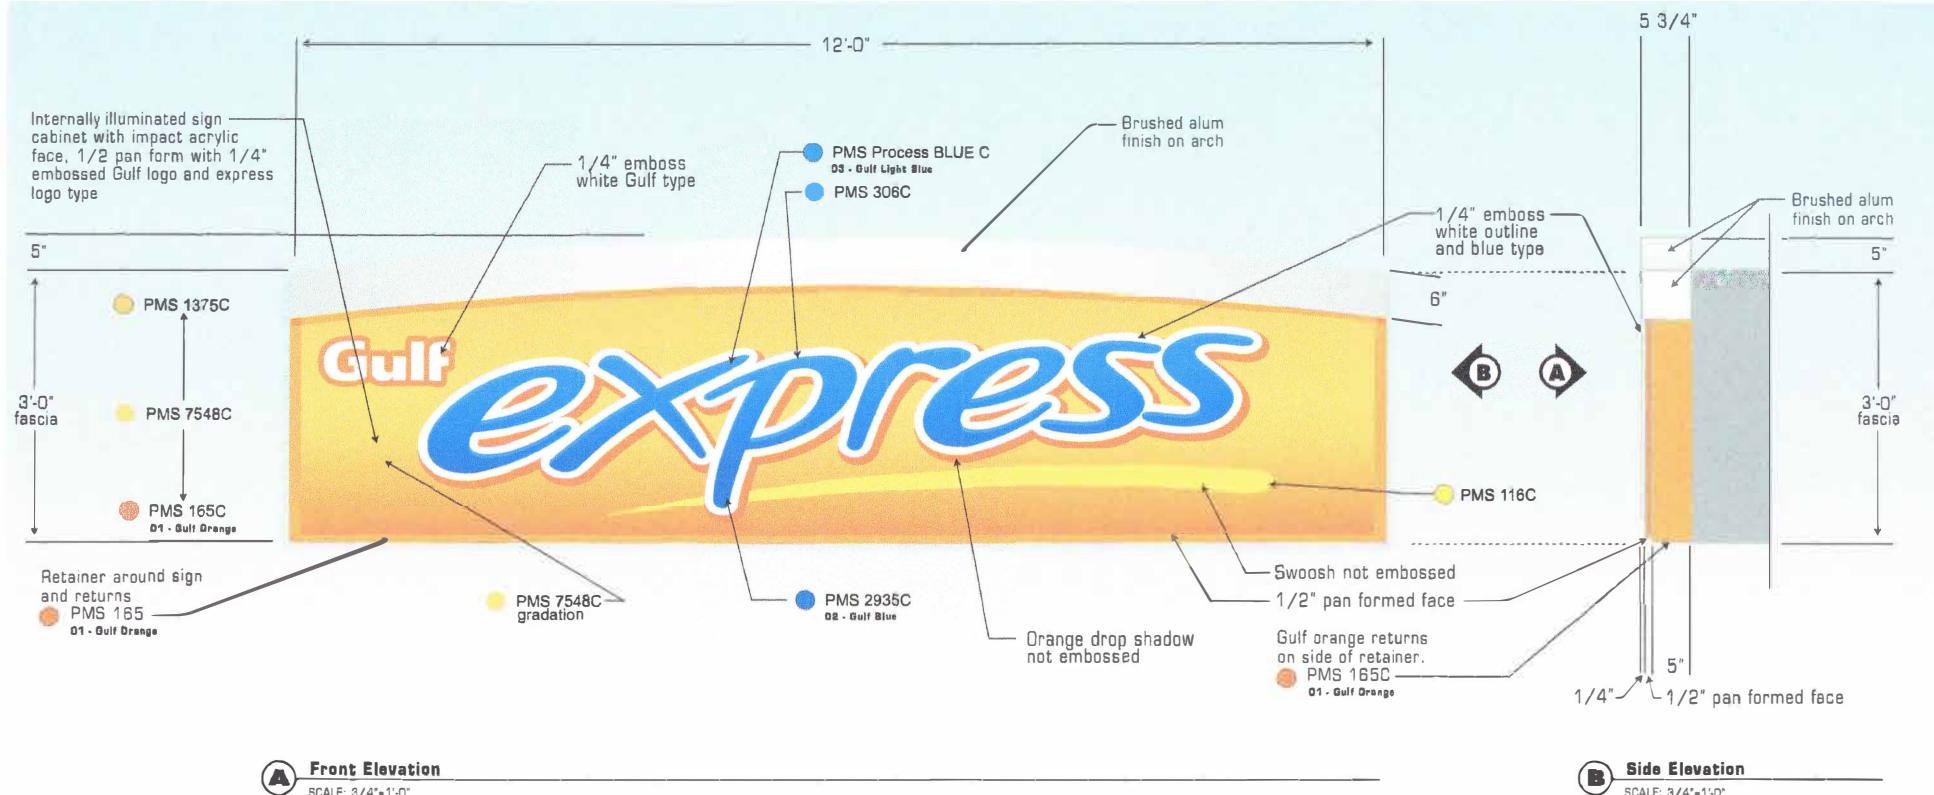

Art shown not for production - Design intent only

Fabrication and installation companies are responsible for following approved image guidelines and standards expressed in these related visual standards. Sign fabricators are responsible for reviewing and understanding these standards prior to fabrication and installation. Prior to fabrication, shop and construction documents are to be checked for accuracy, tolerance, fabrication methods and construction methods that meet approved design intent and quality standards. These visual standard drawings are design intent only, and are not for construction. Approved suppliers are responsible for shop drawings, construction documentation, structural engineering, permitting, and all other aspects of sign projects. Open communication of design changes suppliers are to have are encouraged. Gulf will retain the right to verify that the approved design intent is met prior to fabrication and installation. All image components must meet government, state and local requirements, all required permits and necessary state and city approvals are needed prior to fabrication and installation.

Retail Visual Standards	
Project:	Gulf - Express Store Image
Drawing File:	Express store image
Date:	Sept 6, 2019
Scale:	1/4" = 1'-0"
Comments:	See drawings Jan 28, 2019
Drawn By:	
Approved By:	
Approved Date:	
Revision:	
GUEX.0112	