


DRAINAGE AREA SKETCH FOR WATER  
 QUALITY VOLUME CALCULATIONS  
 1"=20'  
 TOTAL AREA=6200 SF  
 TOTAL IMPERVIOUS AREA=2300 SF

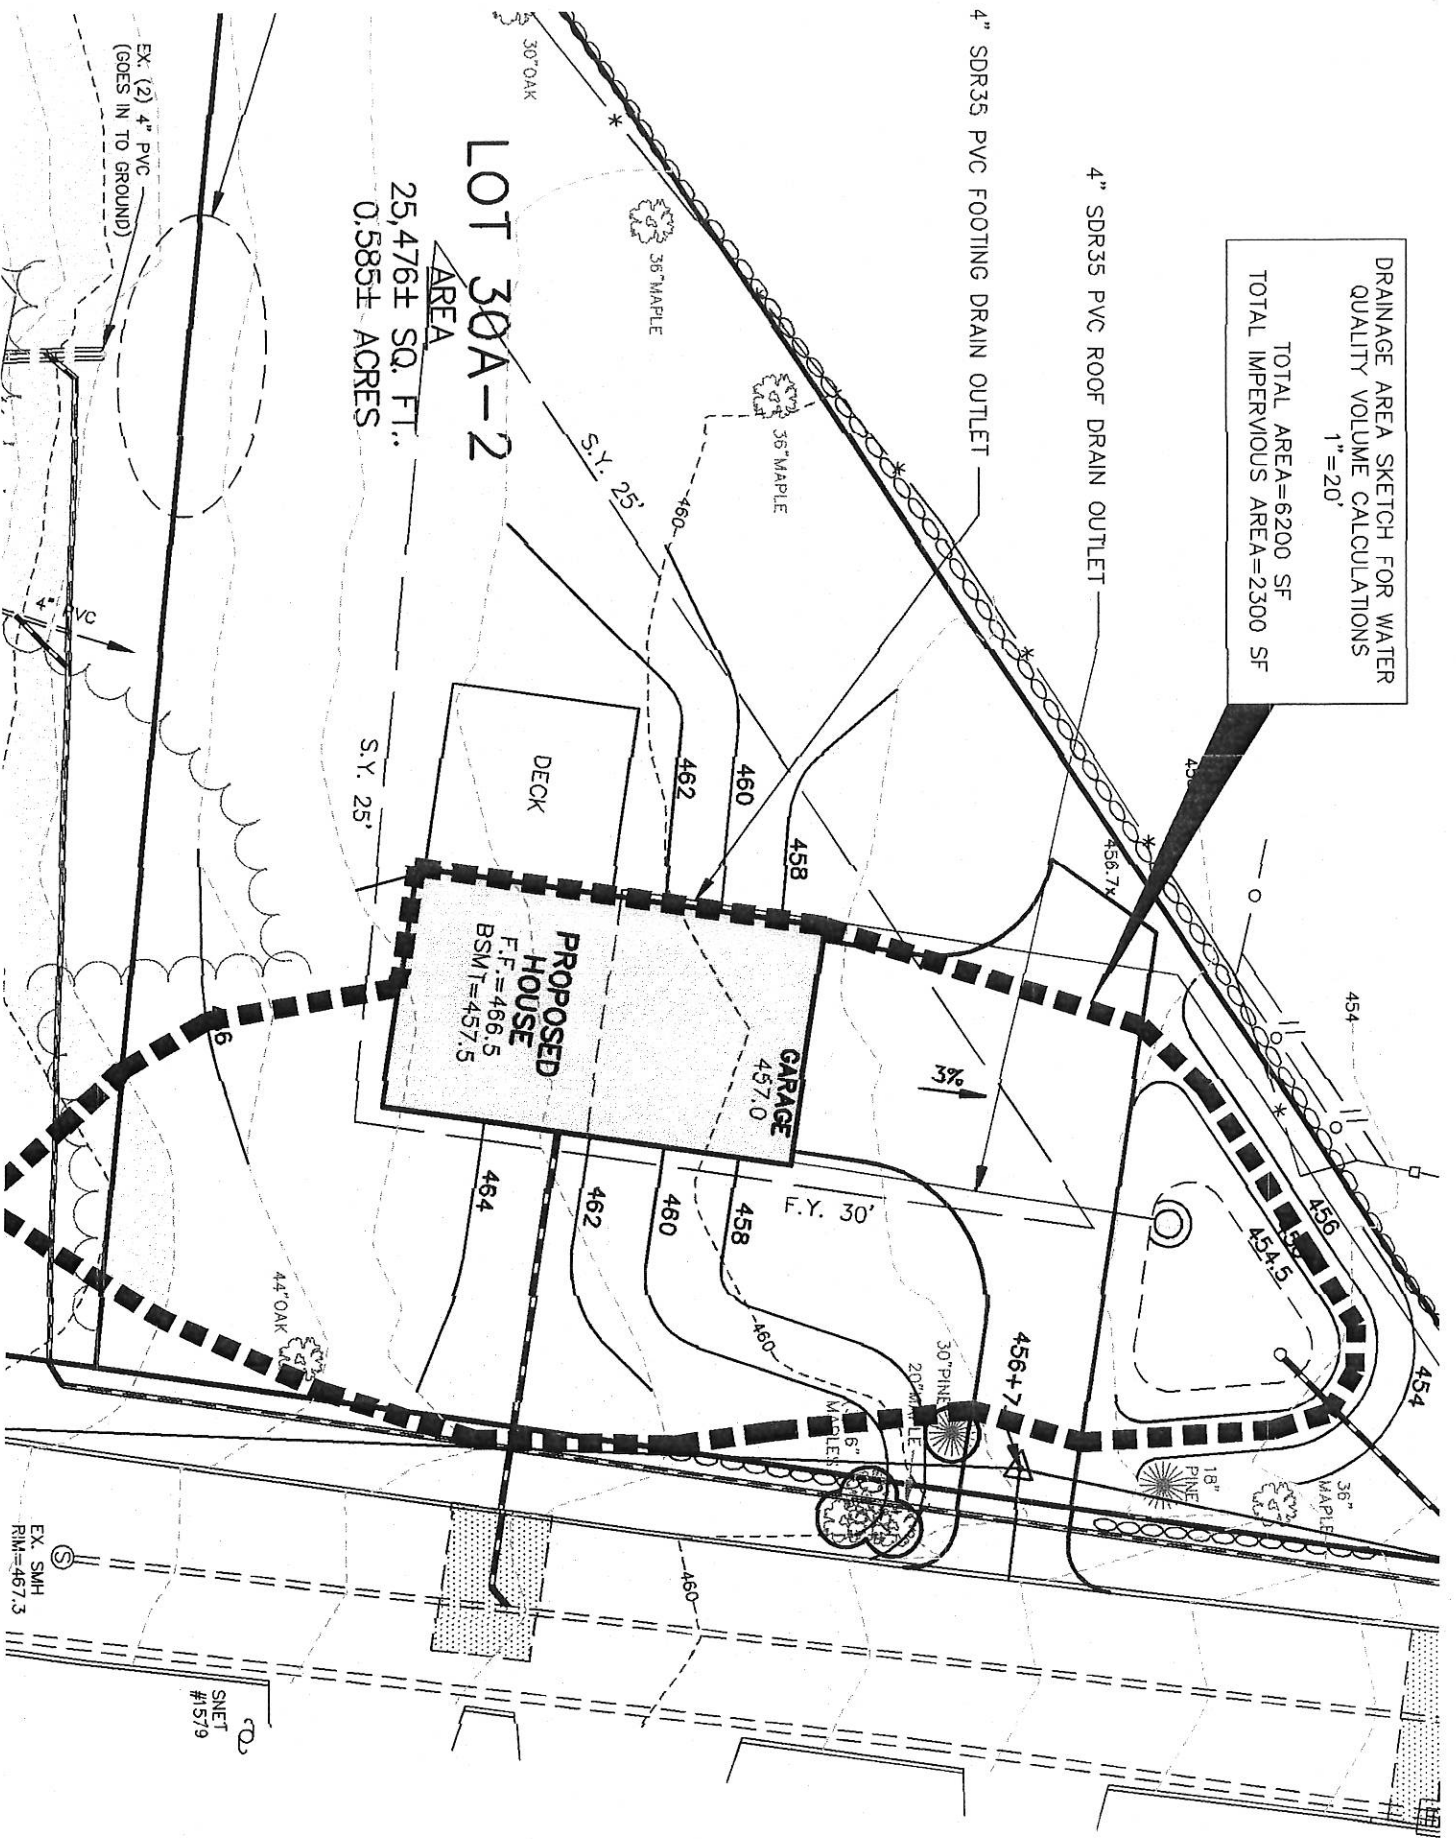

LOT 30A-2  
 AREA  
 25,476± SQ. FT.  
 0.585± ACRES

PROPOSED  
 HOUSE  
 F.F.=466.5  
 BSM T=457.5

GARAGE  
 457.0

DECK

EX: (2) 4" PVC  
 (GOES IN TO GROUND)

4" SDR35 PVC FOOTING DRAIN OUTLET

4" SDR35 PVC ROOF DRAIN OUTLET

SNET  
 #1579

EX. SMH  
 RM=467.3

