


Calculation Summary							
Label	CalcType	Units	Avg	Max	Min	Avg/Min	Max/Min
Site	Illuminance	Fc	1.34	34.9	0.0	N.A.	N.A.

Expanded Luminaire Location Summary

LumNo	Label	X	Y	MTG HT	Orient	Tilt
1	FXLEDTN @ 349W	228	216	18	90	60
2	FXLEDTN @ 349W	266.5	246	18	90	60
3	FXLEDTN @ 349W	310	216	18	90	60

Total Quantity: 3

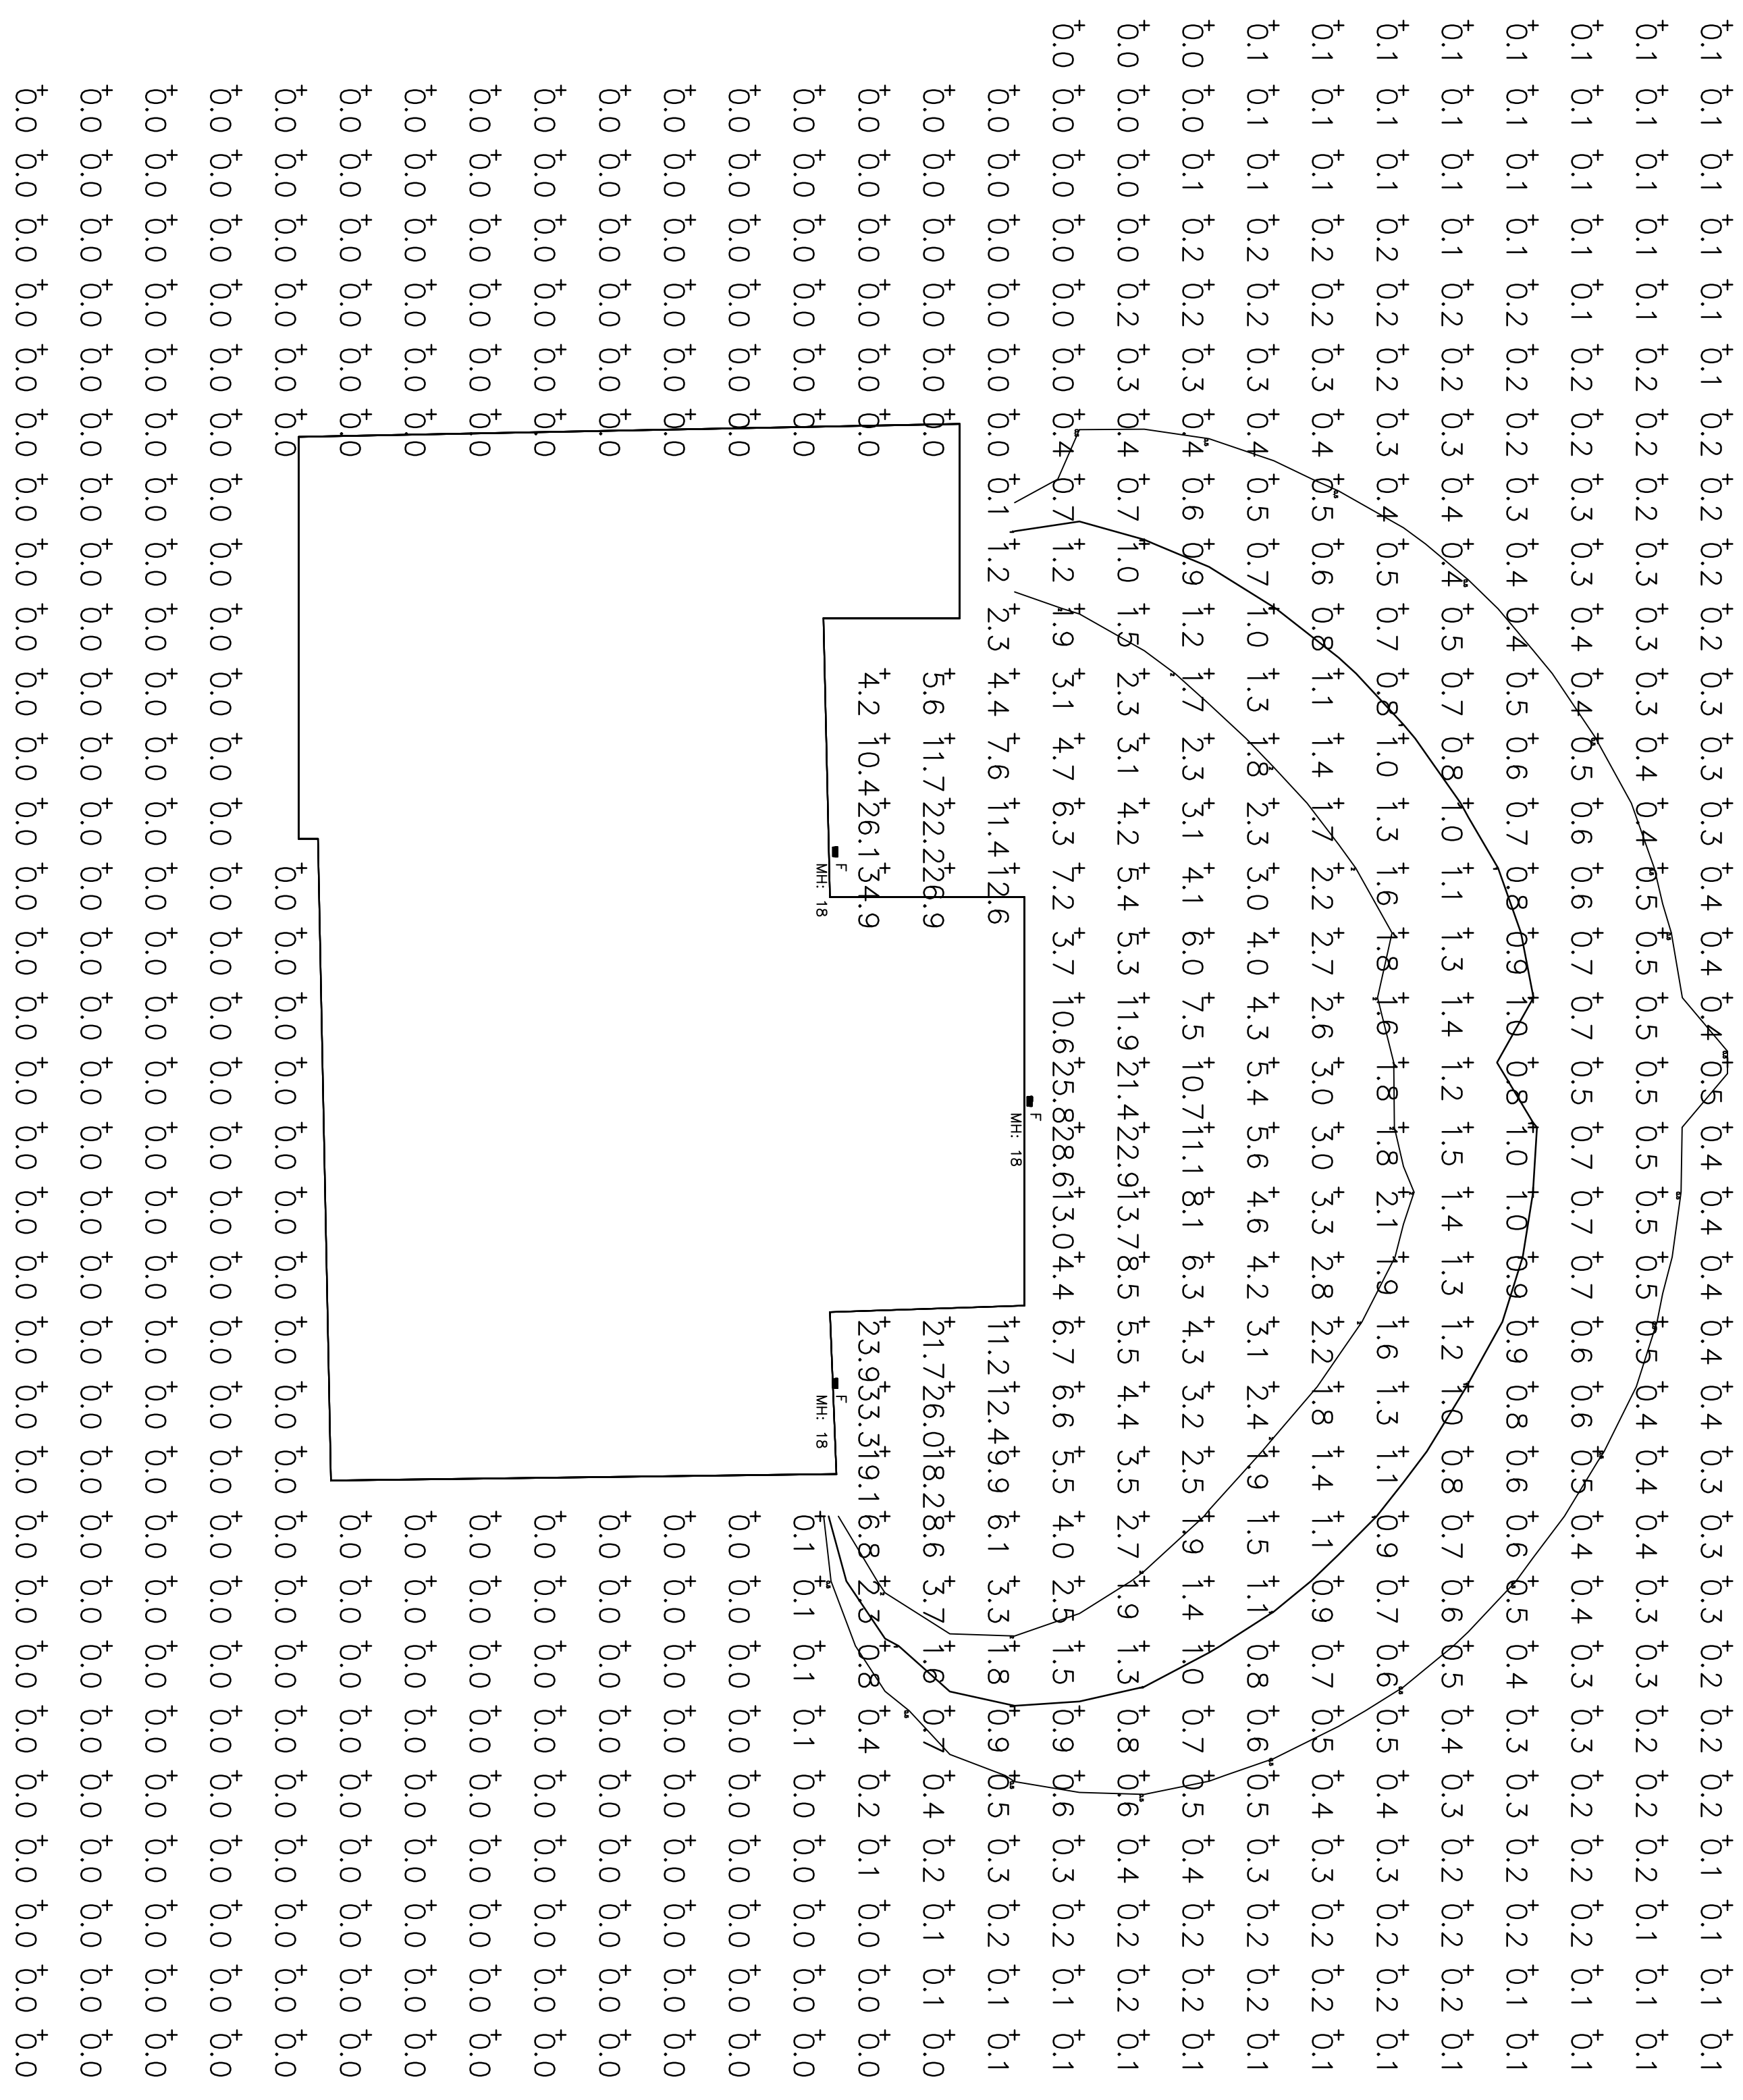




PHOTOMETRIC PLAN

SCALE: 1"=30'

\\sdc\p1\Drawings\MSR\Northwest Hills C-04-R-deep-2022\Northwest Hills C-04-R-deep-2022 SP.dwg 3/7/2023 10:33:58 AM EST

PROJECT NORTHWEST HILLS CHRYSLER-RAM-DODGE-JEEP 2033 EAST MAIN STREET (US RT 202) TORRINGTON, CT	
DRAWN BY D.A.N.	APPROVED BY J.H.P.
DATE 3/07/23	SCALE AS NOTED
2155 EAST MAIN STREET, TORRINGTON, CT 06790 860-482-7613/WEB: WWW.BORGHESI.BUILDING.COM	

REVISIONS

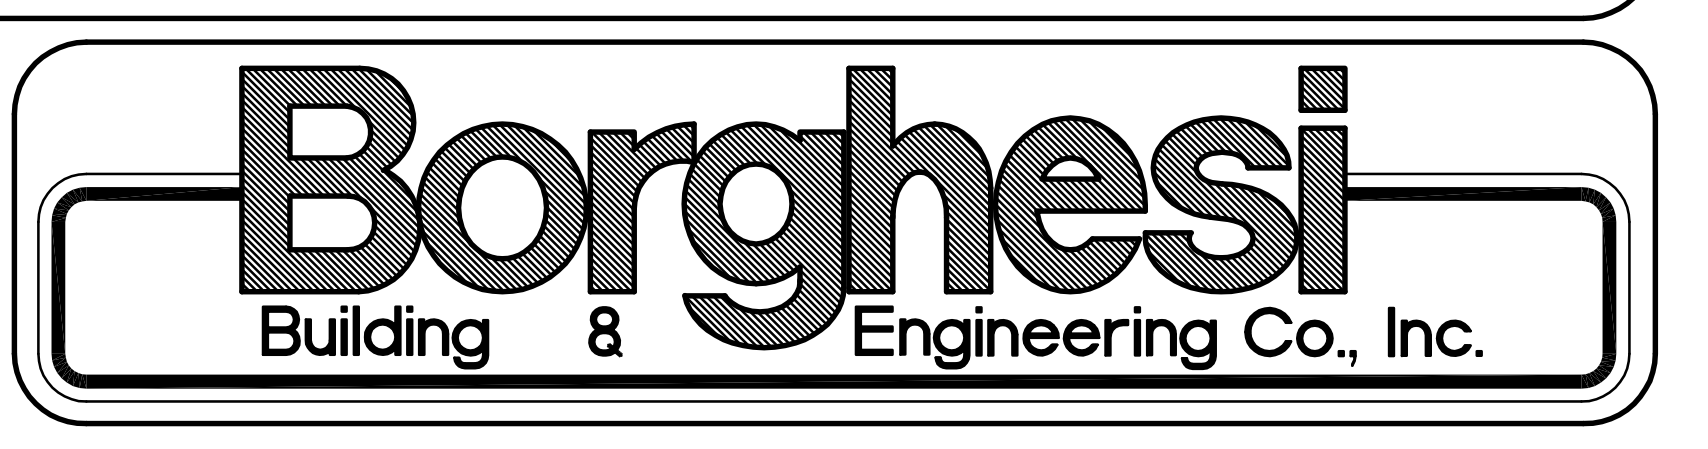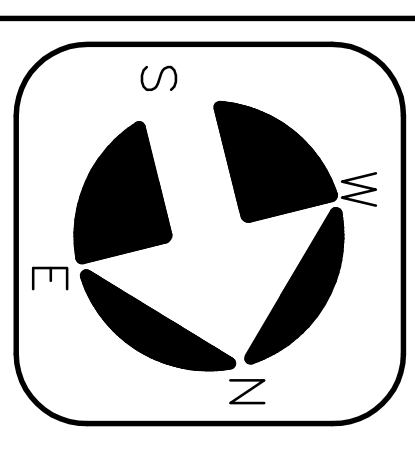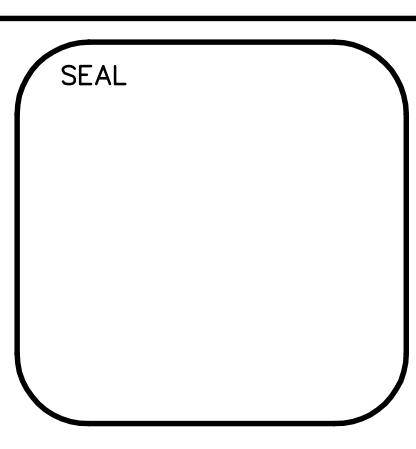

SHEET NO.
SP3