


PROPOSED SOUTH ELEVATION (HARWINTON ROAD)

SIGNAGE BASED UPON 59'-5" SOUTH ELEVATION FRONTAGE
 59.42x2= 118.84 SF SIGNAGE ALLOWED
 SIGNAGE AT FACE OF BUILDING: 12'-0"x3'-0"= 36 SF
 LOGO AT SOUTH FACE OF CANOPY: 1'-9" RADIUS = 9.25 SF
 TOTAL SIGNAGE: 45.25 SF
 ACTUAL AREA 45.5 SF < ALLOWED 118.84 SF

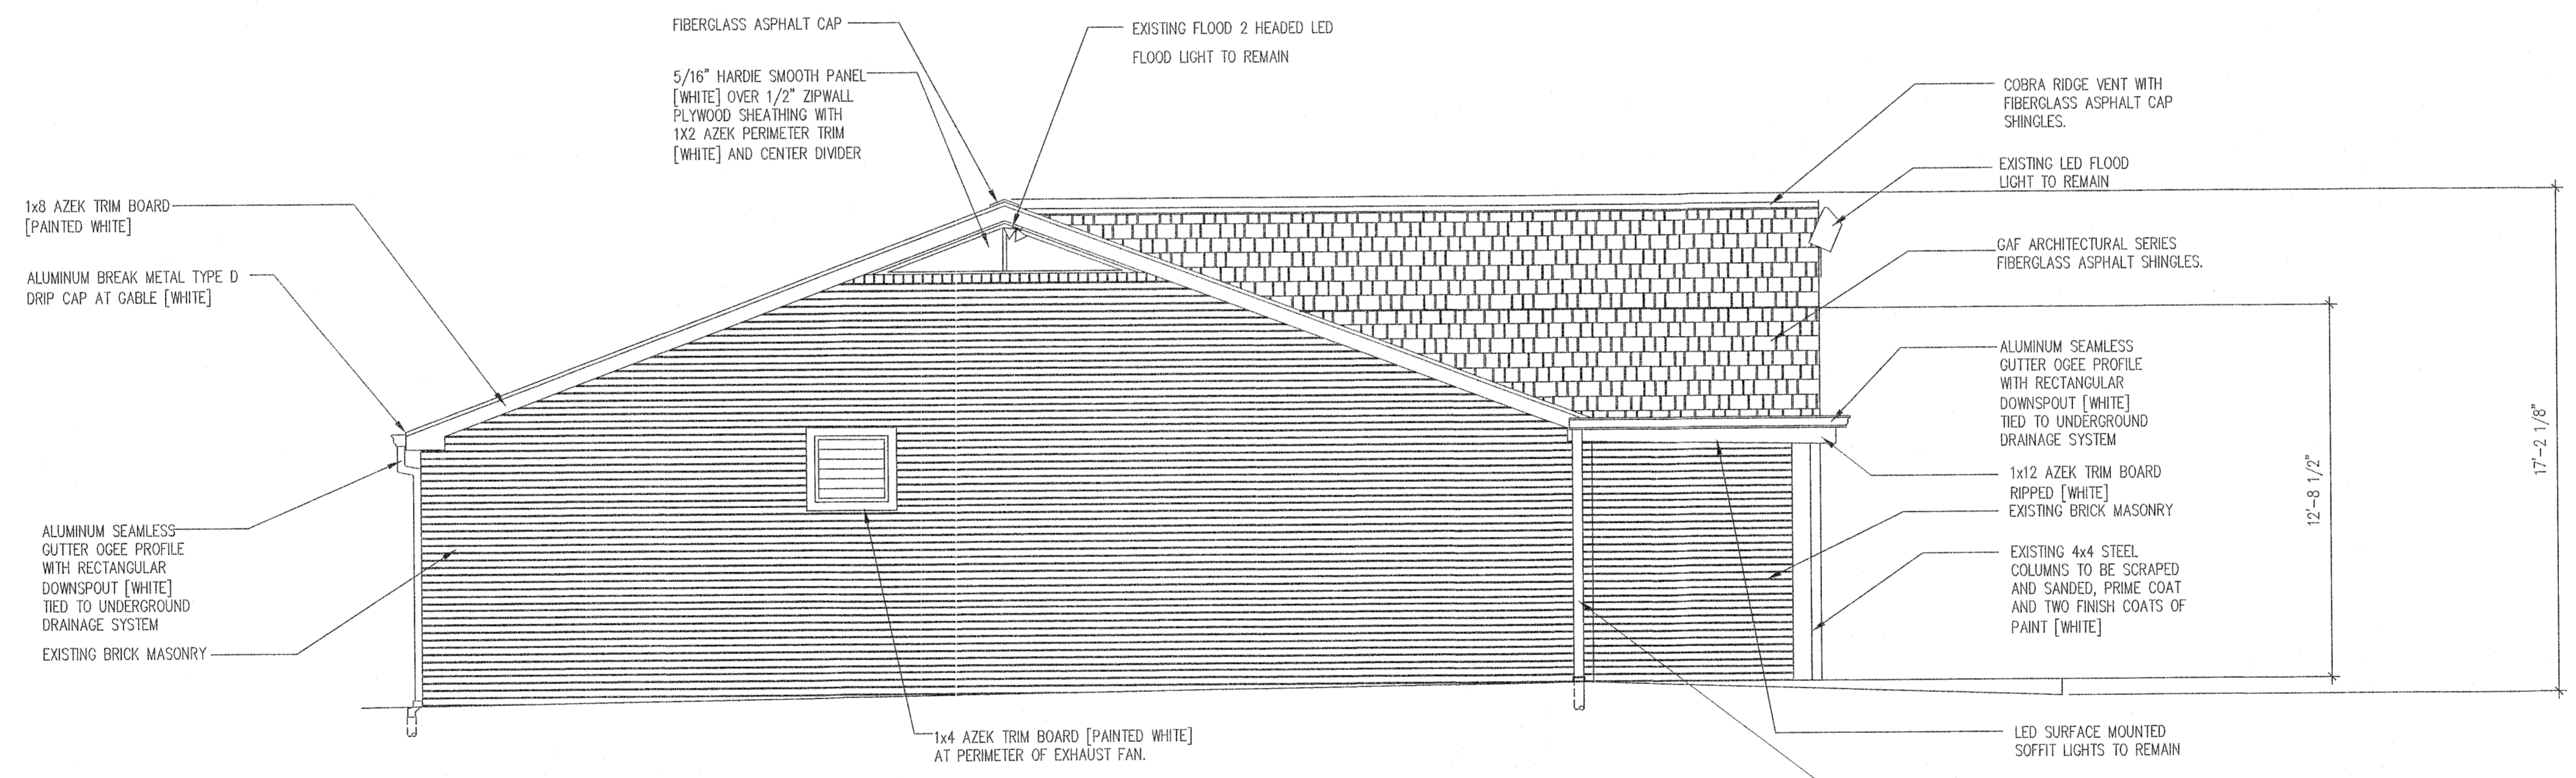

PROPOSED WEST ELEVATION (CIRCLE DRIVE)

SIGNAGE BASED UPON 46'-0" WEST ELEVATION FRONTAGE
 46x2 = 92 SF SIGNAGE ALLOWED
 NO SIGNAGE AT WEST BUILDING ELEVATION
 WEST ELEVATION OF CANOPY 2'-5"x 5'-0" = 12.08 SF
 EAST ELEVATION OF CANOPY 2'-5"x 5'-0" = 12.08 SF
 FREE STANDING SIGN SIGNAGE AREA= 5'-0"x 10'-0"= 50 SF
 TOTAL SIGNAGE: 74.16 SF
 ACTUAL SIGNAGE AREA 74.16 SF < ALLOWABLE SIGNAGE AREA 92 SF

