


SIGNAGE: 40LF x 2 SF= 80 SF

NORTH ELEVATION

ALUMINUM STORE FRONT

SPLIT FACE CMU 8x16x8
PRECAST CONCRETE WALL CAP

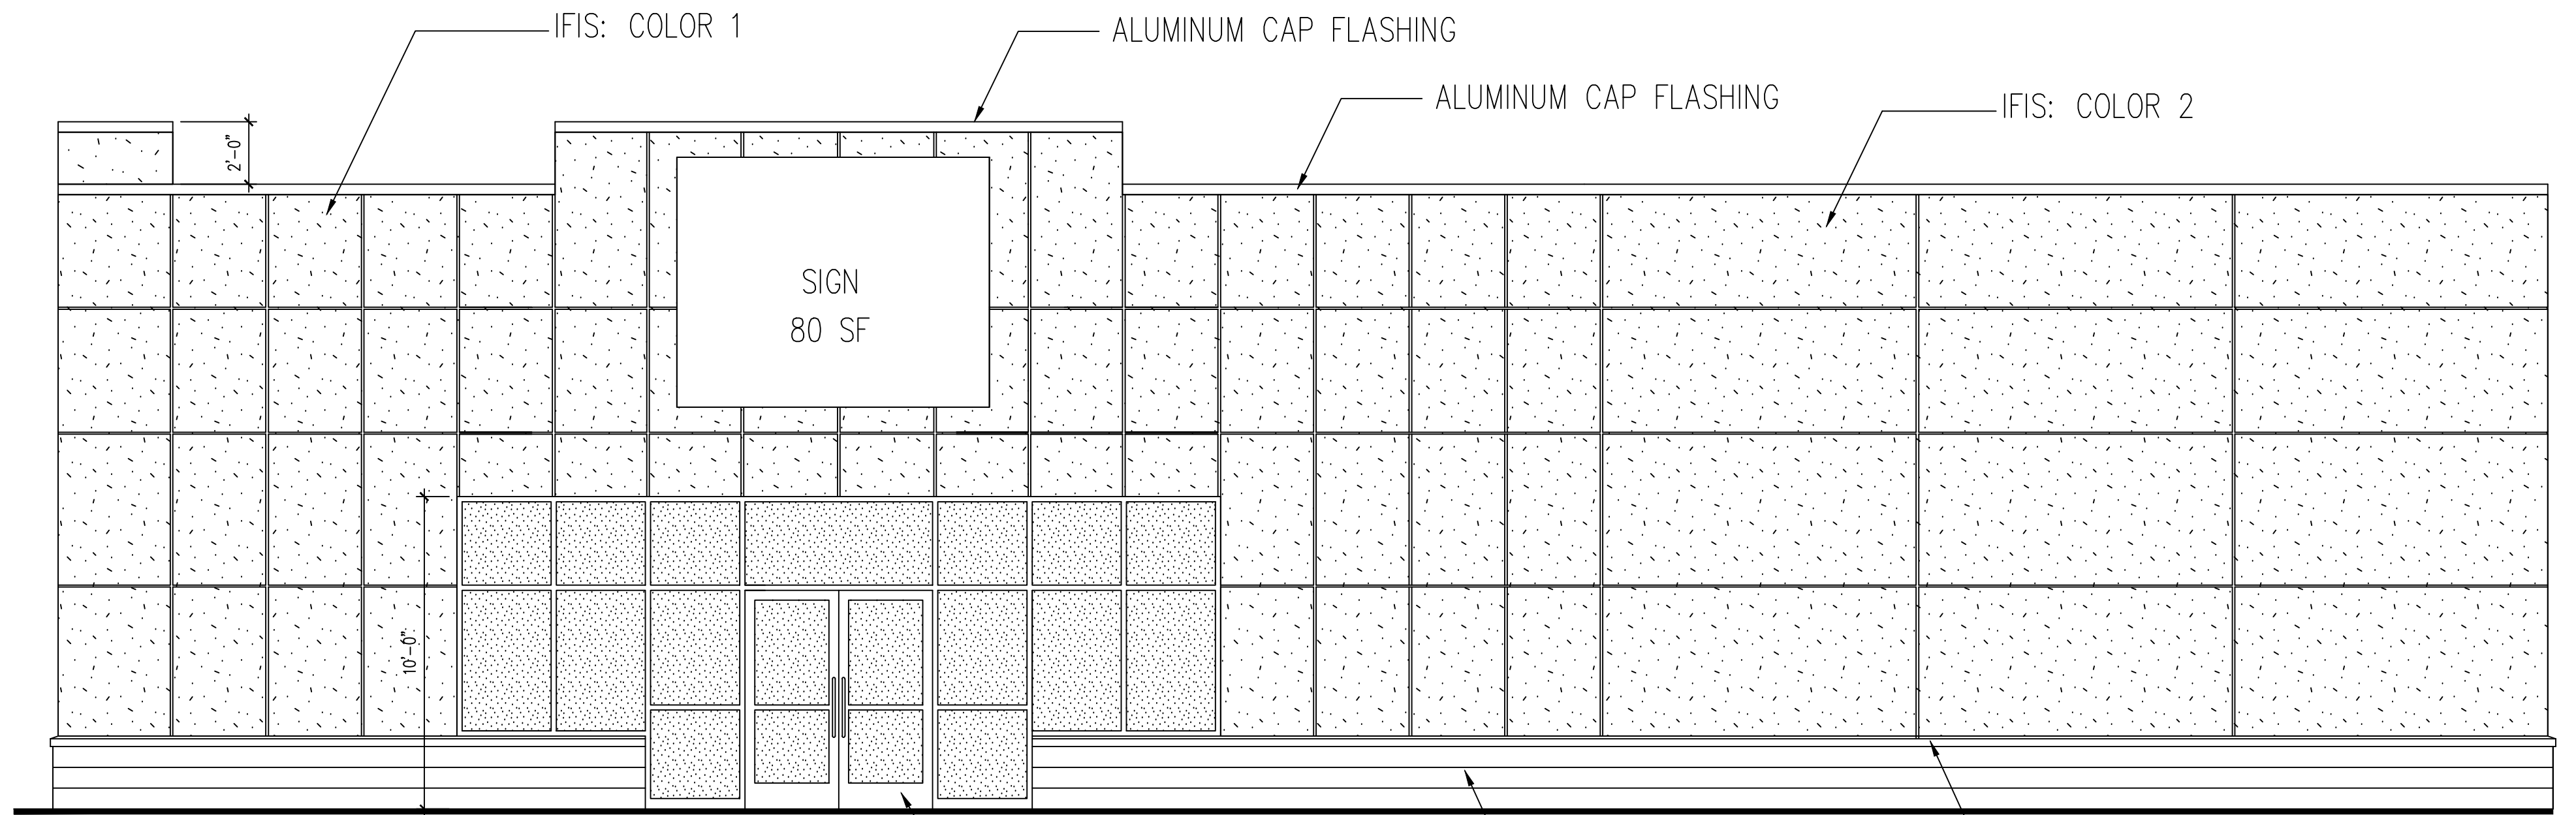


SIGNAGE: 80LF x 2 SF= 160 SF

WEST ELEVATION

ALUMINUM STORE FRONT
ENTRY AND STORE FRONT

SPLIT FACE CMU 8x16x8

PRECAST CONCRETE WALL CAP

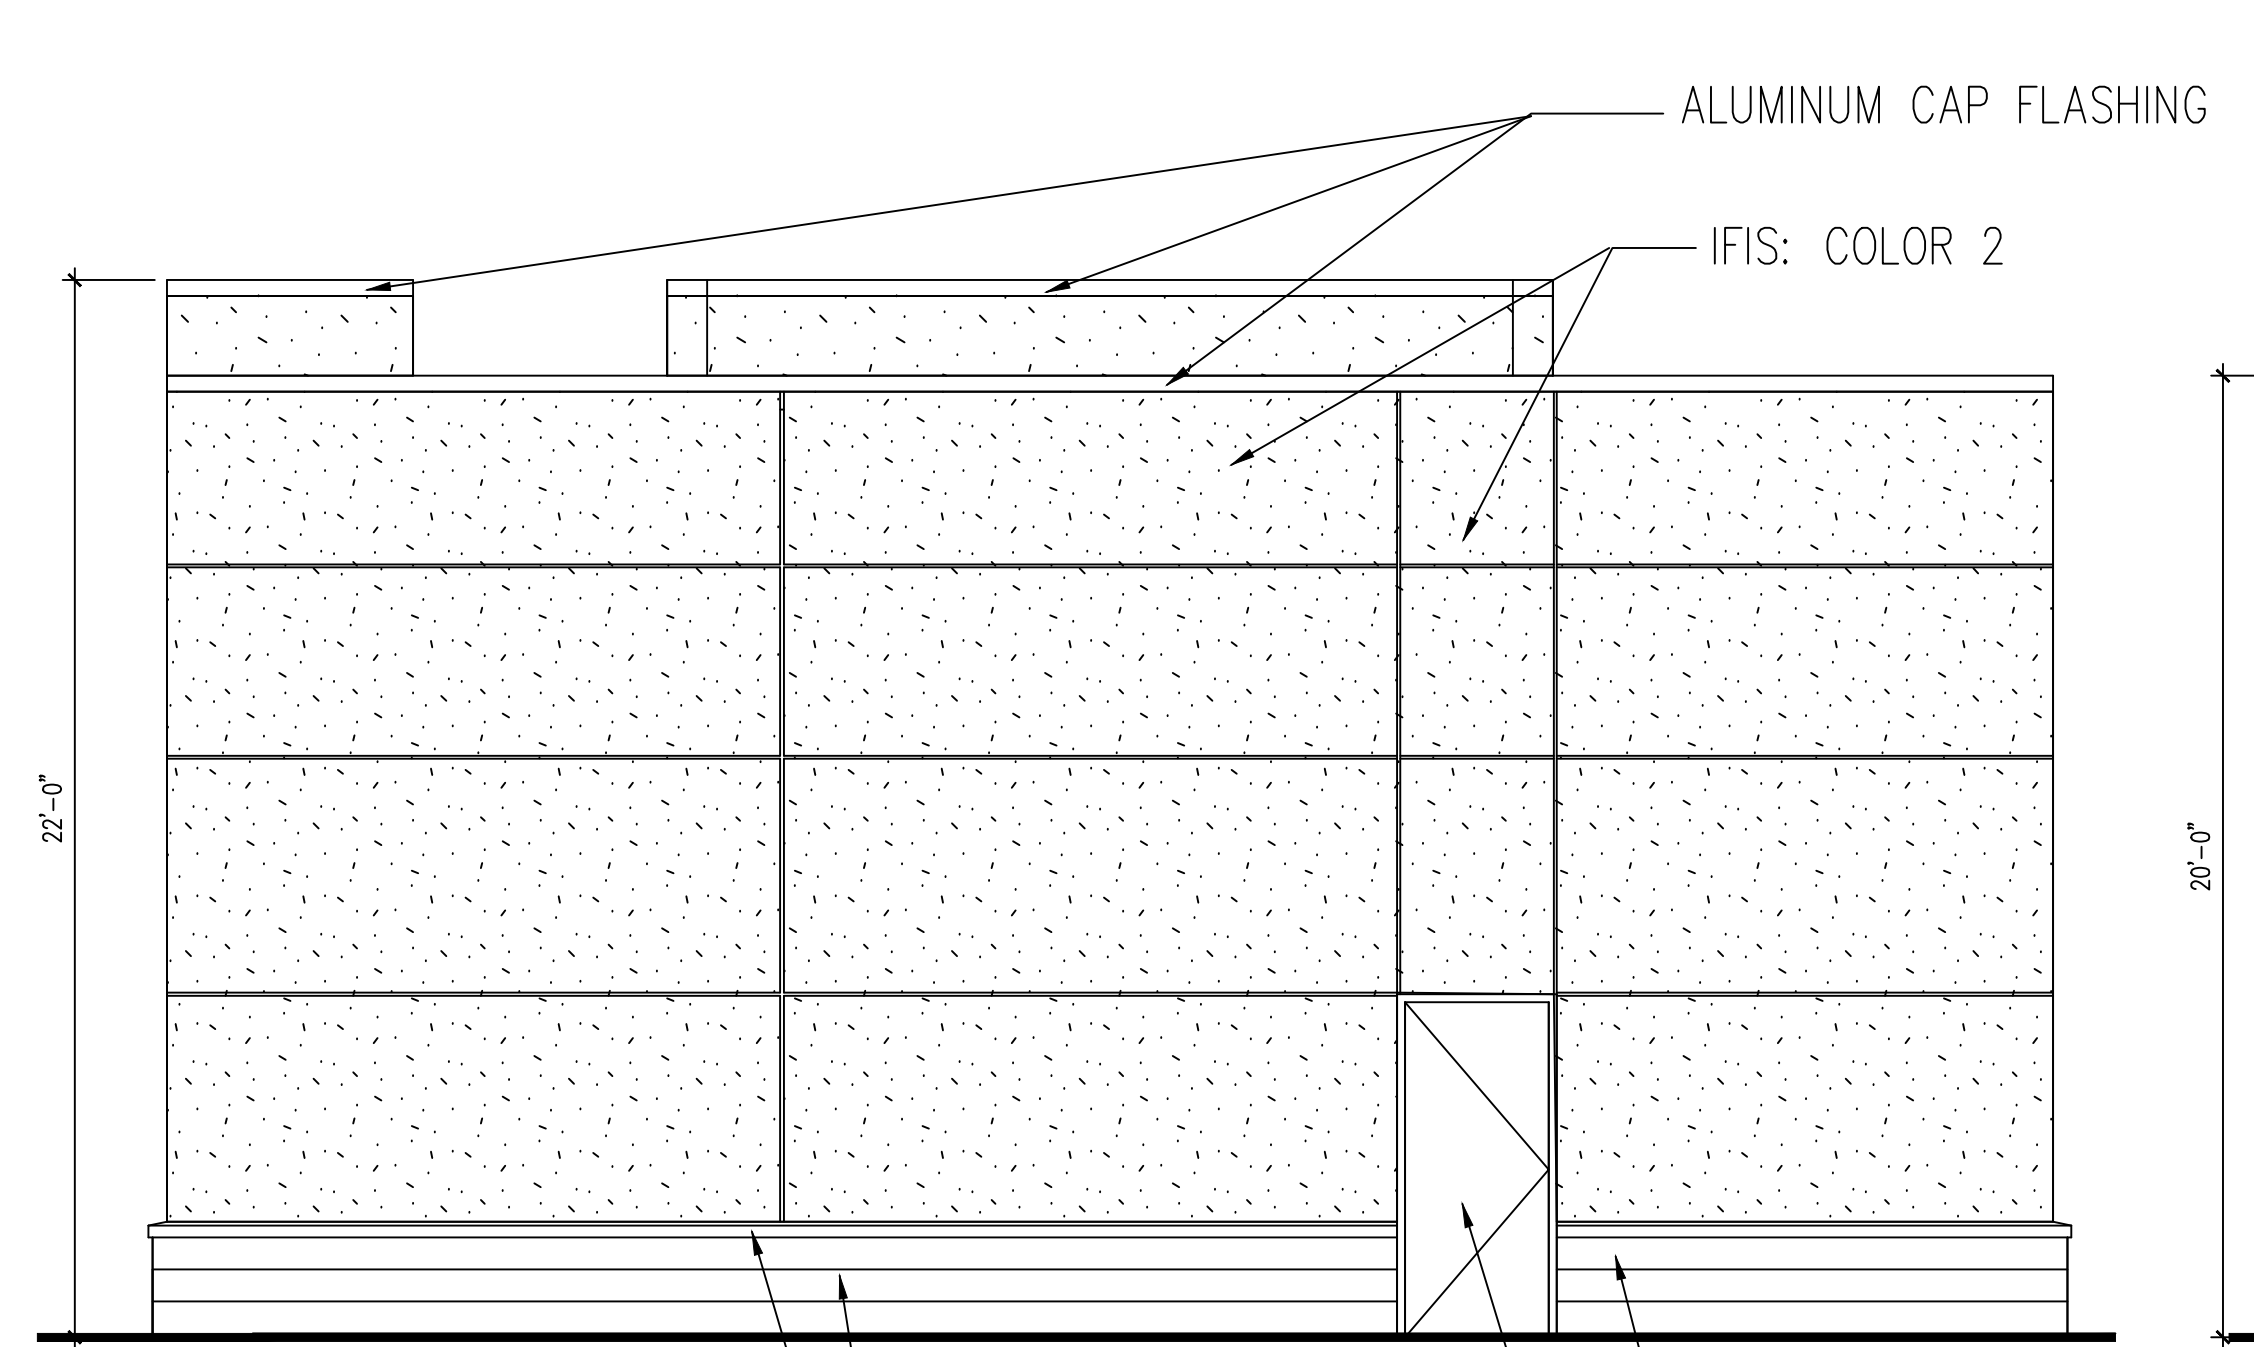


SOUTH ELEVATION

SPLIT FACE CMU 8x16x8
PRECAST CONCRETE WALL CAP

SPLIT FACE CMU 8x16x8
PRECAST CONCRETE WALL CAP

HOLLOW METAL DOOR: COLOR 1

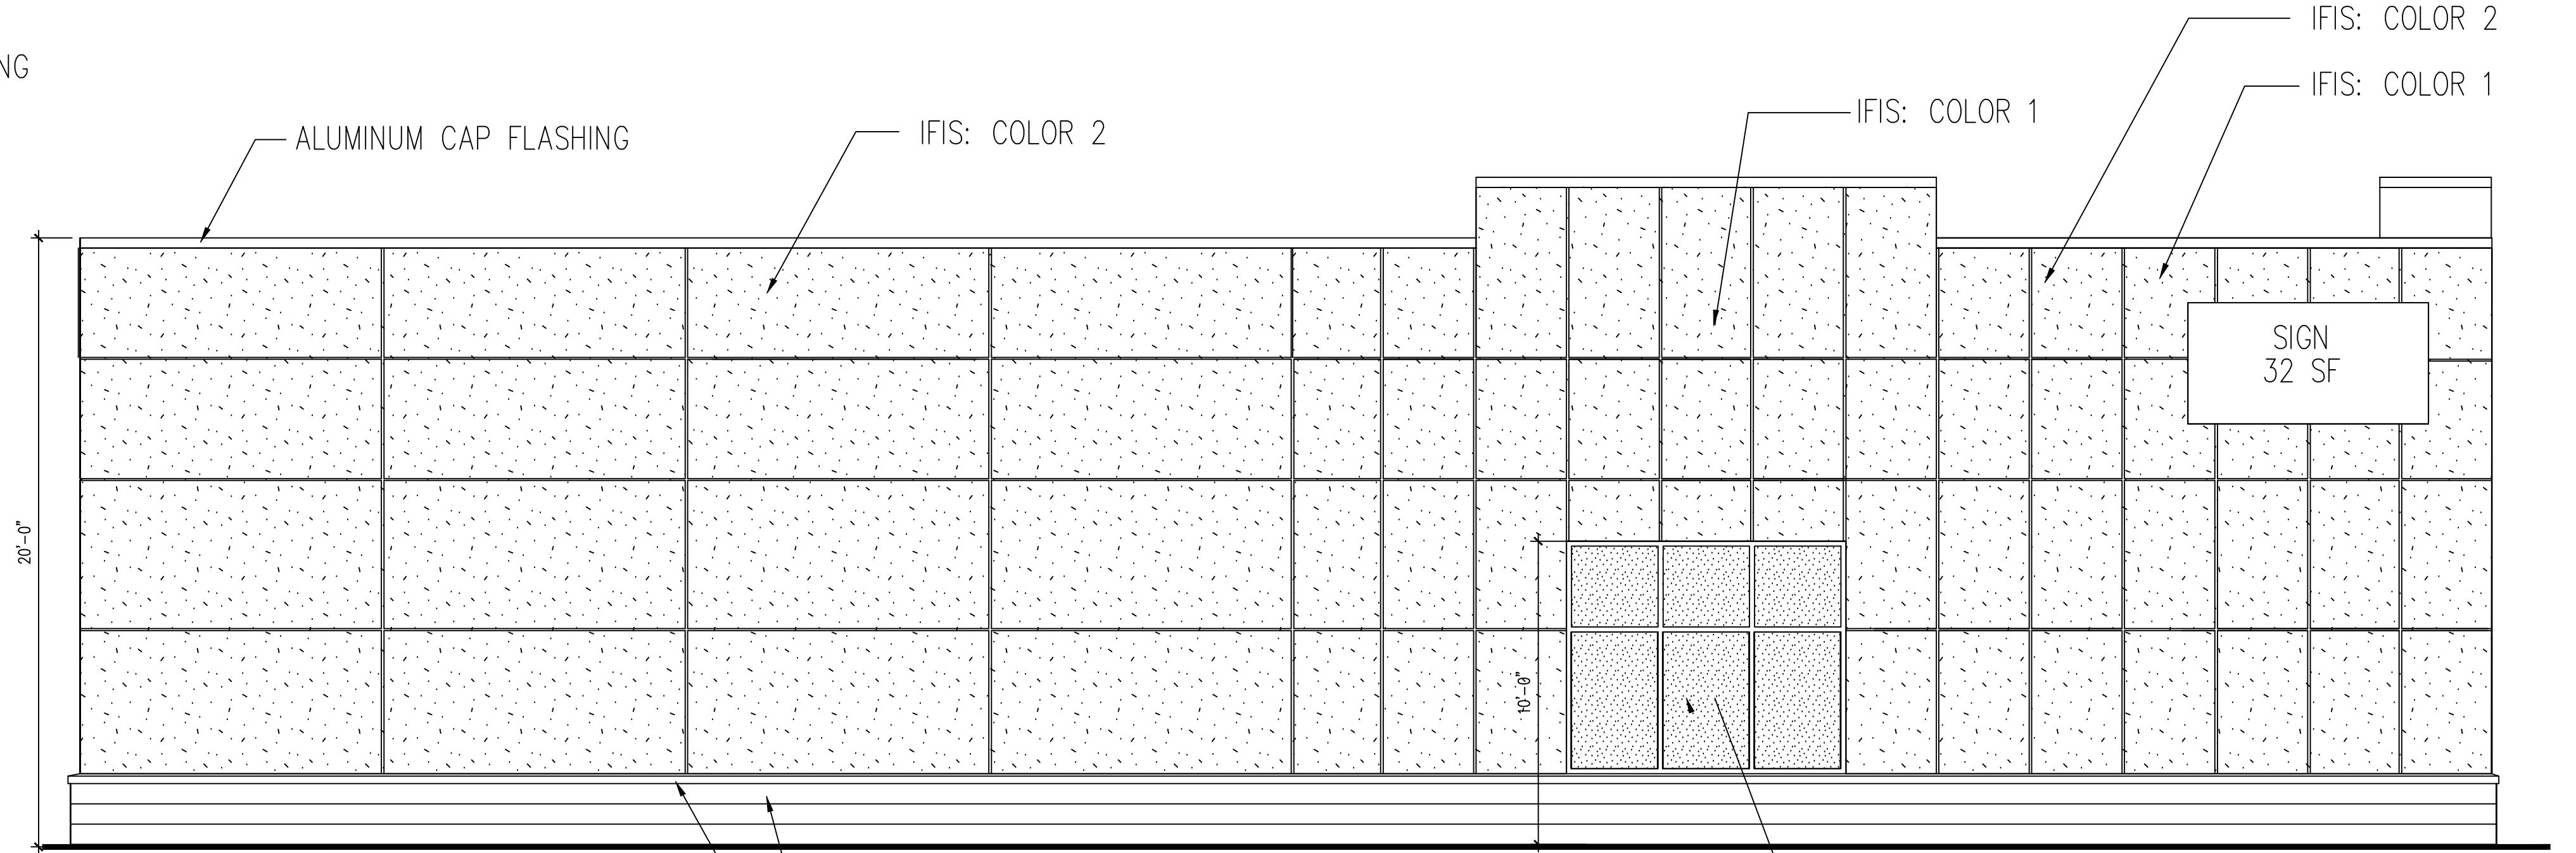

EAST ELEVATION

SPLIT FACE CMU 8x16x8
PRECAST CONCRETE WALL CAP

ALUMINUM STORE FRONT