
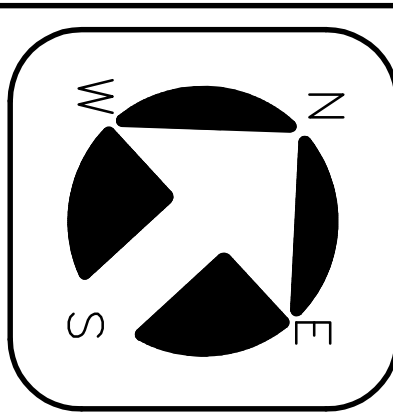


TRAFFIC MANEUVERING & LAYOUT PLAN

SCALE: 1" = 30'
 DESIGN VEHICLES: WB-60 TRUCKS
 PASSENGER CAR (9'x18')

NOTE: CURB RADIUS = 4.5'
 UNLESS OTHERWISE NOTED

© BORGHESI BUILDING & ENGINEERING CO., INC.
 ALL RIGHTS RESERVED. NO PART OF
 THIS DRAWING OR ANY INFORMATION
 HEREON MAY BE REPRODUCED OR
 TRANSMITTED IN ANY FORM OR
 BY ANY MEANS, ELECTRONIC OR
 MECHANICAL, INCLUDING PHOTOCOPYING,
 RECORDING, OR BY ANY INFORMATION
 SYSTEMS WITHOUT THE WRITTEN
 CONSENT OF BORGHESI BUILDING & ENGINEERING CO., INC.
 Torrington Farms Service Center, View 1 Torrington Farms Service Center, View 1 Torrington Farms Service 2021 SP-449 8/9/2021 11:05:34 AM EDT

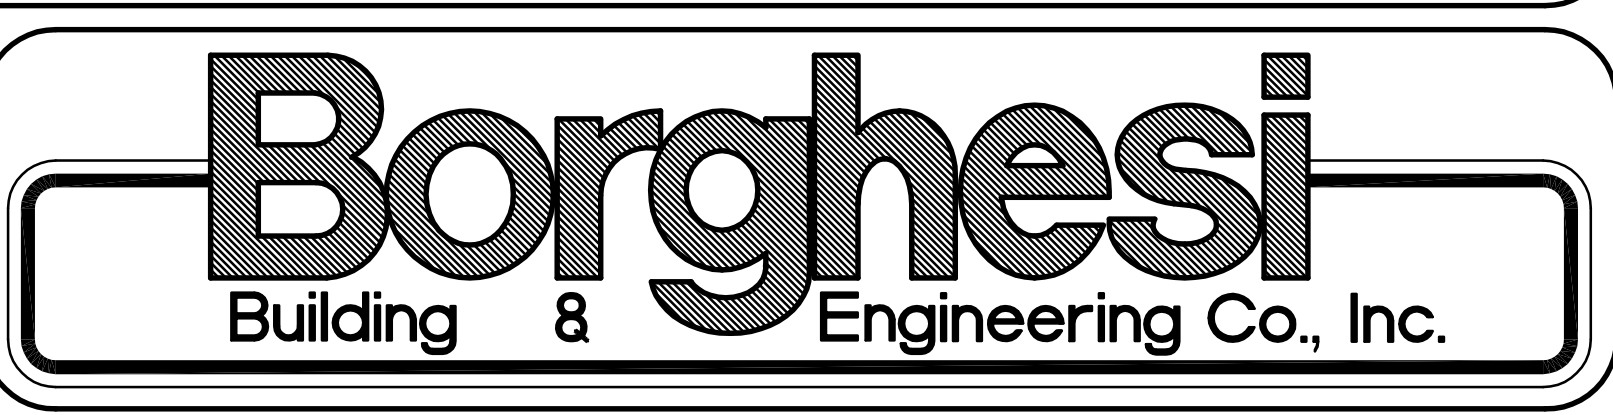

SEAL

REVISIONS	

PROJECT TORRINGTON FARMS SERVICE CENTER 341 PINWOODS ROAD, TORRINGTON, CT 06790			
DRAWN BY	APPROVED BY		
G.R.W.	A.R.B.	SCALE	AS NOTED
DATE	06-08-21	2155 EAST MAIN STREET TORRINGTON, CT 06790	
860-482-7613; WEB: WWW.BORGHESIBUILDING.COM			

SHEET NO.
SP5