


EXISTING

PROPOSED



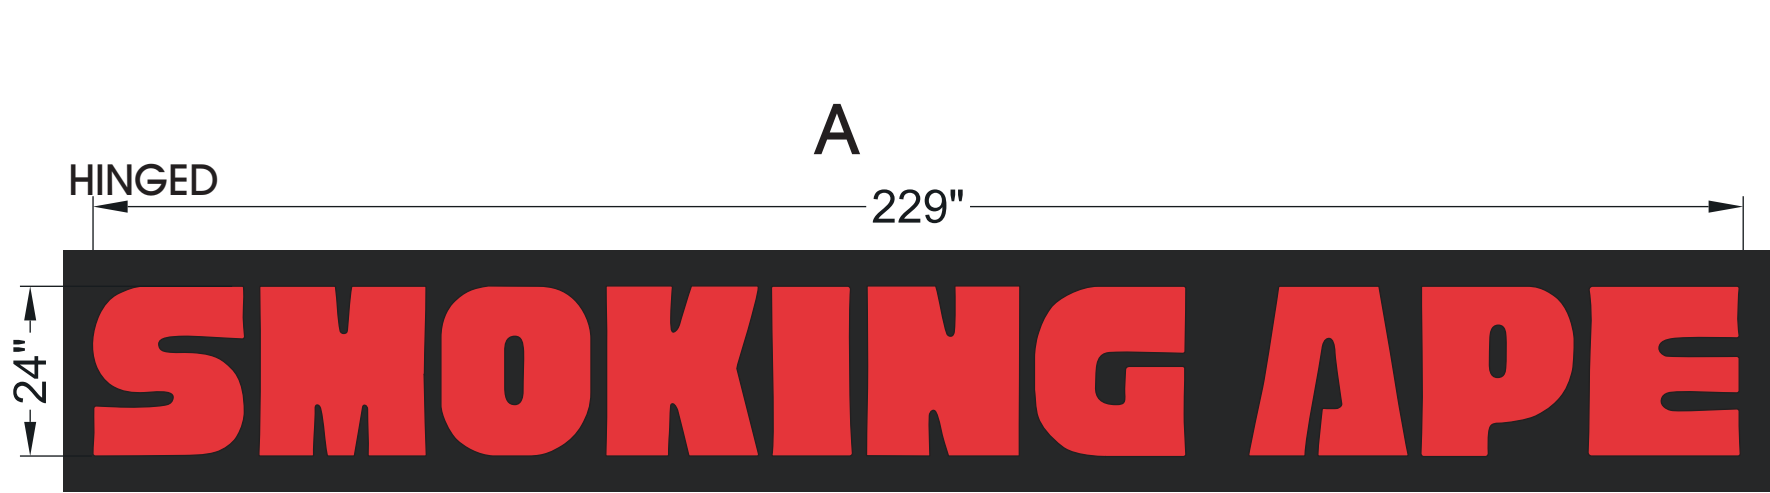

CHANNEL LETTERS
RED ACRYLIC FACES/BLACK TRIM & BLACK 3" RETURNS
31" X 235" ALUMINUM BACKER PAINTED BLACK



PROPOSED CHANNEL-SIDE



CHANNEL LETTERS & LOGO
LOGO: ACRYLIC FACE WITH LAMINATED PRINT / BLACK TRIM & 3" RETURN
LETTERS: RED ACRYLIC FACES / BLACK TRIM & GLOSS BLACK 3" RETURNS
RACEWAYS (2) PAINTED BLACK
2 POWER SUPPLIES

<div> AGNOLI SIGN COMPANY, INC. 722 WORTHINGTON STREET SPRINGFIELD, MA 01105 TEL. (413) 732-5111</div>	ORIG. DATE: 10-03-23	REV. DATE: 00-00-00	REV. DATE: 00-00-00	APPROVAL: <input type="checkbox"/> APPROVED DATE: <input type="checkbox"/> APPROVED AS NOTED DATE: <input type="checkbox"/> REVISE & RE-SUBMIT DATE:	S-MISC/SMOKING APE-TORRINGTON, CT-242 SOUTH MAIN STREET.PLT				<div><div>WOS# 0</div><div>PAGE: SIDE</div></div>
	REV. DATE: 10-17-23V	REV. DATE: 00-00-00	REV. DATE: 00-00-00		SMOKING APE-TORRINGTON, CT-242 SOUTH MAIN STREET.CDR				
	REV. DATE: 11-09-23V	REV. DATE: 00-00-00	REV. DATE: 00-00-00		SALESPERSON: CM	PROJECT MANAGER: CM	<div><div> APPROVED ELECTRIC SIGN</div><div><small>THIS ARTICLE IS INTENDED TO BE INSTALLED IN ACCORDANCE WITH THE REQUIREMENTS OF ARTICLE 650 OF THE NATIONAL ELECTRICAL CODE AND/OR OTHER APPLICABLE LOCAL CODES. THIS INCLUDES PROPER GROUNDING AND BONDING OF THE SIGN.</small></div></div>	THIS DESIGN IS THE EXCLUSIVE PROPERTY OF AGNOLI SIGN COMPANY INCORPORATED AND ALL RIGHTS TO ITS USE OR REPRODUCTION ARE RESERVED	
	CUSTOMER: SMOKE TOKE 5 SPRING LANE APT J12 FARMINGTON, CT 06033	LOCATION: SMOKE SHOP 242 SOUTH MAIN STREET TORRINGTON, CT	CONTACT: STORE#: 0000		DESIGNER: LANCE	SCALE: AS SHOWN			

2 NEW FACES





LEXAN FACES
LAMINATED PRINT
TRANS RED VINYL

EXISTING



PROPOSED



<div><div>AGNOLI SIGN COMPANY, INC. 722 WORTHINGTON STREET SPRINGFIELD, MA 01105 TEL. (413) 732-5111</div></div>	ORIG. DATE: 10-03-23	REV. DATE: 00-00-00	REV. DATE: 00-00-00	APPROVAL: <input type="checkbox"/> APPROVED DATE: <input type="checkbox"/> APPROVED AS NOTED DATE: <input type="checkbox"/> REVISE & RE-SUBMIT DATE:	S-MISC/SMOKING APE-TORRINGTON, CT-242 SOUTH MAIN STREET.PLT SMOKING APE-TORRINGTON, CT-242 SOUTH MAIN STREET.CDR					WOS# 0	
	REV. DATE: 10-06-23V	REV. DATE: 00-00-00	REV. DATE: 00-00-00		SALESPERSON: CM	PROJECT MANAGER: CM	<div><div>APPROVED ELECTRIC SIGN</div><div><small>THIS ARTICLE IS INTENDED TO BE INSTALLED IN ACCORDANCE WITH THE REQUIREMENTS OF ARTICLE 600 OF THE NATIONAL ELECTRICAL CODE AND/OR OTHER APPLICABLE LOCAL CODES. THIS INCLUDES PROPER GROUNDING AND BONDING OF THE SIGN.</small></div></div>	THIS DESIGN IS THE EXCLUSIVE PROPERTY OF AGNOLI SIGN COMPANY INCORPORATED AND ALL RIGHTS TO ITS USE OR REPRODUCTION ARE RESERVED	PAGE: PYLON		
	REV. DATE: 00-00-00	REV. DATE: 00-00-00	REV. DATE: 00-00-00		DESIGNER: LANCE	SCALE: AS SHOWN				RELEASE DATE: 00-00-00	
	CUSTOMER: SMOKE TOKE 5 SPRING LANE APT J12 FARMINGTON, CT 06033	LOCATION: SMOKE SHOP 242 SOUTH MAIN STREET TORRINGTON, CT	CONTACT: STORE#: 0000								

WOS#

0