


SECTION 4.18

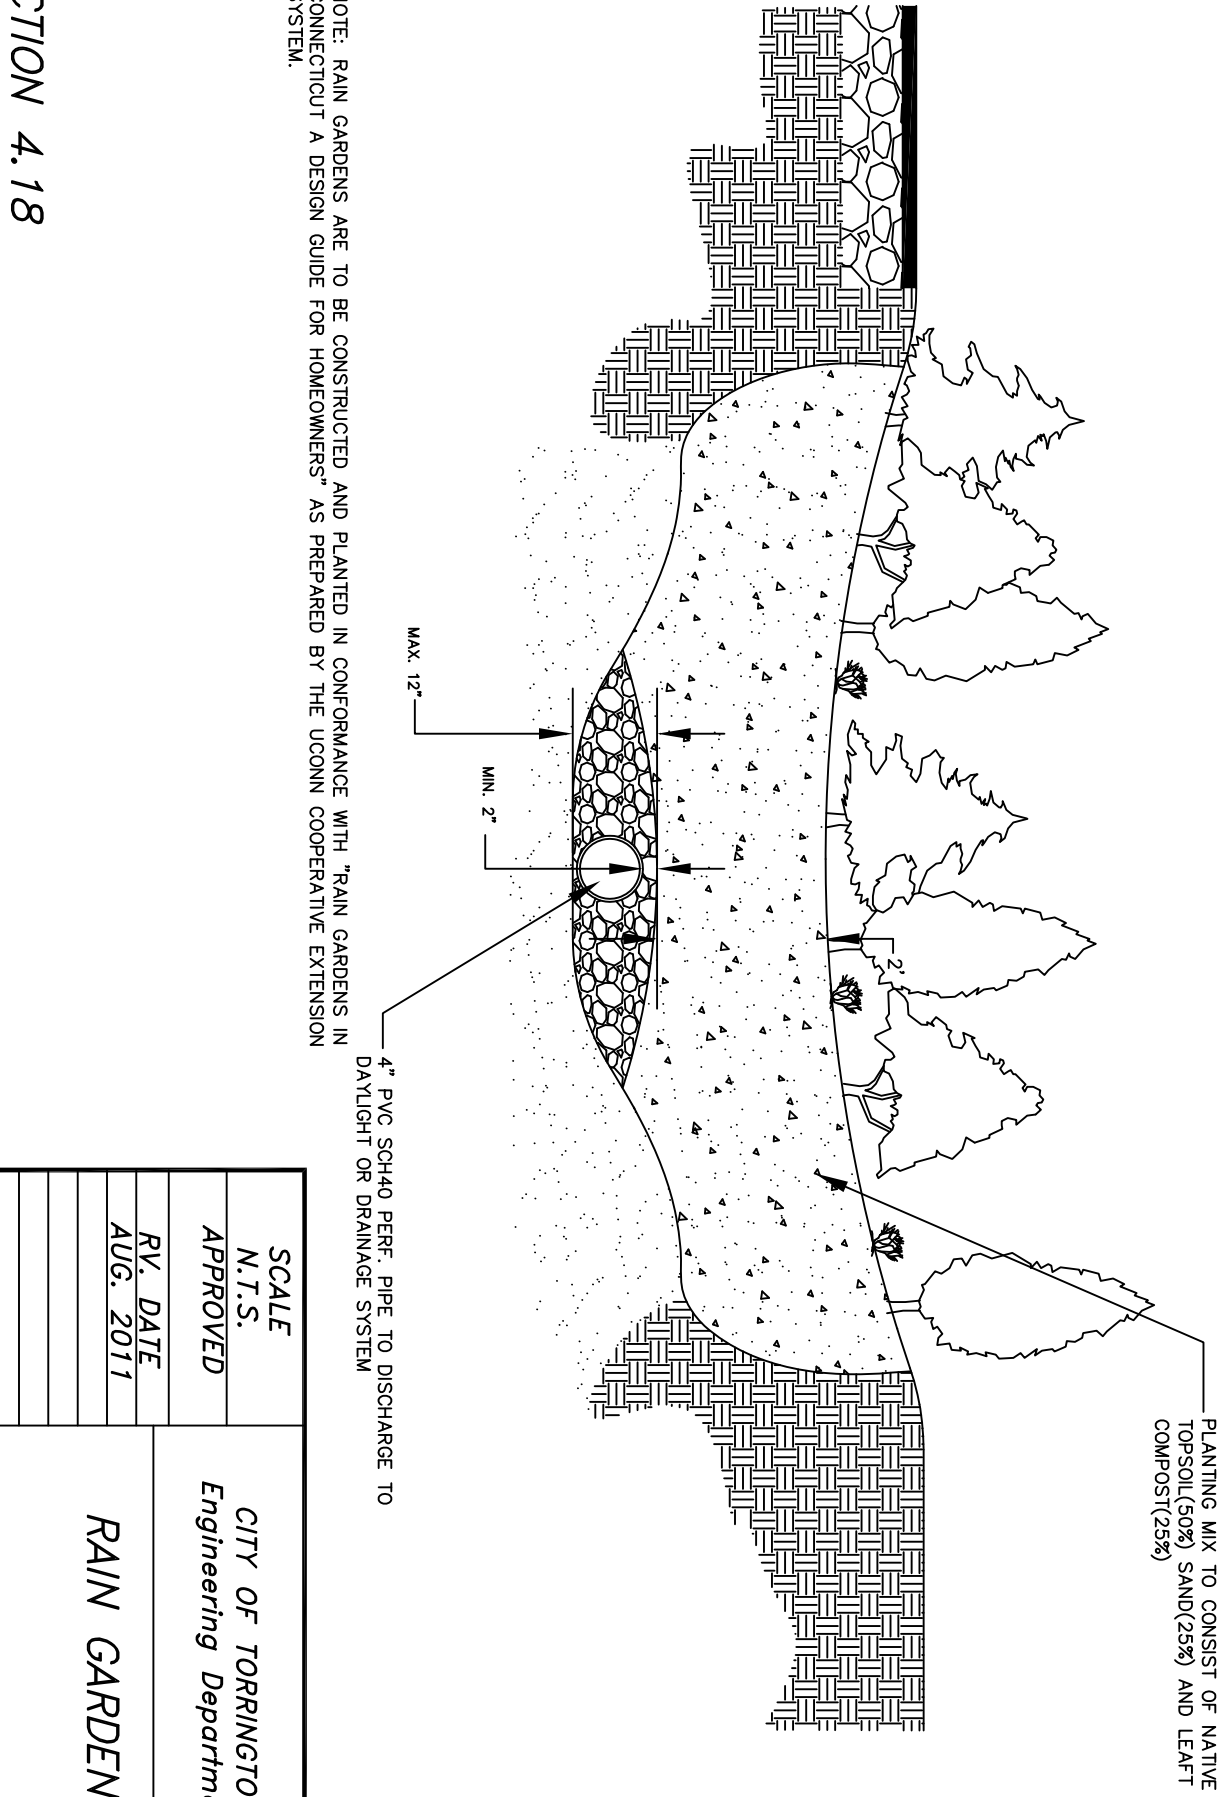

SCALE	CITY OF TORRINGTON <i>Engineering Department</i>
N.T.S.	
APPROVED	
RV. DATE	
AUG. 2011	