

PROJECT: Torrington Police Department **PREPARED BY:** Stephen Bukoski

LOCATION: 576 Main Street
Torrington, Connecticut 06790 **DATE:** February 14, 2020

ATTENDEES: **DISTRIBUTION:**
PENNIE ZUCCO – TORRINGTON
BART BAROWN – TORRINGTON PD
TOM ROULEA – TORRINGTON PD

ITEM QUESTION

- 1 Security Head End Equipment Schedule, Under "Notes" for Device "H2"
It states to run 2 strand/multimode fiber between headend 1 and headend 2. Is this correct?
 - Yes, that is correct. The fiber will provide the full 10GB bandwidth between the two network switch SFP ports
- 2 Is raid required or a battery backup for the requested BCD servers?
 - Yes. Please provide for RAID 5. No battery back-up is required other than the specified UPS units.
- 3 For the trench, how deep does it need to be dug to run our pipe over to the pole?
 - It is each installing company's responsibility to determine that information and comply with all state and local codes.
- 4 Will Prevailing wage be required for this bid?
 - For the purpose of this bid, please base the bid forms on regular rates and include an add alternate for the increase, should prevailing wage rates be required.
- 5 Will the City of Torrington wave the permit fee for this project?
 - A permit will required and this fee is waived by the city. However, the state fee is collected @ 26 cents per \$1000.
- 6 Does the 6% advantage for Torrington based company also apply to Torrington property owners?
 - "City-based bidder" shall mean a business with a legal principal place of business located within the City of Torrington. A business shall not be considered a city-based business unless evidence satisfactory to the purchasing agent has been submitted with the bid to establish that said business has a bona fide principal place of business within the City of Torrington. Such evidence may include evidence of ownership of or a long-term lease of real estate within the city from which the principal place of business is legally operated.

-
- 7 Can OpenEye be used as an alternative solution?
- No. All acceptable alternates are outlined in the RFP package
- 9 Can subcontractors be utilized?
- Yes. However, the bidder shall disclose the subcontractors name and contact information



VIDEO MANAGEMENT AND ACCESS CONTROL INTEGRATED SYSTEM ALTERNATES						
VIDEO MANAGEMENT SOLUTIONS	ACCESS CONTROL SYSTEMS					
	Identicard Premisys	Avigilon ACM	Kantech Entrapass Corp Edition	Genetec Synergis	Software House C-Cure 9000	S2 Security NetBox Extreme
Exacqvision	Yes	No	Yes	No	Yes	Yes
Avigilon	Yes	Yes	No	No	No	No
Genetec	No	No	No	Yes	Yes	No
Milestone	Yes	Yes	Yes	No	Yes	Yes
S2 Security	No	No	No	No	Yes	Yes

ACCEPTABLE VIDEO SURVEILLANCE CAMERA MANUFACTURERS

Axis Communications
Hanwha Techwin

Addendum #1 Notes:

- Milestone has been added to the list of acceptable substitutions
- The wall rack for the Headend #2 location has been removed from the scope of work. The rack space within the existing desk shall be utilized for the new equipment.
- The existing Mug Shot & Printing Room camera (C43) shall be replaced and has been added to the scope of work.

VIDEO SURVEILLANCE HEAD-END EQUIPMENT SCHEDULE																		
Device	Proposal No.	Site	Level	Location	Server/Client Workstation	Camera Licenses	Network Gateway	Network Switch	HD Video Encoder	EoC Receiver	Wall Cabinet	Patch Panel	UPS Power Supply	KVM Unit/Monitor	Detail#	110vac Power	Remote Client Network	NOTES:
H1	1	A	G	Communication Equipment Room	BCDVideo/ BCD214-PLVS-210-88T-8 IP Address: 192.168.1.1	Exacqvision/ EVIP-01 (Qty. 28)	n/a	Ubiquiti/ USW-16-POE IP Address: 192.168.1.6	n/a	n/a	Existing 2-Post data rack to be used	Monoprice/ 7253	Tripplite/ SMART3000RM2U	Tripplite/ B021-000-19-HD	V07	110VAC power supplied by the client	Internet connection with static IP address provided by the client	This equipment shall support all police station video surveillance system cameras. The installing contractor shall import building floor plans and generate maps with all camera locations identified.
H2	1	A	1	Dispatch	BCDVideo/ BCDT03-PWS-917K-QP20 & BCD-WA-DP-HDM1 (QTY. 3) IP Address: 192.168.1.2	n/a	n/a	Ubiquiti/ USW-PRO-24-POE IP Address: 192.168.1.7	Hanwha/ SPE-1610 IP Address: 192.168.1.9 192.168.1.10 192.168.1.11 192.168.1.12	NVT/ NV-EC-10 & NV-PS55-190W & NV-PL-RMEC10	n/a	Monoprice/ 7305	Tripplite/ SMART1500LCD	Existing Monitors to be reused	V08	110VAC power supplied by the client	n/a	Bidder to provide CAT6 cable for connection between the client workstation and Headend #2 network switch. In addition, the bidder shall provide 2-strands of multimode fiber optic cabling and Gigabit SFP cards for connectivity between the Headend #1 and Headend #2 network switches.

C42	2	B	Site	Maintenance Garage Rear Corner	192.168.1.47	Avigilon/ 15C-H4A-3MH-270	Avigilon/ IRPTZ-MNT-WALL1	Avigilon/ H4AMH-AD-PEND1	Avigilon/ H4-MT-CRNR1	Avigilon/ H4AMH-DO-COVR1	Avigilon/ H4AMH-AD-IRIL	Avigilon/ POE-IN2-PLUS	n/a	Corner	B	V04	15	15MP	Y	finish & structural casting	H5	Activity in the back and along the side of the building
C43	1	A	1	Mug Shot & Printing Room	n/a	Hanwha/ HCV-7070R	n/a	Hanwha/ SBV-116B	n/a	n/a	n/a	n/a	n/a	Surface	Re-use existing	V01	15	4MP	Y	Keep at existing location	H2	Activity within the room. Connect the HD video encoder located in the dispatch office.

Revisions:
No. : Date : Remarks :

Project :

**Torrington
Police
Department**
576 Main Street
Torrington, CT

Date : 2/6/2020
Scale : NTS
Project Number :
Drawn By : BUKOSKI
Checked By : BUKOSKI


Drawing Title :

Addendum #1

Seal :

Sheet No. :

ADD #1

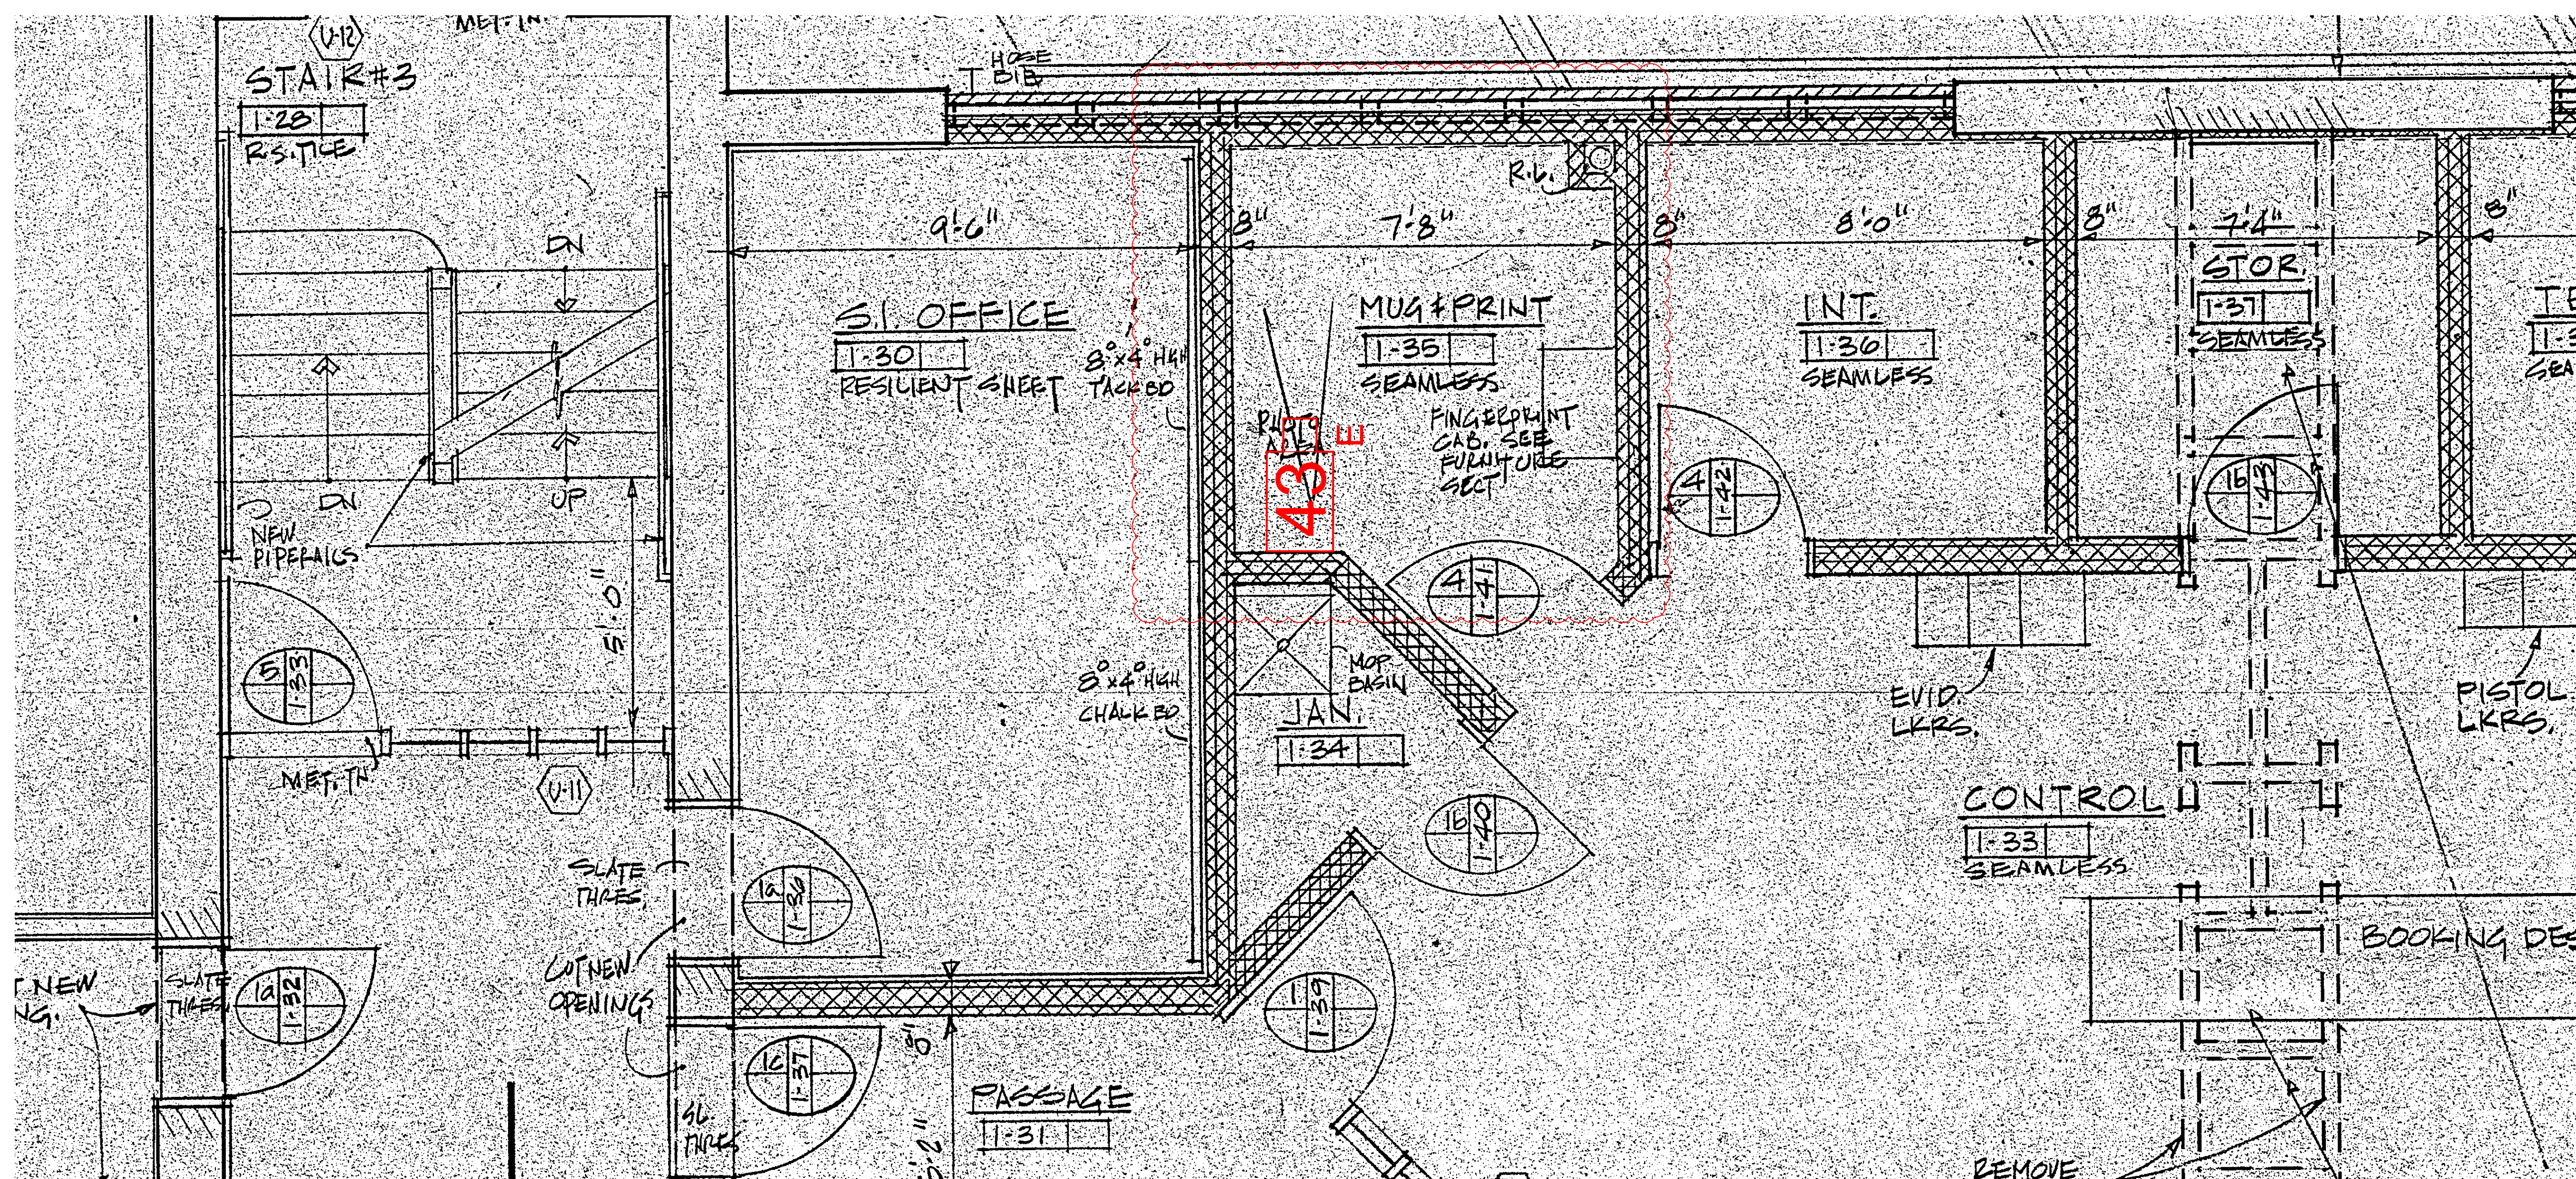



MIKE ASSUNTO

Solutions Sales Representative

Direct: (203) 568-6942
massunto@norcomct.com



www.norcomct.com



Kevin Rogers
Project Specialist Supervisor

101 Hammer Mill Rd.
Suite A
Rocky Hill, CT 06067
www.convergint.com

Office 203-800-9500
Mobile 860-302-6701
Email kevin.rogers@convergint.com



Making a Daily Difference



Catrina Dimeglio
Business Development Manager

16 Lake Avenue Extension
Danbury, CT 06811
www.alarmkinginc.com

Office: 203-743-1721
Cell: 203-739-5164
Fax: 203-792-8895
cdimeglio@alarmkinginc.com



Sophia Aravidis
ソフィア・アラヴィディス
Partner

www.nps-international.com

USA
144 Water Street, Norwalk, CT 06854
M: +1 (203) 515-0056
T: +1 (203) 983-5700 EXT. 102
F: +1 (203) 866-2518

México
M: +52 (55) 8841-6739
✉ sophia@nps-international.com

President



1 Hartford Square #25
New Britain, CT 06052

O: (860) 748-4292
C: (860) 888-0077

✉ e@MammothSecurity.com

DESIGN • INSTALL • INTEGRATE • SUPPORT



AV • SECURITY • BROADCAST • TELEPHONE

Bryan Frost

Account Manager — Security Division
BryanF@vcs1945.com
Cell: 413.313.7013 • Office: 800.522.4136 ext. 163



Lindsey A. Gonzales
Account Executive

16 Lake Avenue Extension
Danbury, CT 06811
www.alarmkinginc.com

Office: 203-743-1721
Cell: 203-947-1655
Fax: 203-792-8895
lgonzales@alarmkinginc.com



Main Office
261 Pepe's Farm Road
Milford, CT 06460
Tel. (203) 878-1321
Fax. (203) 783-0807
www.tpcsystems.com

Oswaldo Santos (Archie)

Cell (203) 584-8123
archie.santos@tpcsystems.com

Israel Unrad
V.P. Engineering
tunrad@escsinc.com

(203) 336-9506
(203) 336-9975
108 Evergreen Street
Bridgeport, CT 06606

ELECTRONIC SECURITY AND CONTROL SYSTEMS, INC.



Over 25 years experience!
www.escsinc.com

Integrated Security
Systems

Integrated Security
Systems

Over 35 years experience!
www.escsinc.com



ELECTRONIC SECURITY AND CONTROL SYSTEMS, INC.

Cell (203) 258-5593
Phone (203) 336-9506
Fax (203) 336-9975
108 Evergreen Street
Bridgeport, CT 06606

BRUCE PLOTKIN
V.P. SPECIAL ACCTS.
bplotkin@escsinc.com



Office: 203-743-1876
 Office: 888-713-7575
 Cell: 203-731-0288
 Central: 866-495-7255
 thenry@silentwatchman.com
 111 Wooster Street • Bethel, CT 06801

Terry Henry
 Security Consultant

www.silentwatchman.com



John Santry
 Commercial Security Solutions Consultant
 +1 800.991.4170 | c 860.406-0438 | f +1 800.991.4172
 John.Santry@security101ne.com

10 Pine Street
 Plainville, CT 06062
www.security101ne.com

National coverage, local ownership



Spencer Law
 Estimator

MCMELLON J CROSS, LLC DBA MCMELLON ELECTRIC

360 Sniffens Lane
 Stratford, CT 06615
 Office: 203.377.2026
 Cell: 203.224.9579
 Email: Spencer@McMellonElectric.com

CT License: 103035

TEC CONTROL SYSTEMS INC
 FIRE • SECURITY • ACCESS • SOUND • CCTV

DESIGN
 SALES
 MAINTENANCE

DOUGLAS VERONNEAU
 ENGINEERED SYSTEMS

67 BRITTON AVE., TORRINGTON, CT 06790
 (860) 489-1456 • Fax (860) 626-7098
 1-888-TEC-INC1 (832-4621)
doug@tecct.com



Jim Forsyth
 Project Manager

HORTON ELECTRICAL SERVICES, LLC
 Canton Business Park
 97 River Rd.
 Canton, Connecticut 06019
 860-693-6388 ext. 302
 fax 860-693-6517
 Cell 203-231-2463
 email jforyth@hortonelectric.com
 website www.hortonelectric.com



ELECTRICAL:
 CONSTRUCTION / DESIGN / SERVICE
 CT Lic E192436



Richard Fox
 SECURITY SALES

PHONE 860.953.8800
 FAX 860.953.1094
r.fox@escontrols.com

18 JANSEN COURT • WEST HARTFORD, CT 06110
www.escontrols.com

Daniel Caravella
 Account Executive



EMAIL | daniel.caravella@eplus.com
 MOBILE | 203.948.8793

ePlus.com

Nasdaq:PLUS

ePlus Technology inc.

William Palko
 Integration Specialist

MECTRON
 SECURITY DISTRIBUTORS

Email: bill@nettrafficsolutions.com
 Mobile: (860) 682-2951
 Office: (860) 633-1768
 Fax: (860) 633-1796



New England Traffic Solutions

160 Oak Street, Unit 410
 Glastonbury, CT 06033



Main Office
 261 Pepe's Farm Road
 Milford, CT 06460
 Tel. (203) 878-1321
 Fax. (203) 783-0807
www.tpcsystems.com

Osvaldo Santos (Archie)
 Cell (203) 584-8123
archie.santos@tpcsystems.com



Don Gooding
Strategic Account Manager

don.gooding@ecintegrated.com
C (617) 895-6654
P (351) 204-7193

40 Shattuck Road
Suite 100
Andover, MA 01810

www.ecintegrated.com



D/E/F Services Group, Ltd
Data | Electrical | Fire Alarm
Electrical • Mechanical • Security

1171 Voluntown Road
Griswold, CT 06351

860.376.4896
860.376.1213

www.defservicesgroup.com
service@defwiring.com



City of Torrington

MANDATORY WALK-THRU - FEBRUARY 3, 2020 @ 11:00 AM - SIGN-IN SHEET
SCP-023-021920 - SURVEILLANCE CAMERA SYSTEM AT POLICE DEPARTMENT
TORRINGTON POLICE DEPARTMENT, 576 MAIN STREET, TORRINGTON, CT 06790

VENDOR	ADDRESS	PHONE/FAX/EMAIL
Horton Electric Jim Forsyth	97 River Road Canton, CT 06019	JForsyth@dartair.com 860-693-6388
ESCS, INC BRUCE PLOTKIN ISRAEL UNRAD	108 EVERGREEN ST BRIDGEPORT CT 06606	bplotkin@escsinc.com IUNRAD@ESCINC.COM 203-3369506
Alarm King, Inc Catrina Dimeglis Lindsay	Lake Avenue Ext Dumbury, CT	914-523-7448 cdimeglis@alarmking.com
Alarm King Inc. Lindsey Gonzales	16 Lake Ave Ext., Dumbury CT	914-374-9846 lgonzales@alarmkinginc.com
Omi Data LLC Kevin Tonde	1400 N 4th Industry Drive West Haver, CT	803 387-6664 1600 N 4th Industry Drive West Haver, CT

Frank. Kondor @ Omi, answers not



City of Torrington

MANDATORY WALK-THRU - FEBRUARY 3, 2020 @ 11:00 AM - SIGN-IN SHEET
SCP-023-021920 - SURVEILLANCE CAMERA SYSTEM AT POLICE DEPARTMENT
TORRINGTON POLICE DEPARTMENT, 576 MAIN STREET, TORRINGTON, CT 06790

VENDOR	ADDRESS	PHONE/FAX/EMAIL
McMellon Electric	360 Sniffens Lane, Stafford, CT 06615	203-377-2026 spencer@mcnellonelectric.com
TPC Systems	261 Papa's Farms rd Mill Pond CT 06460	203 584-8123 archie.scantond tpcsystems.com
NPS International	144 Water Street Norwalk CT 06854	203 515 0056 sophia@nps- international. com
Mammoth Security Inc.	1 Hartford Square New Britain CT 06052	860-852-4540 Chris@mammothsecurity.com
ECI SYSTEMS	440 SHATTUCK RD ANDOVER, MA	617-875-6654 DON.GODDING@ECINTEGRATED, CCI



City of Torrington

MANDATORY WALK-THRU - FEBRUARY 3, 2020 @ 11:00 AM - SIGN-IN SHEET
SCP-023-021920 - SURVEILLANCE CAMERA SYSTEM AT POLICE DEPARTMENT
TORRINGTON POLICE DEPARTMENT, 576 MAIN STREET, TORRINGTON, CT 06790

VENDOR	ADDRESS	PHONE/FAX/EMAIL
Richard Fox	18 Sanson Court West Hartford, CT 06110	860 953 8800 r.fox@escontvols
Doug VERONA	67 BRITTON AVE. TORRINGTON, CT. 06790	860-489-1456 Doug@TECOCT.COM
John Santog Security 101	10 Pine Street Plainville, CT 06062	860-406-0458 john.santog@security101.com
Pedro Vreeland		
TPC		
Dan Caravella ePlus Technology		Daniel.Caravella @eplus.com

Silent Watchman
Terry Henry

111 Wooster St
Bethel CT

203 743 1876
Terry@
SilentWatchman.com



City of Torrington

MANDATORY WALK-THRU - FEBRUARY 3, 2020 @ 11:00 AM - SIGN-IN SHEET
SCP-023-021920 - SURVEILLANCE CAMERA SYSTEM AT POLICE DEPARTMENT
TORRINGTON POLICE DEPARTMENT, 576 MAIN STREET, TORRINGTON, CT 06790

VENDOR	ADDRESS	PHONE/FAX/EMAIL
CONVERGENT Technologies	101 Hammer Mill, Rock Hill, CT	Kevin.Rogers@ConvergentT.COM 860-302-6701
NEW ENGLAND TRAFFIC SOLUTIONS	160 OAK Street GLASTONBURY, CT.	860-682-2951 BILL@NETRAFFICSOLUTIONS.COM
		/



City of Torrington

MANDATORY WALK-THRU - FEBRUARY 3, 2020 @ 11:00 AM - SIGN-IN SHEET
SCP-023-021920 - SURVEILLANCE CAMERA SYSTEM AT POLICE DEPARTMENT
TORRINGTON POLICE DEPARTMENT, 576 MAIN STREET, TORRINGTON, CT 06790

VENDOR	ADDRESS	PHONE/FAX/EMAIL
DEF Services Group Tim Nagle	1171 Voluntown Rd. Griswold, CT 06351	860-376-4896 tnagle@defservicesgroup.com



City of Torrington

MANDATORY WALK-THRU - FEBRUARY 3, 2020 @ 11:00 AM - SIGN-IN SHEET
SCP-023-021920 - SURVEILLANCE CAMERA SYSTEM AT POLICE DEPARTMENT
TORRINGTON POLICE DEPARTMENT, 576 MAIN STREET, TORRINGTON, CT 06790

VENDOR	ADDRESS	PHONE/FAX/EMAIL
Northeastern Communications	7 Great Hill Rd. Naugatuck, CT 06477	203-568-6942 massunta@norcomct.com



City of Torrington

MANDATORY WALK-THRU - FEBRUARY 3, 2020 @ 11:00 AM - SIGN-IN SHEET
SCP-023-021920 - SURVEILLANCE CAMERA SYSTEM AT POLICE DEPARTMENT
TORRINGTON POLICE DEPARTMENT, 576 MAIN STREET, TORRINGTON, CT 06790

VENDOR	ADDRESS	PHONE/FAX/EMAIL
Soundworks and Security, LLC	PO. Box 23 852 E. MAIN ST TORRINGTON CT 06790	860-496-7041 860-496-7043 lex.hull@soundworksandsecurity.com



City of Torrington

MANDATORY WALK-THRU - FEBRUARY 3, 2020 @ 11:00 AM - SIGN-IN SHEET
SCP-023-021920 - SURVEILLANCE CAMERA SYSTEM AT POLICE DEPARTMENT
TORRINGTON POLICE DEPARTMENT, 576 MAIN STREET, TORRINGTON, CT 06790

VENDOR	ADDRESS	PHONE/FAX/EMAIL
Valley Communications	20 1 st Ave Chicopee, MA	413 313 7013 Bryanf@vcs1945.com