
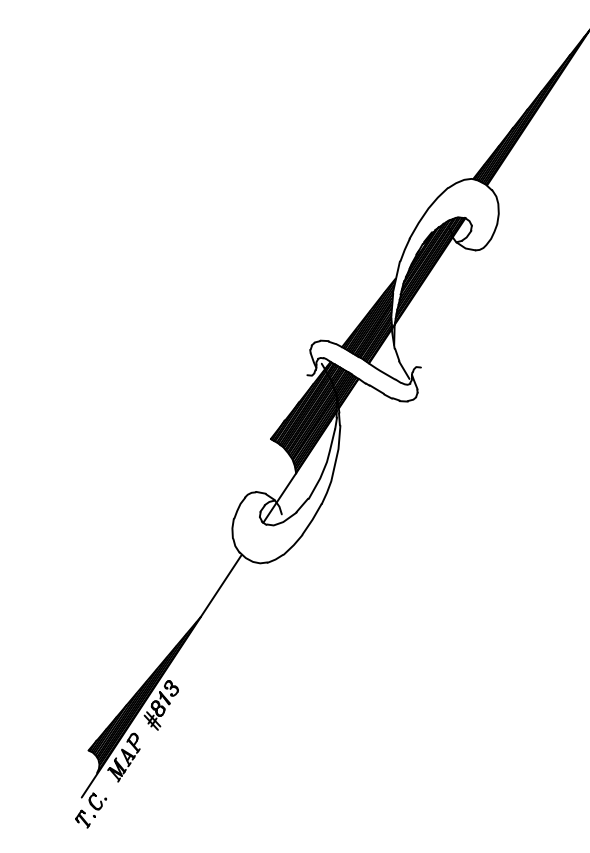


LEGEND

PROPERTY LINE	———
BLDG. SETBACK LINE	———
EASEMENT LINE	———
EXISTING MONUMENT	□
EXISTING IRON PIN OR PIPE	○
DRILL HOLE	⊙
STONE BOUND	⊕
UTILITY POLE	⊕
EXISTING CONTOUR	990
PROPOSED CONTOUR	990
EXISTING SPOT ELEVATION	x 374.2
PROPOSED SPOT ELEVATION	991+5
TREE LINE	———
WATERCOURSE	———
ROCK OUTCROP	———
LIGHT POLE	☆
FENCE	x — x
RETAINING WALL	———
CONSTRUCTION LIMIT LINE	———
SEDIMENT FENCE	———

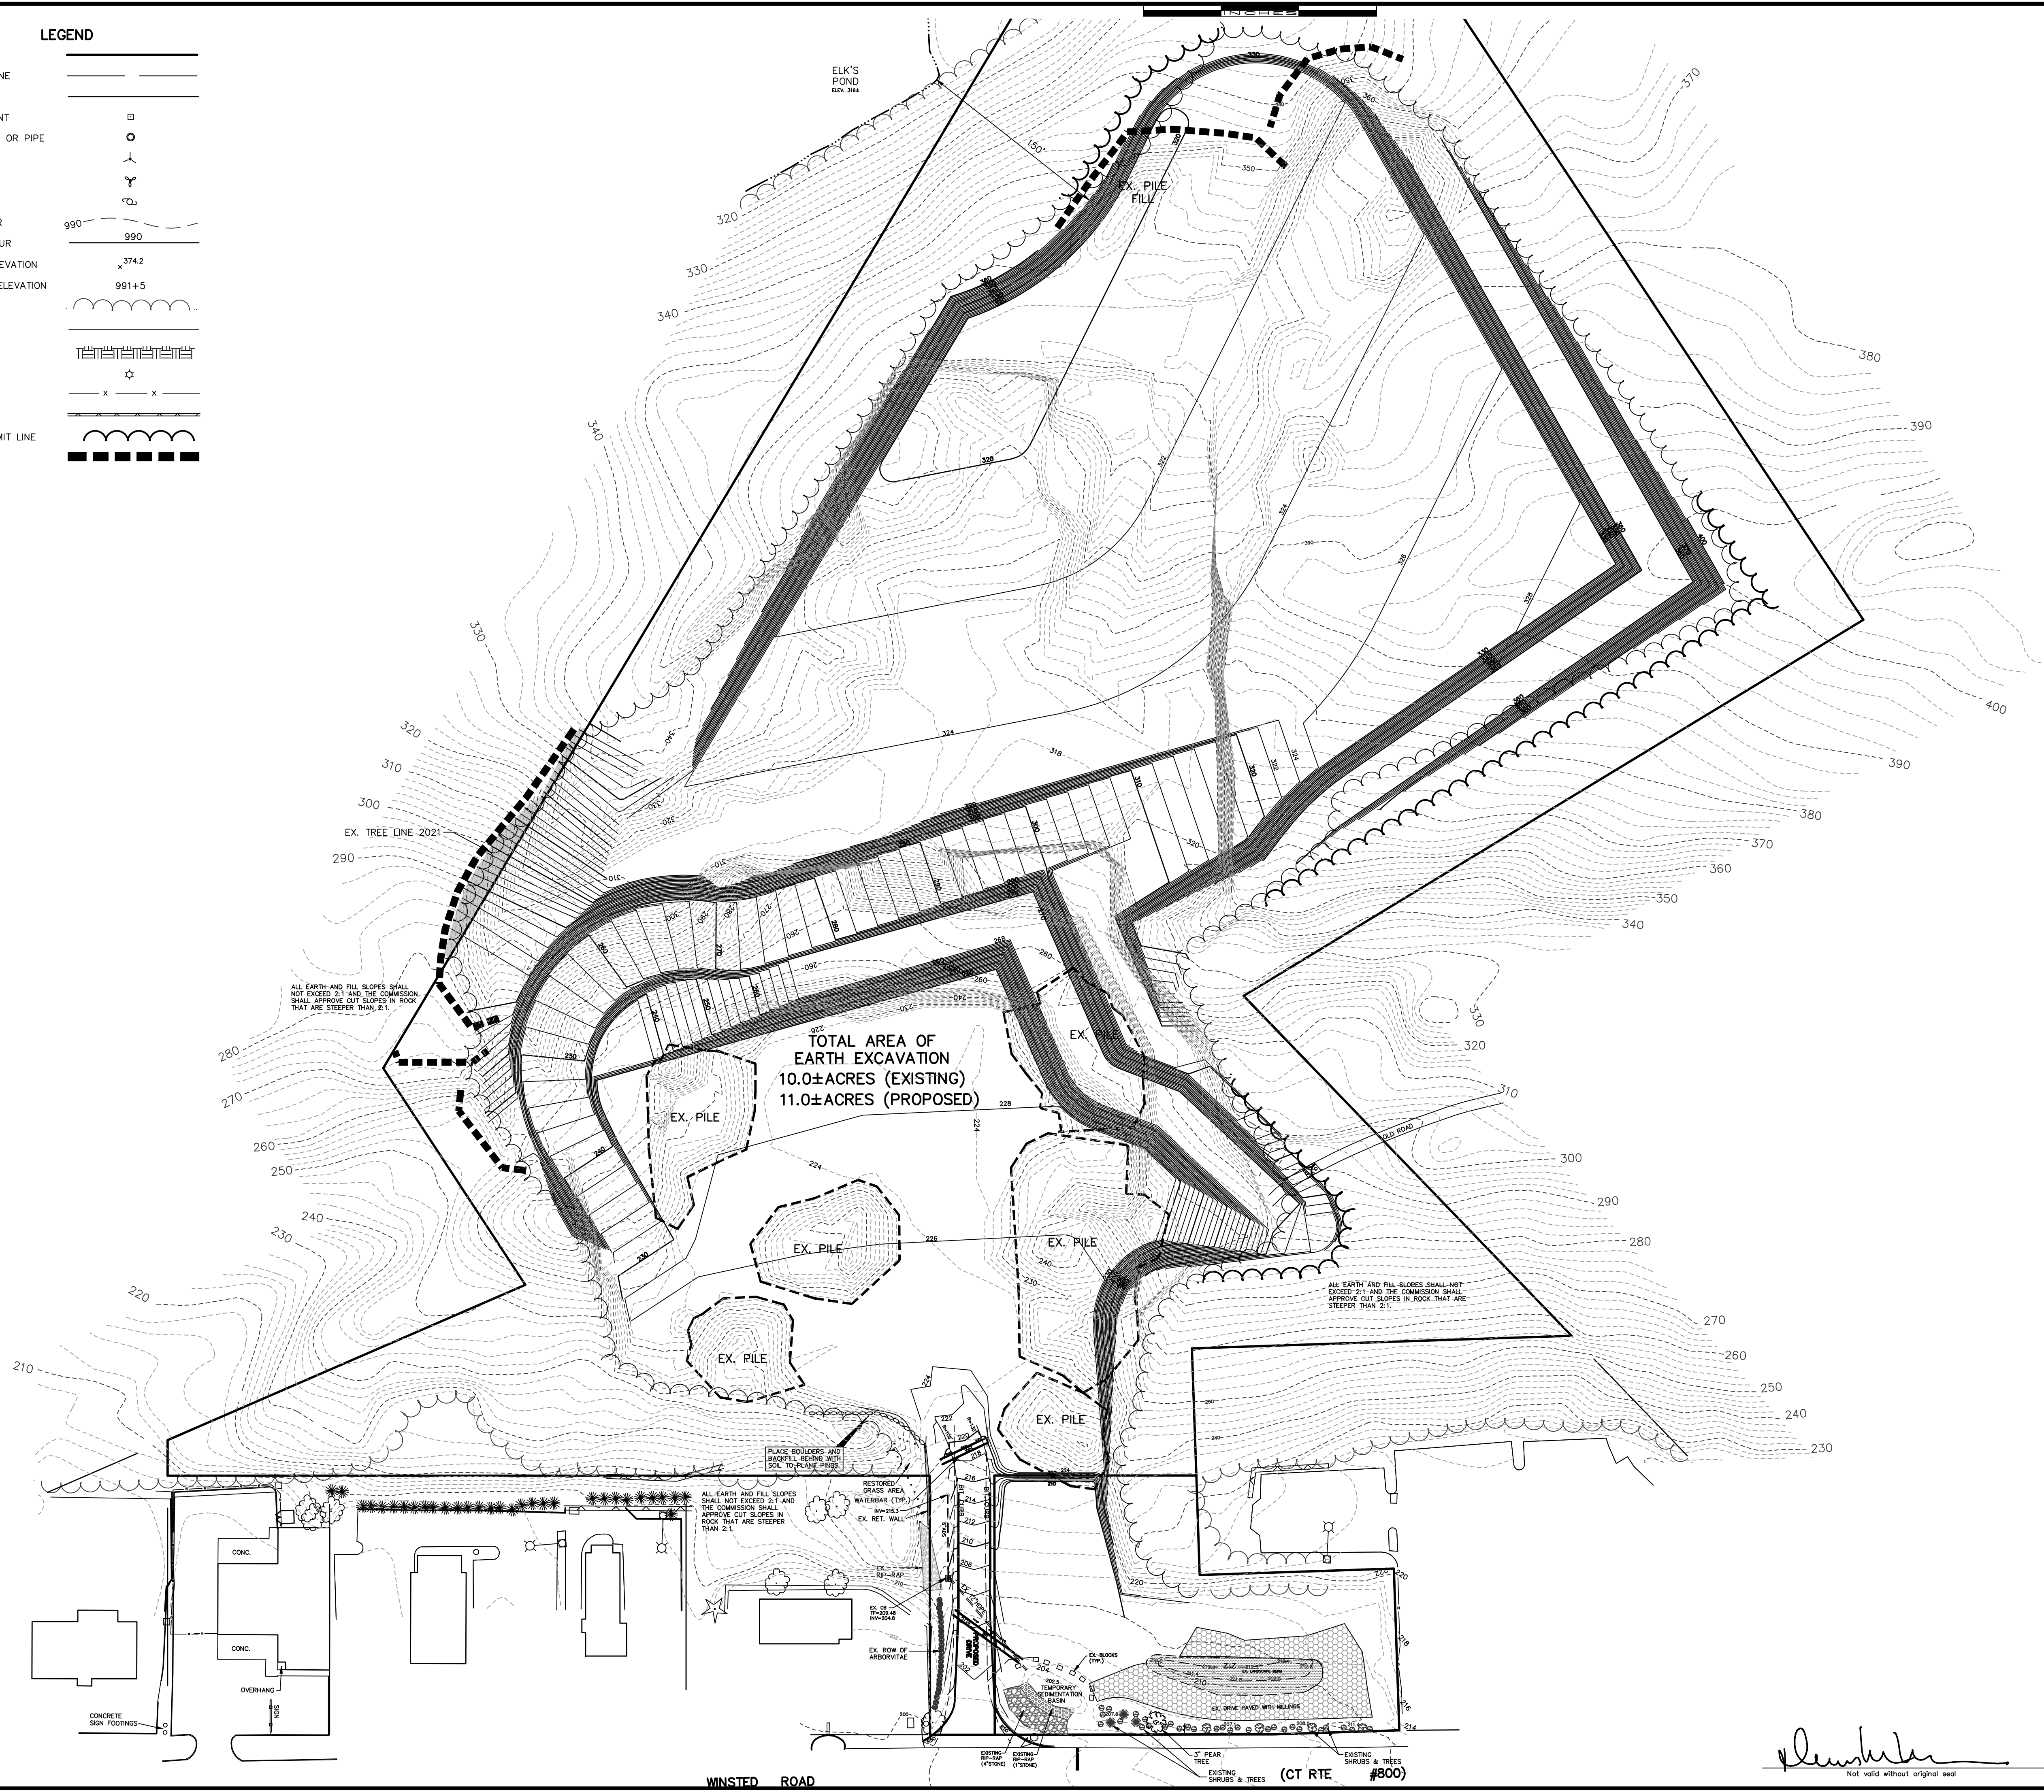

EROSION AND SEDIMENTATION CONTROL PLAN
 PREPARED FOR
AJK, LLC
 637 & 659 WINSTED ROAD
 CT RTE. #800
 TORRINGTON, CONNECTICUT

BERKSHIRE ENGINEERING & SURVEYING, LLC

143 BANTAM LAKE ROAD BANTAM, CONNECTICUT 06750 (860)567-8007 (860)567-8006 (fax)

Date: 11/08/21	Proj. No.: 01-459-SP-202(EI)	Sheet: EI
Scale: 1"=60'	Drawn By: MS	Map No.: 459

[Signature]
 Not valid without original seal